


FLOOR PLAN
SCALE: 1/4" = 1'-0"

- ▲ 05/17/2022 : Added 4 POSTS FOR Const. Weight Bearing
- ▲ 05/16/2022 : SHRINKED LIVING ROOM BY LEFT & RIGHT
- SUPERCEDED ▲ 05/12/2022 : GRAVEL BORDER 4"W x 2"H + Added the Grid
- SUPERCEDED ▲ 05/11/2022 : Added the Window Wall + Extended the Gravel


孫兄弟 THE BROTHERS SUN		PRODUCTION DESIGNER: MARK HUTMAN ART DIRECTOR: DENNIS BRADFORD SET DECORATOR: PEGGY CASEY	
SET NAME: INT. TAIPEI APT.	RELEASE: 05/09/2022	SHEET #:	
SET #: 101 EPISODE #101	REVISION: 05/16/2022	1.0	
DRAWING: FLOOR PLAN -- 1ST FLOOR	REVISION: 05/11/2022		
LOCATION: STAGE 9	SCALE: 1/4" = 1'-0"		
DRAWN BY: J.BAI			

REVISED v4 05/17/2022


THIS DRAWING REPRESENTS VISUAL CONCEPTS ONLY. IF NECESSARY, CONSULT A QUALIFIED ENGINEER FOR STRUCTURAL APPROPRIATENESS. FOLLOW APPLICABLE FIRE & SAFETY CODES. DIMENSIONS TAKE PRECEDENCE OVER DRAWING. CONFIDENTIALITY STATEMENT: THIS IS CONFIDENTIAL INFORMATION INTENDED ONLY FOR HBO PRODUCTION PERSONNEL. IF YOU RECEIVED THIS DOCUMENT IN ERROR, PLEASE NOTIFY US & RETURN OR DESTROY IT.

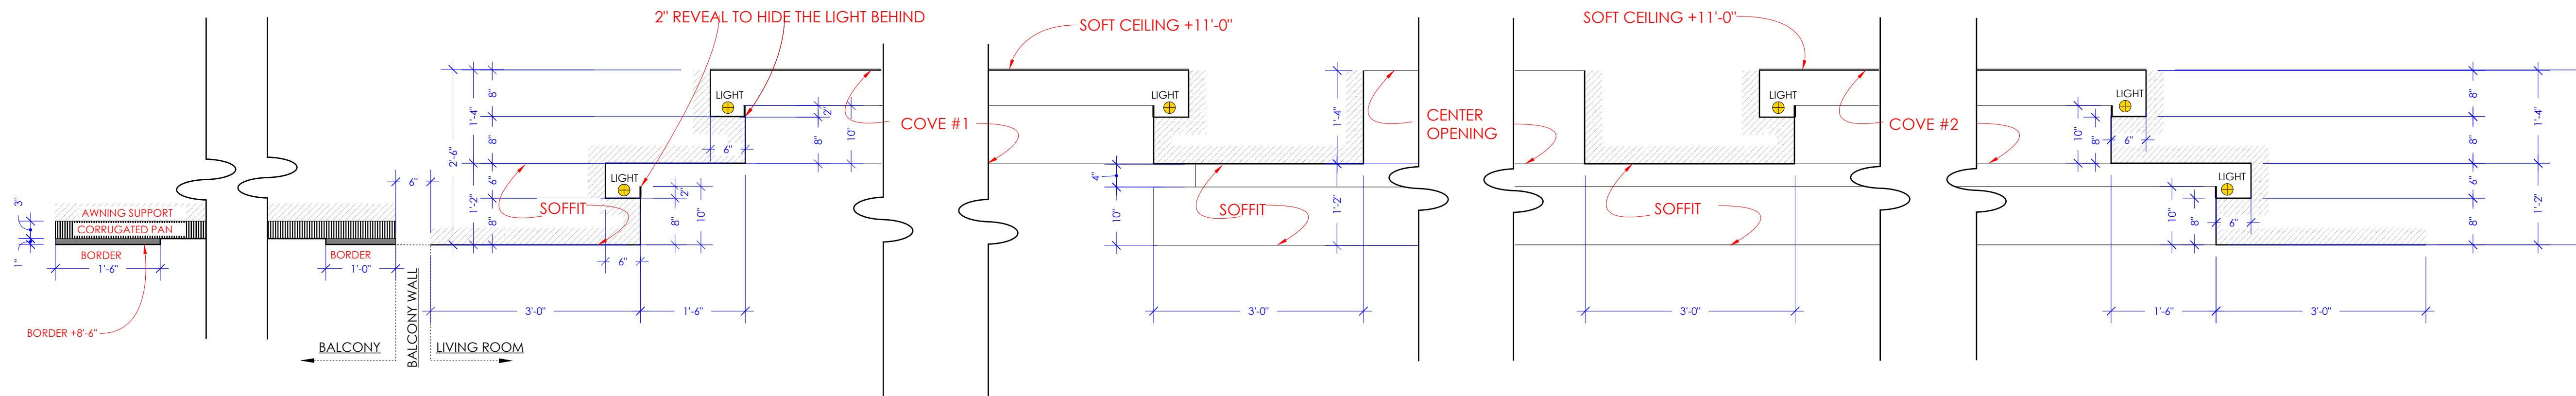


1 REFLECTED CEILING PLAN -- SECTION
SCALE: 3/4"= 1'-0"

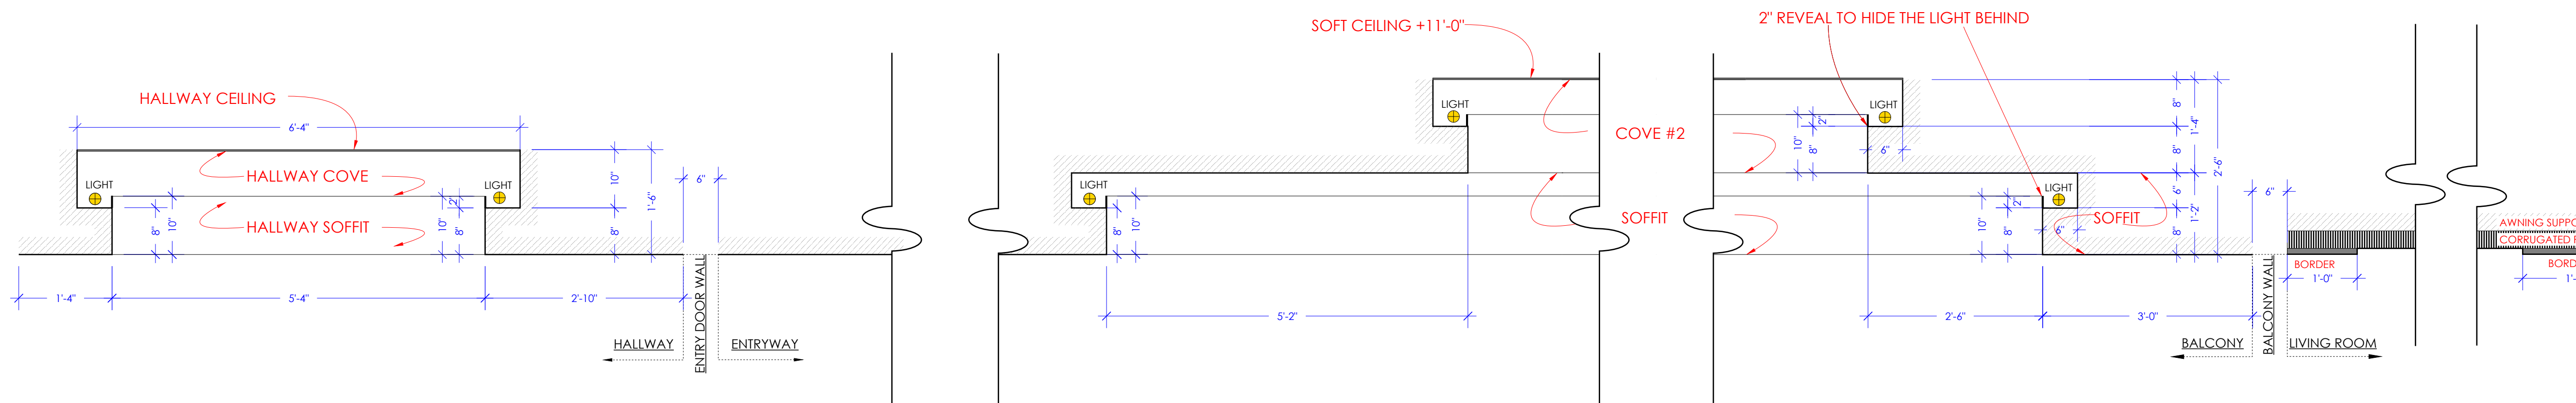


2 REFLECTED CEILING PLAN -- SECTION
SCALE: 3/4"= 1'-0"

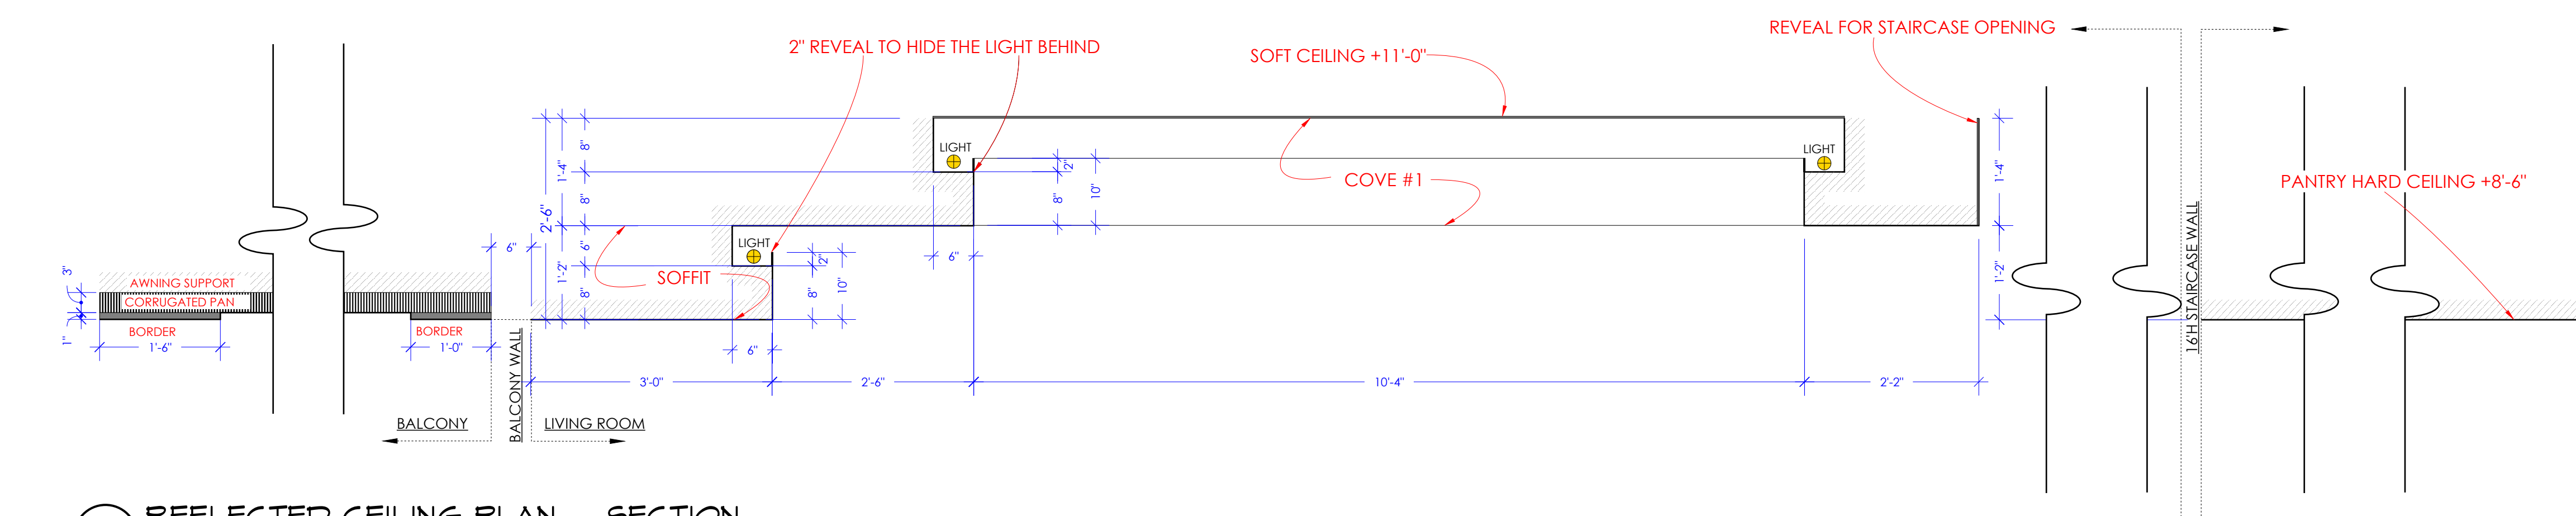


3 REFLECTED CEILING PLAN -- SECTION
SCALE: 3/4"= 1'-0"

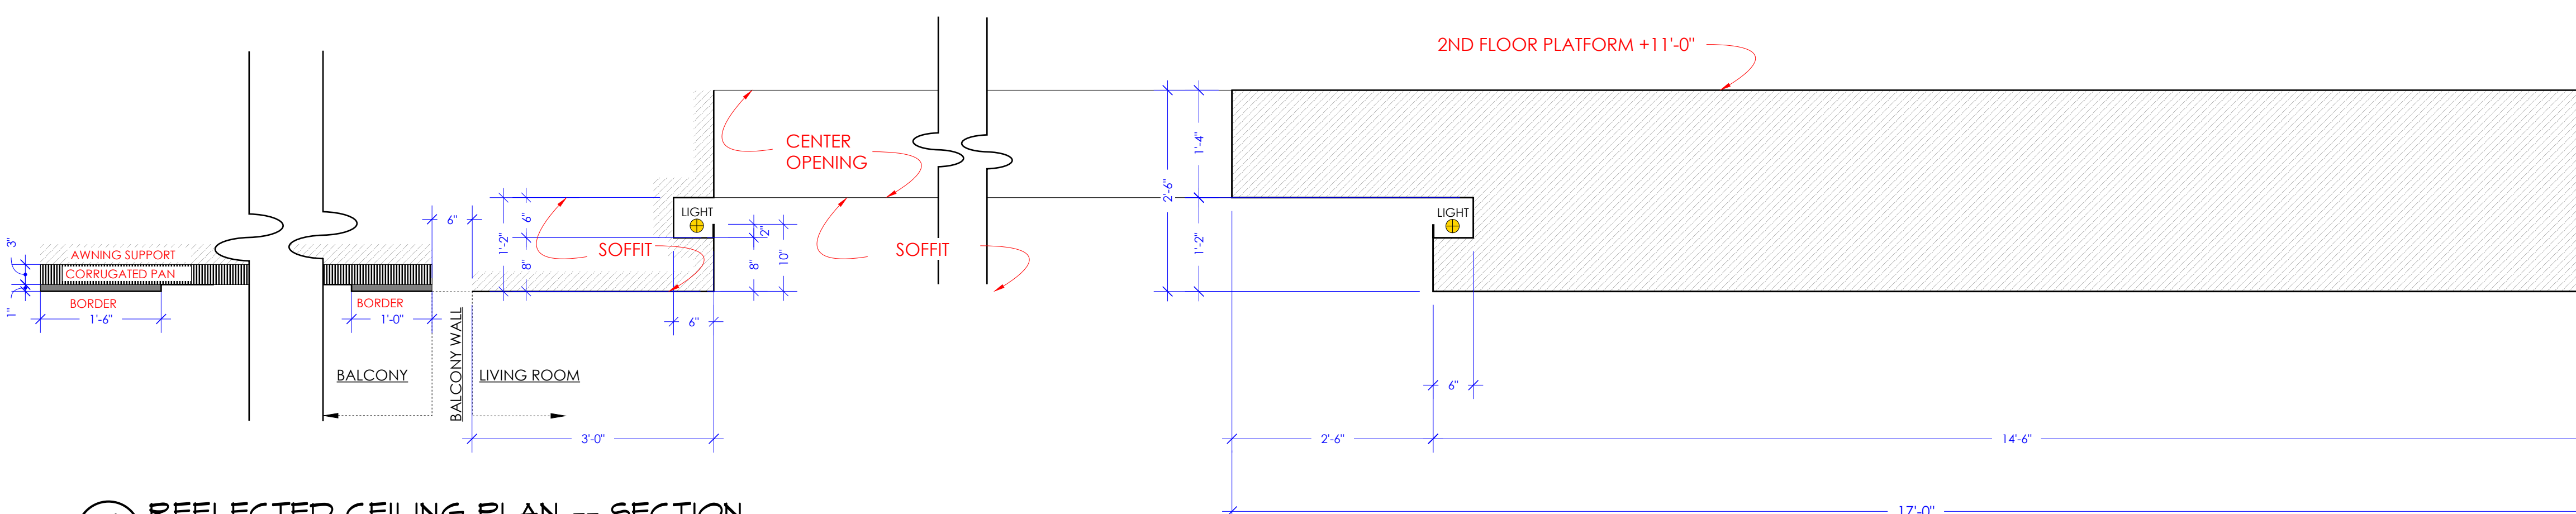

4 REFLECTED CEILING PLAN -- SECTION
SCALE: 3/4"= 1'-0"

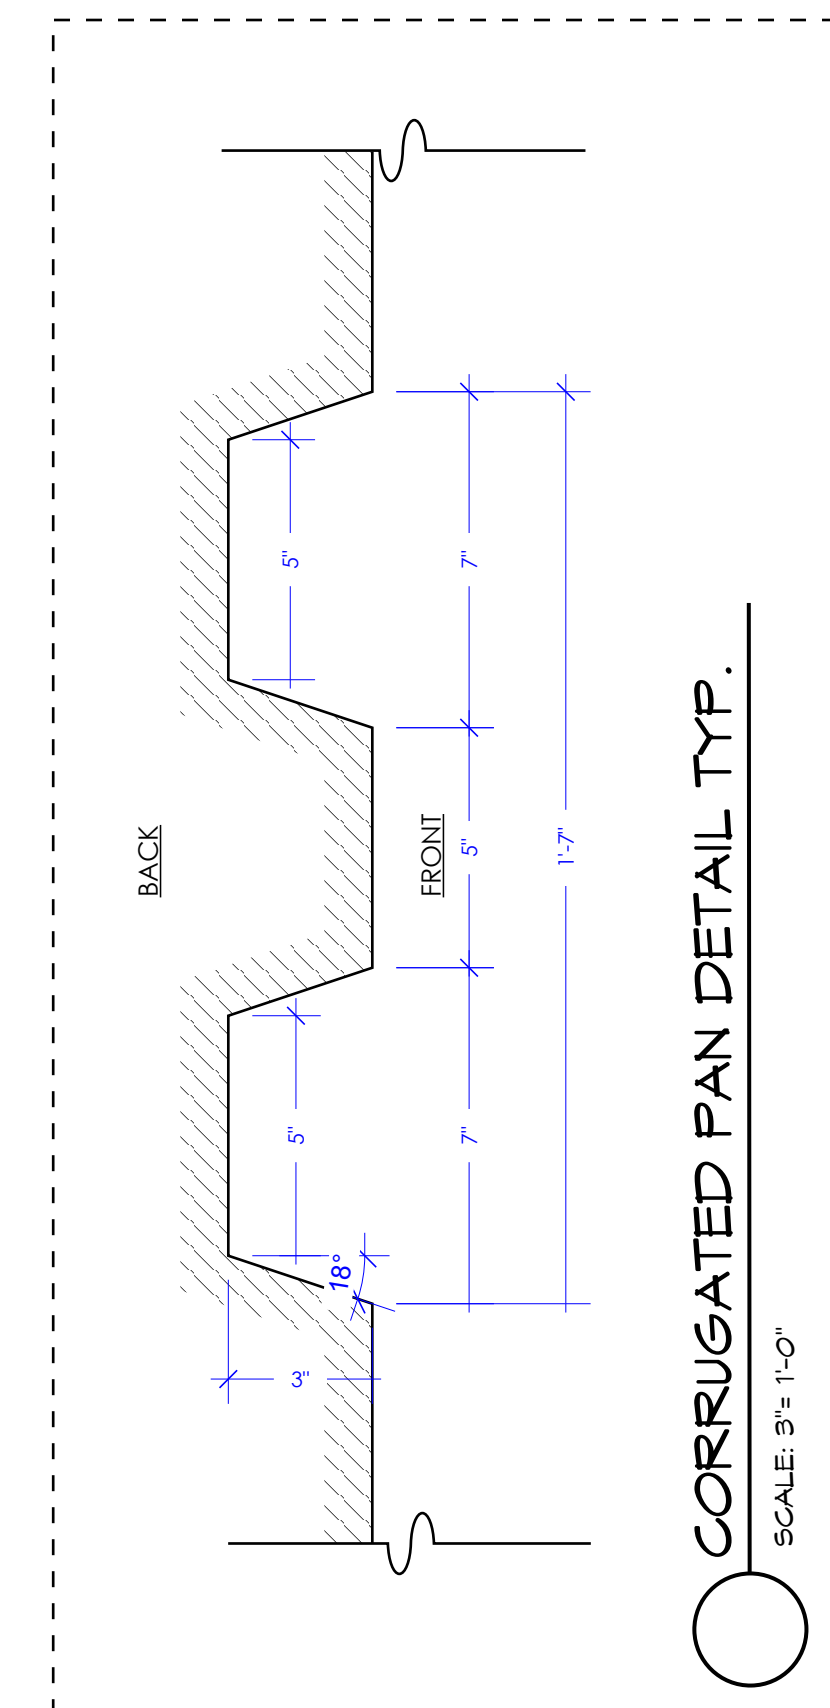

CORRUGATED PAN DETAIL TYP.
SCALE: 3/8"= 1'-0"






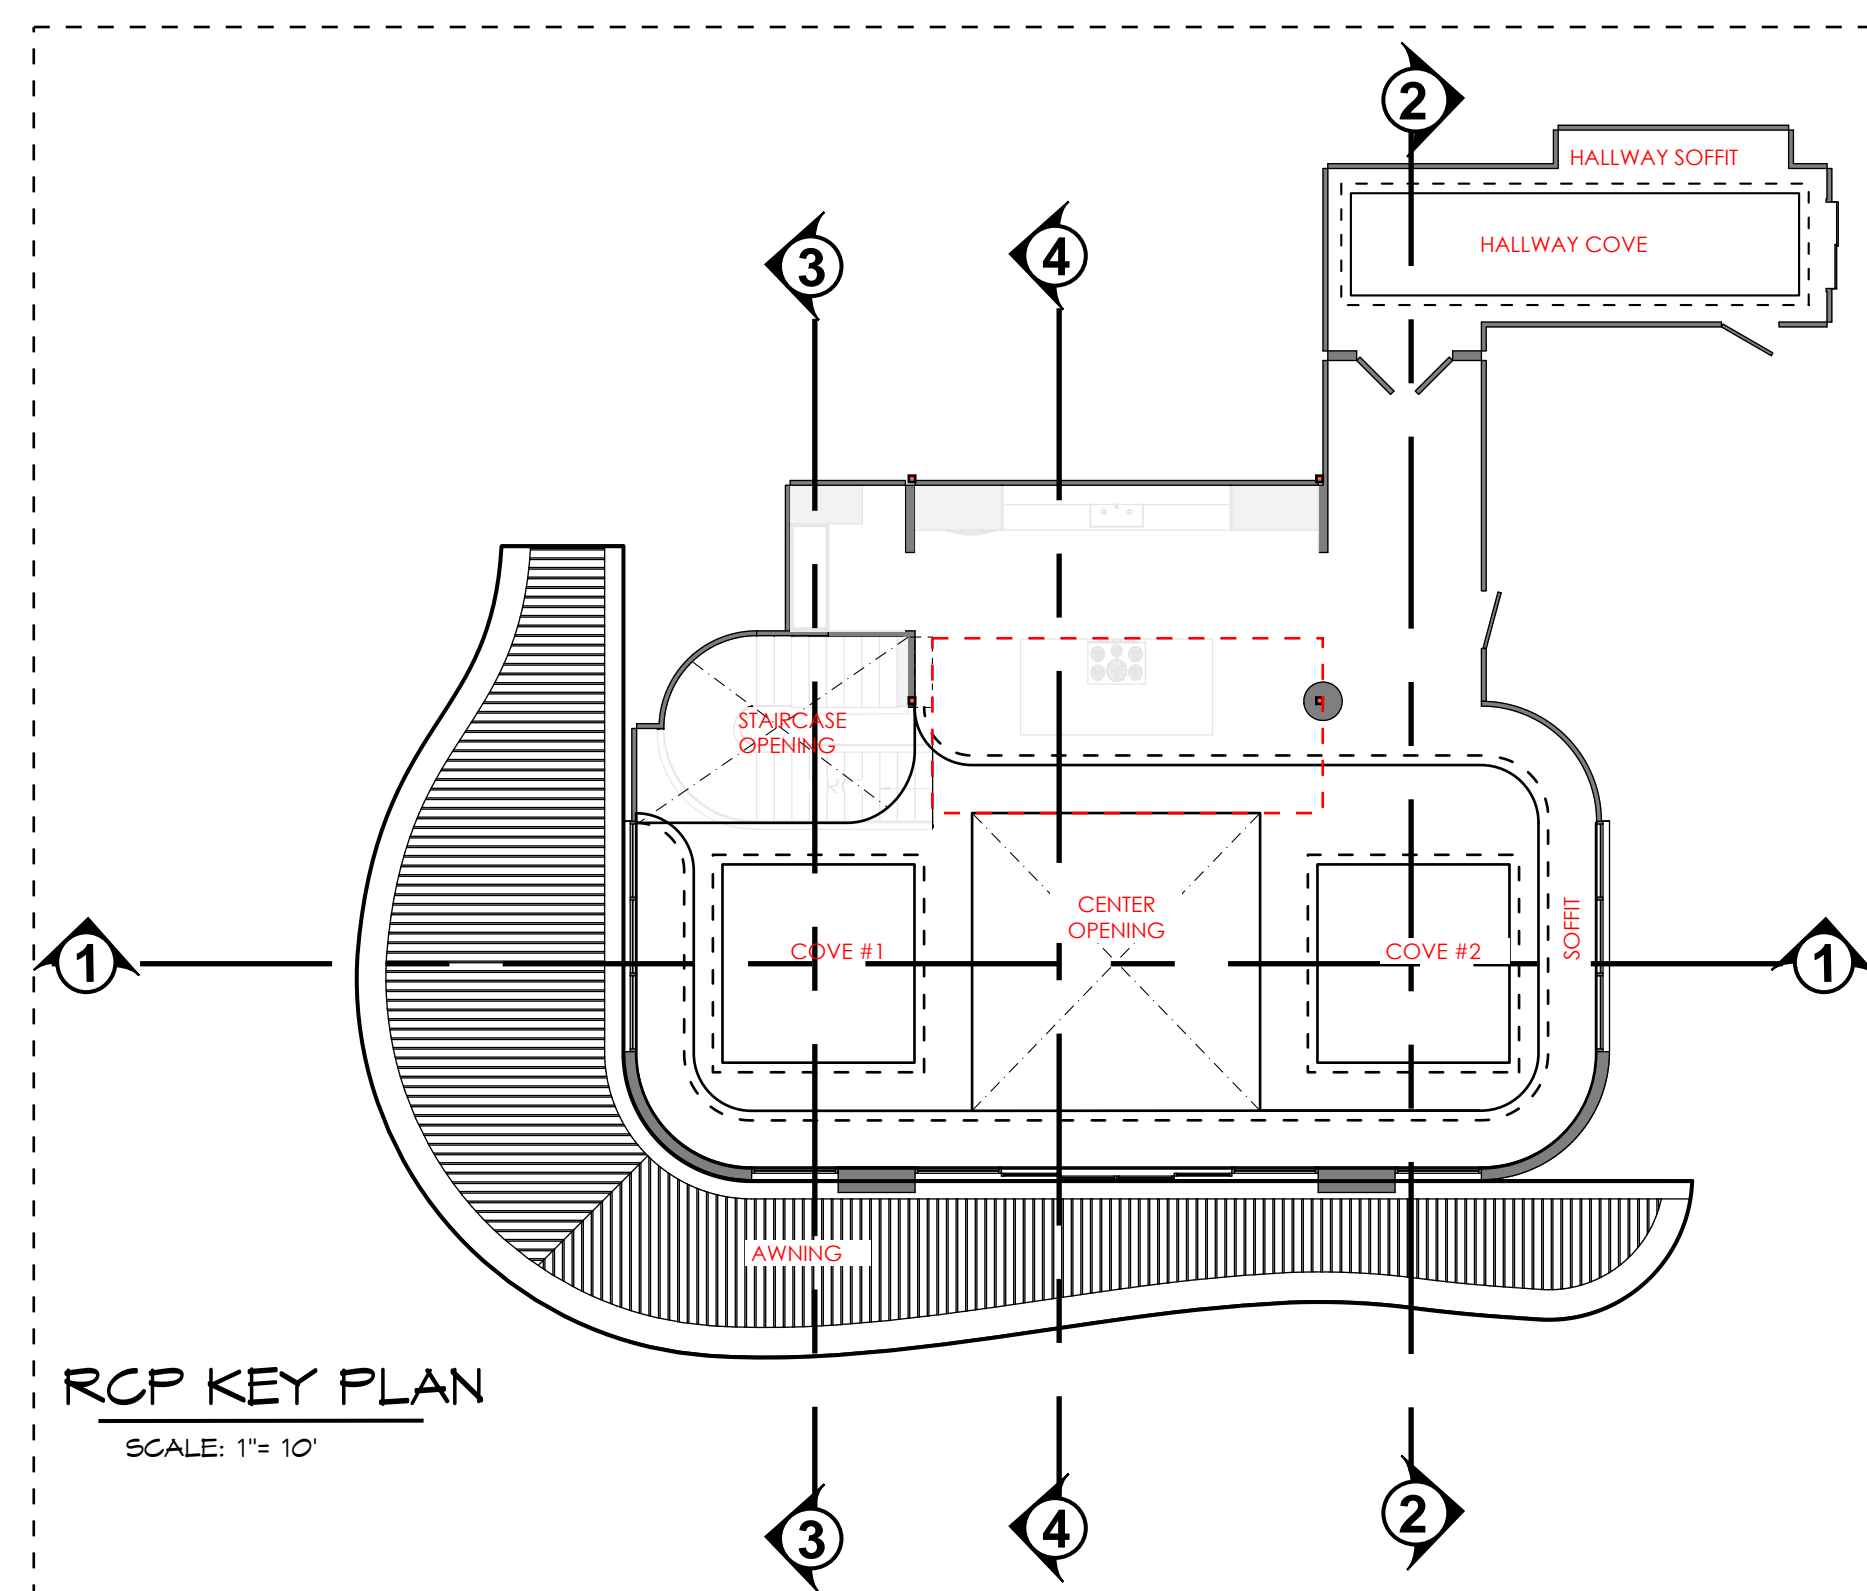


RCP KEY PLAN
SCALE: 1"= 10'

孫兄弟 THE BROTHERS SUN		PRODUCTION DESIGNER: MARK HUTMAN	SHEET #: 3.1
ART DIRECTOR: DENNIS BRADFORD	SET DECORATOR: PEGGY CASEY	RELEASE: 05/10/2022	
SET NAME: INT. TAIPEI APT.	EPISODE #101	REVISE: 05/19/2022	
DRAWING: RCP-- 1ST FLOOR	LOCATION: STAGE 9	DRAWN BY: JBAI	
SCALE: 1/4"= 1'-0"			

REVISED v1 05/19/2022

THIS DRAWING REPRESENTS VISUAL CONCEPTS ONLY. IF NECESSARY, CONSULT A QUALIFIED ENGINEER FOR STRUCTURAL APPROPRIATENESS, FOLLOW APPLICABLE FIRE & SAFETY CODES. DIMENSIONS TAKE PRECEDENCE OVER DRAWING. CONFIDENTIALITY STATEMENT: THIS IS CONFIDENTIAL INFORMATION INTENDED ONLY FOR HBO PRODUCTION PERSONNEL. IF YOU RECEIVED THIS DOCUMENT IN ERROR, PLEASE NOTIFY US & RETURN OR DESTROY IT.

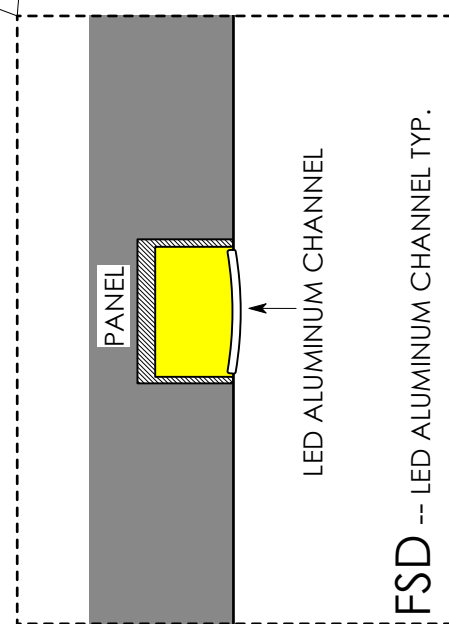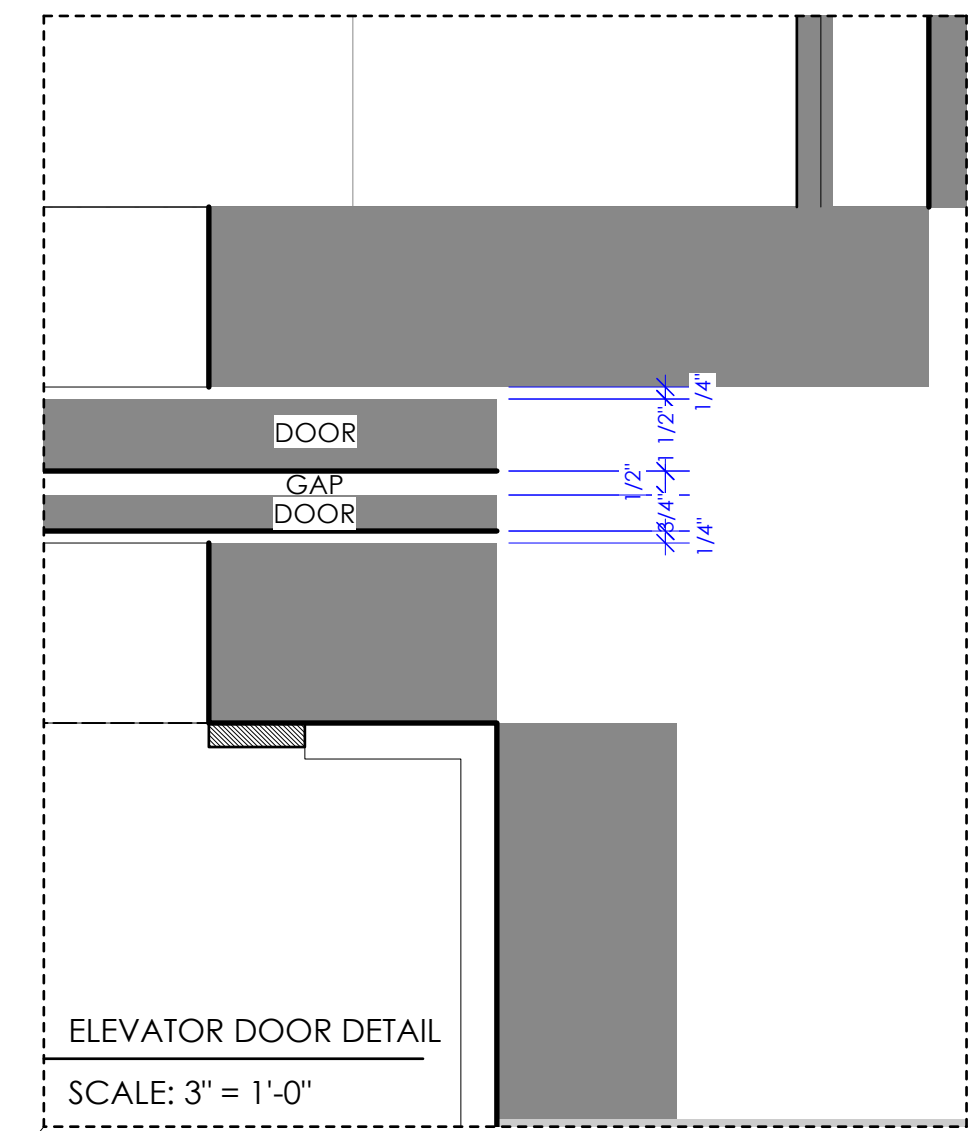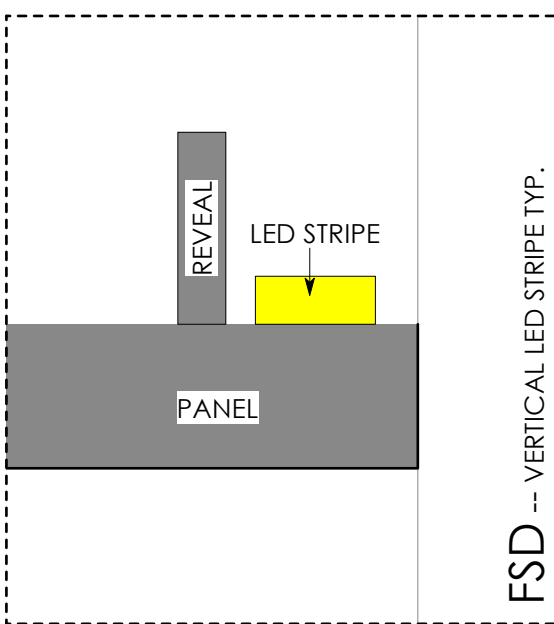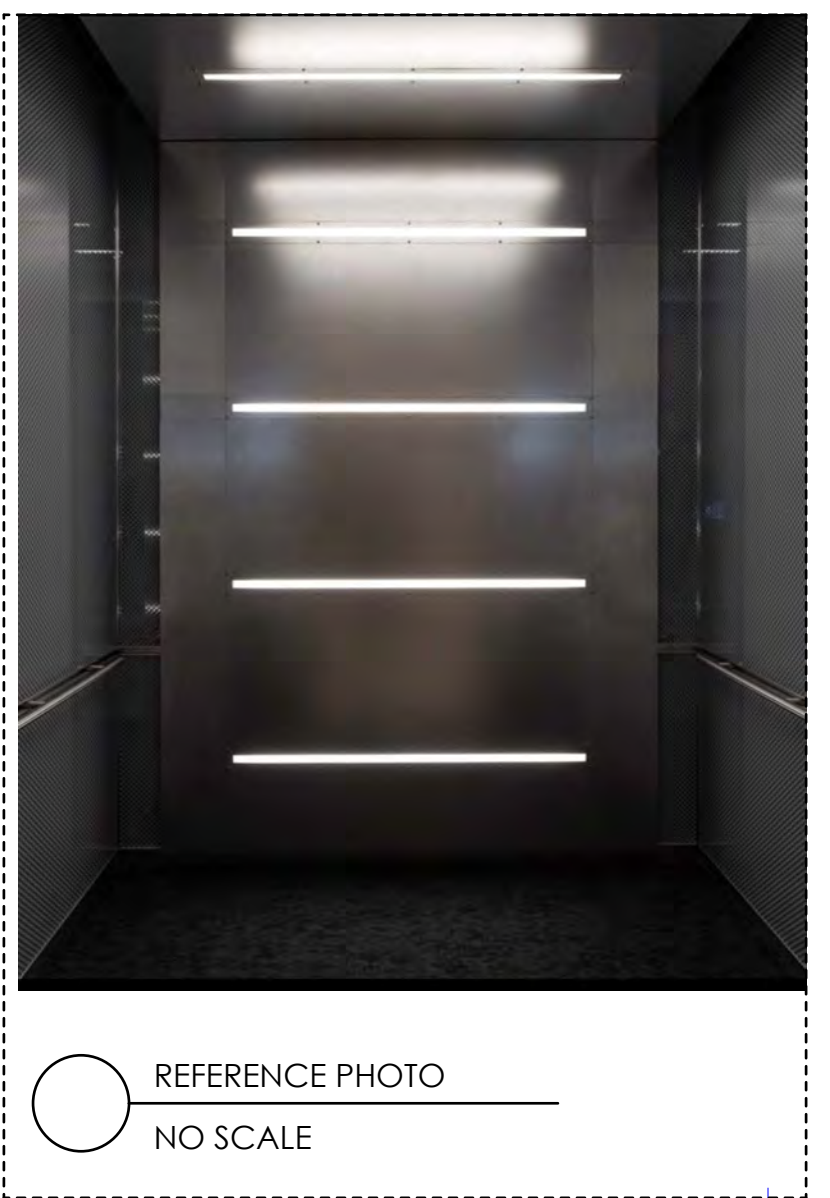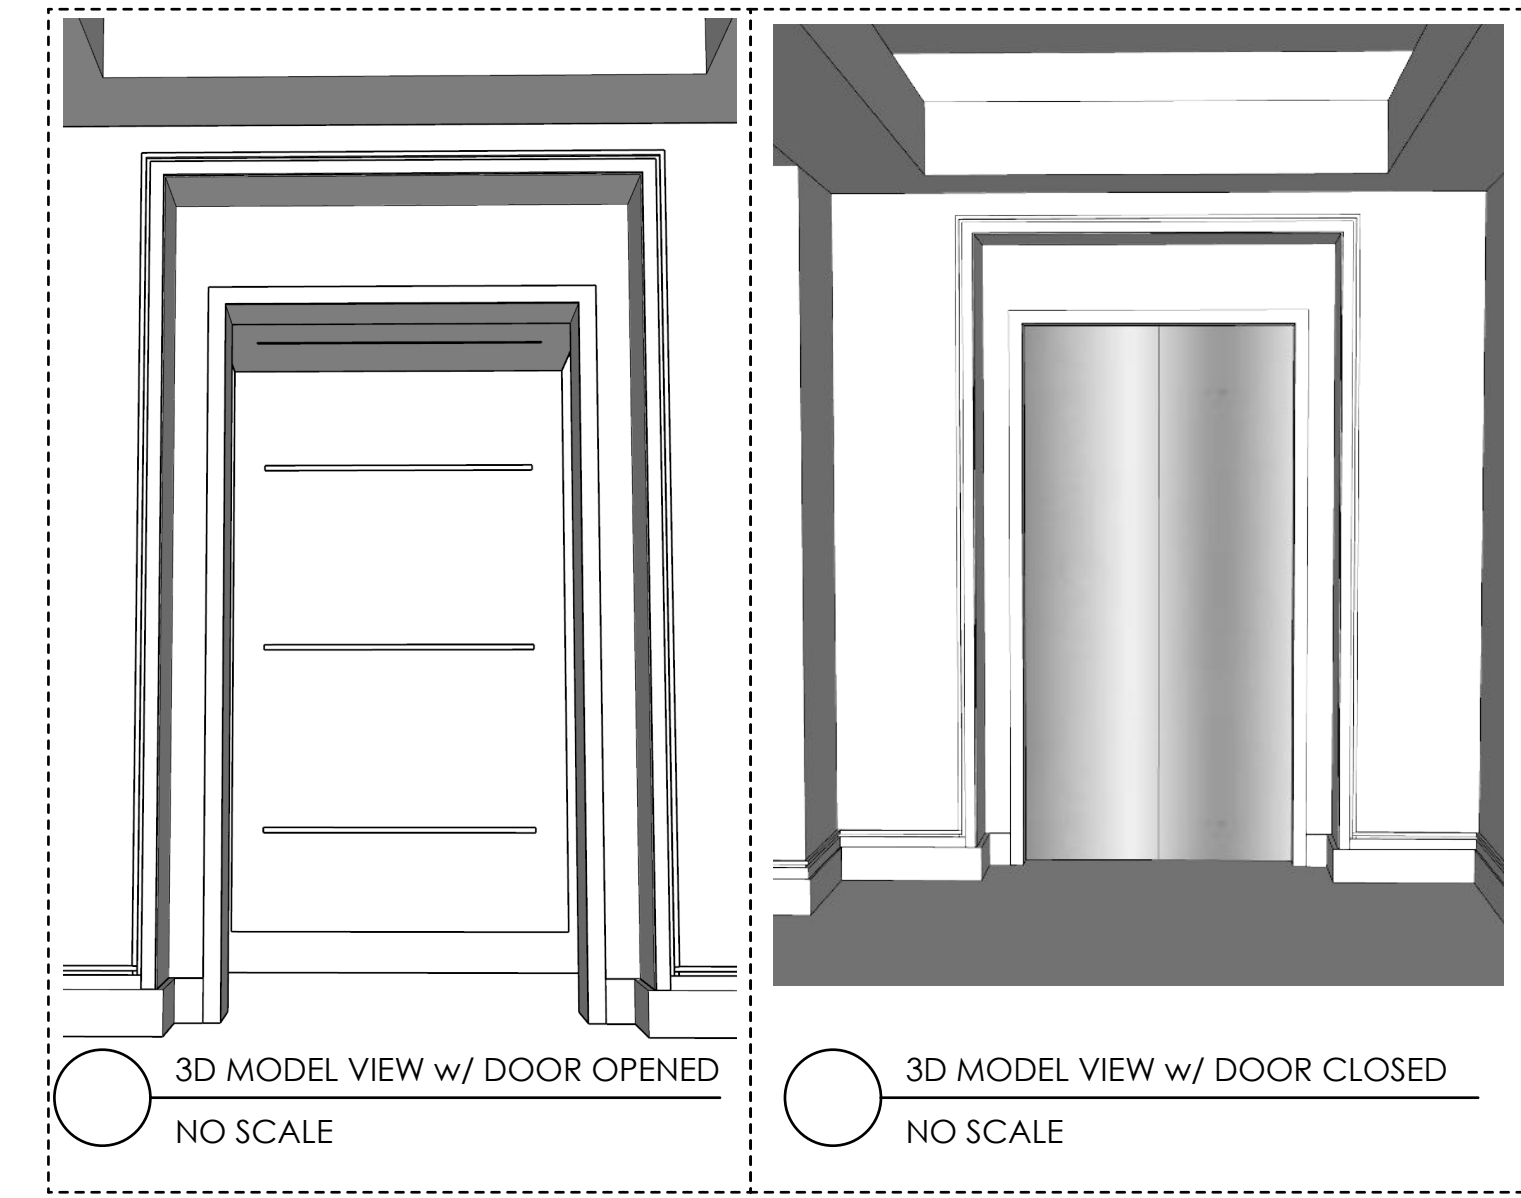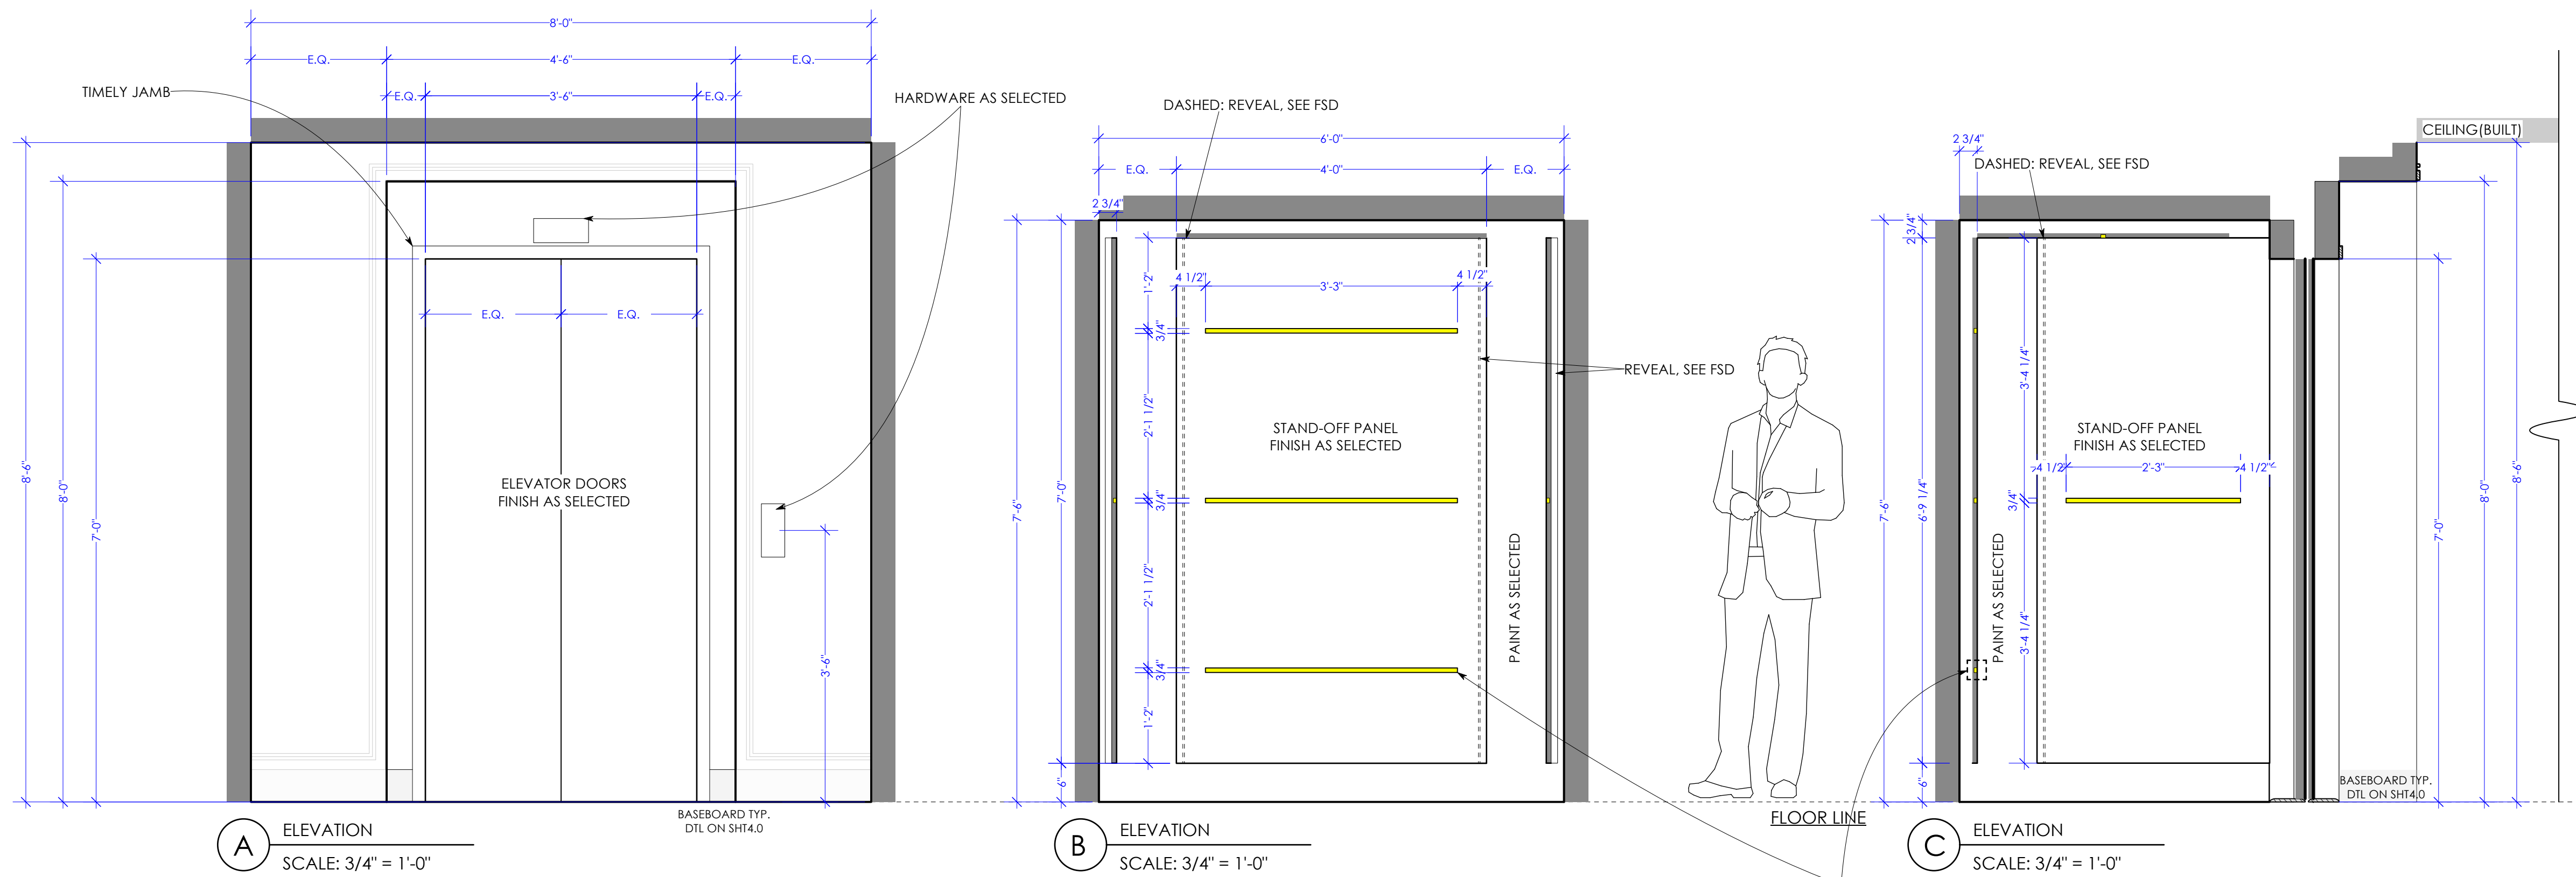

Lighting & Ceiling Fans Kitchen & Bath Fixtures Smart Home Shop by Room Launchpad

Back to results

Muzata 6Pack 3.3FT/1M Silver LED Channel System Spotless U Shape with Frosted Milky White Diffuser Cover 18x13 mm Wide Aluminum Profile Track for Waterproof Light Strip Light U103 1M WW, LN1 LU2 LP1

Visit the Muzata Store
1,852 ratings | 130 answered questions
Amazon's Choice for "muzata u103"

Items Included:

- X6 LED channel system
- X6 End cap
- X12 End cap with hole
- X12 Mounting clips
- X6 Screw

Roll over image to zoom in

Light Source Type: LED
Indoor/Outdoor Usage: Outdoor
Occasion: Wedding, Christmas
Power Source: Corded Electric
Color: Silver Channel
Brand: Muzata
Material: Aluminum 6063

LED ALUMINUM CHANNEL PRODUCT
NO SCALE

WESCO

PRODUCTS MANUFACTURERS RESOURCES ABOUT US

QUALITY ELEVATOR PRODUCTS #CS15/B
Car Sill, 8 ft. L x 4.00 in. W x 0.25 in. thick x 0.63 in. D, -1 0.5 in. x 0.5 in. Track
SKU # 4400091029

Log in or Request an Account to view pricing and availability.

You are viewing this as a guest. Log in to view full product details.

Visit our FAQs for information about accounts.

Compare

Specifications Description



Specifications	Description
Type: Elevator Car Sill	Depth: 0.63 in.
Shape: Track-1 0.5 x 0.5 in.	Thickness: 0.25 in.
Material: Aluminum	Speed: Single Speed
Length: 8 ft.	Weight: 1.08 lb.
Width: 4 in.	

Description

Elevator Door Sill Type: Elevator Car Sill; Speed: Single Speed; Material: Aluminum; Length: 8 ft.; Width: 4.00"; Thickness: 0.25"; Depth: 0.63 in.

ELEVATOR DOOR SILL PRODUCT
NO SCALE

ELEVATOR DOOR SILL REFERENCE PHOTO
NO SCALE

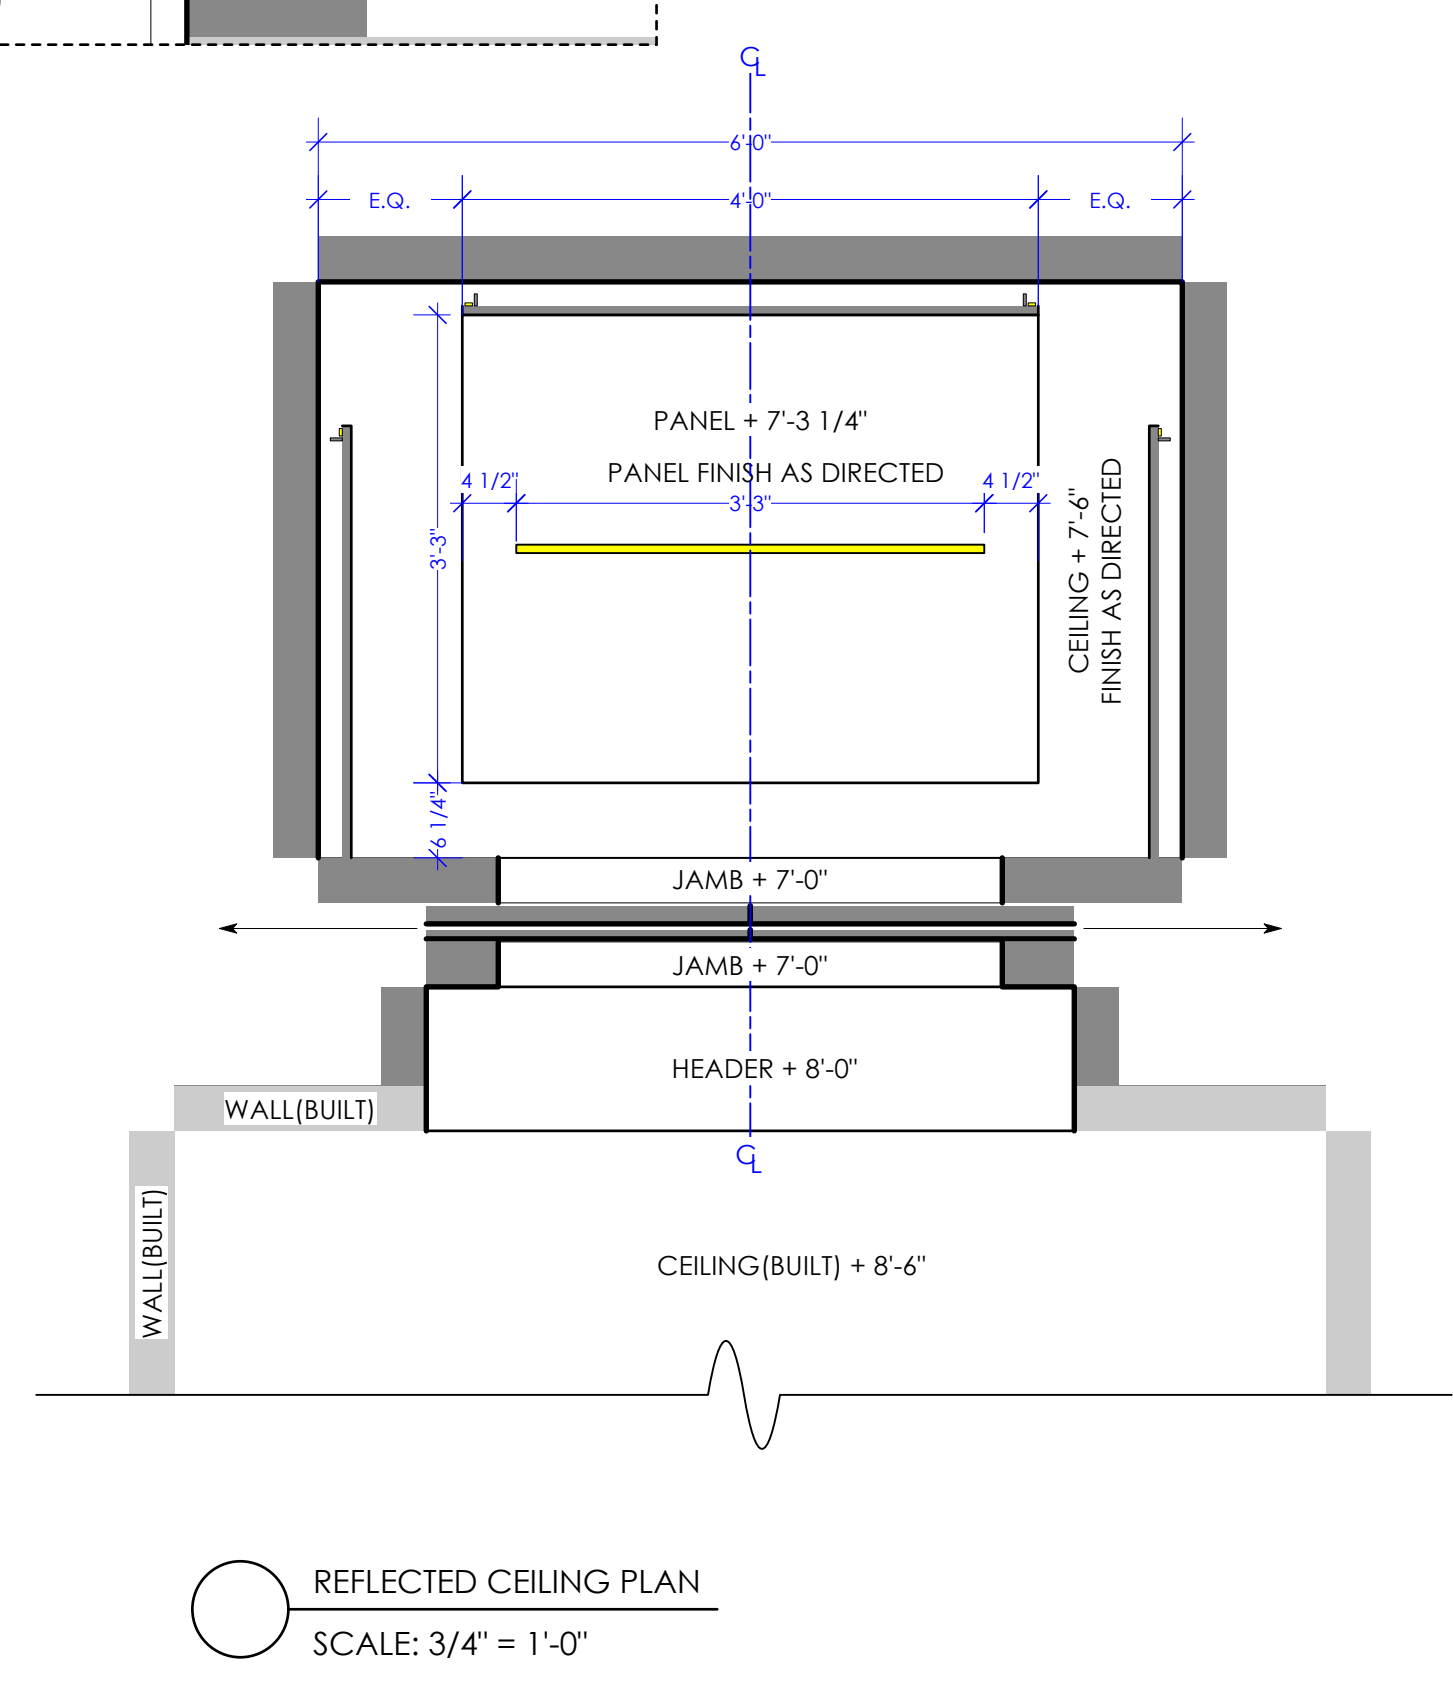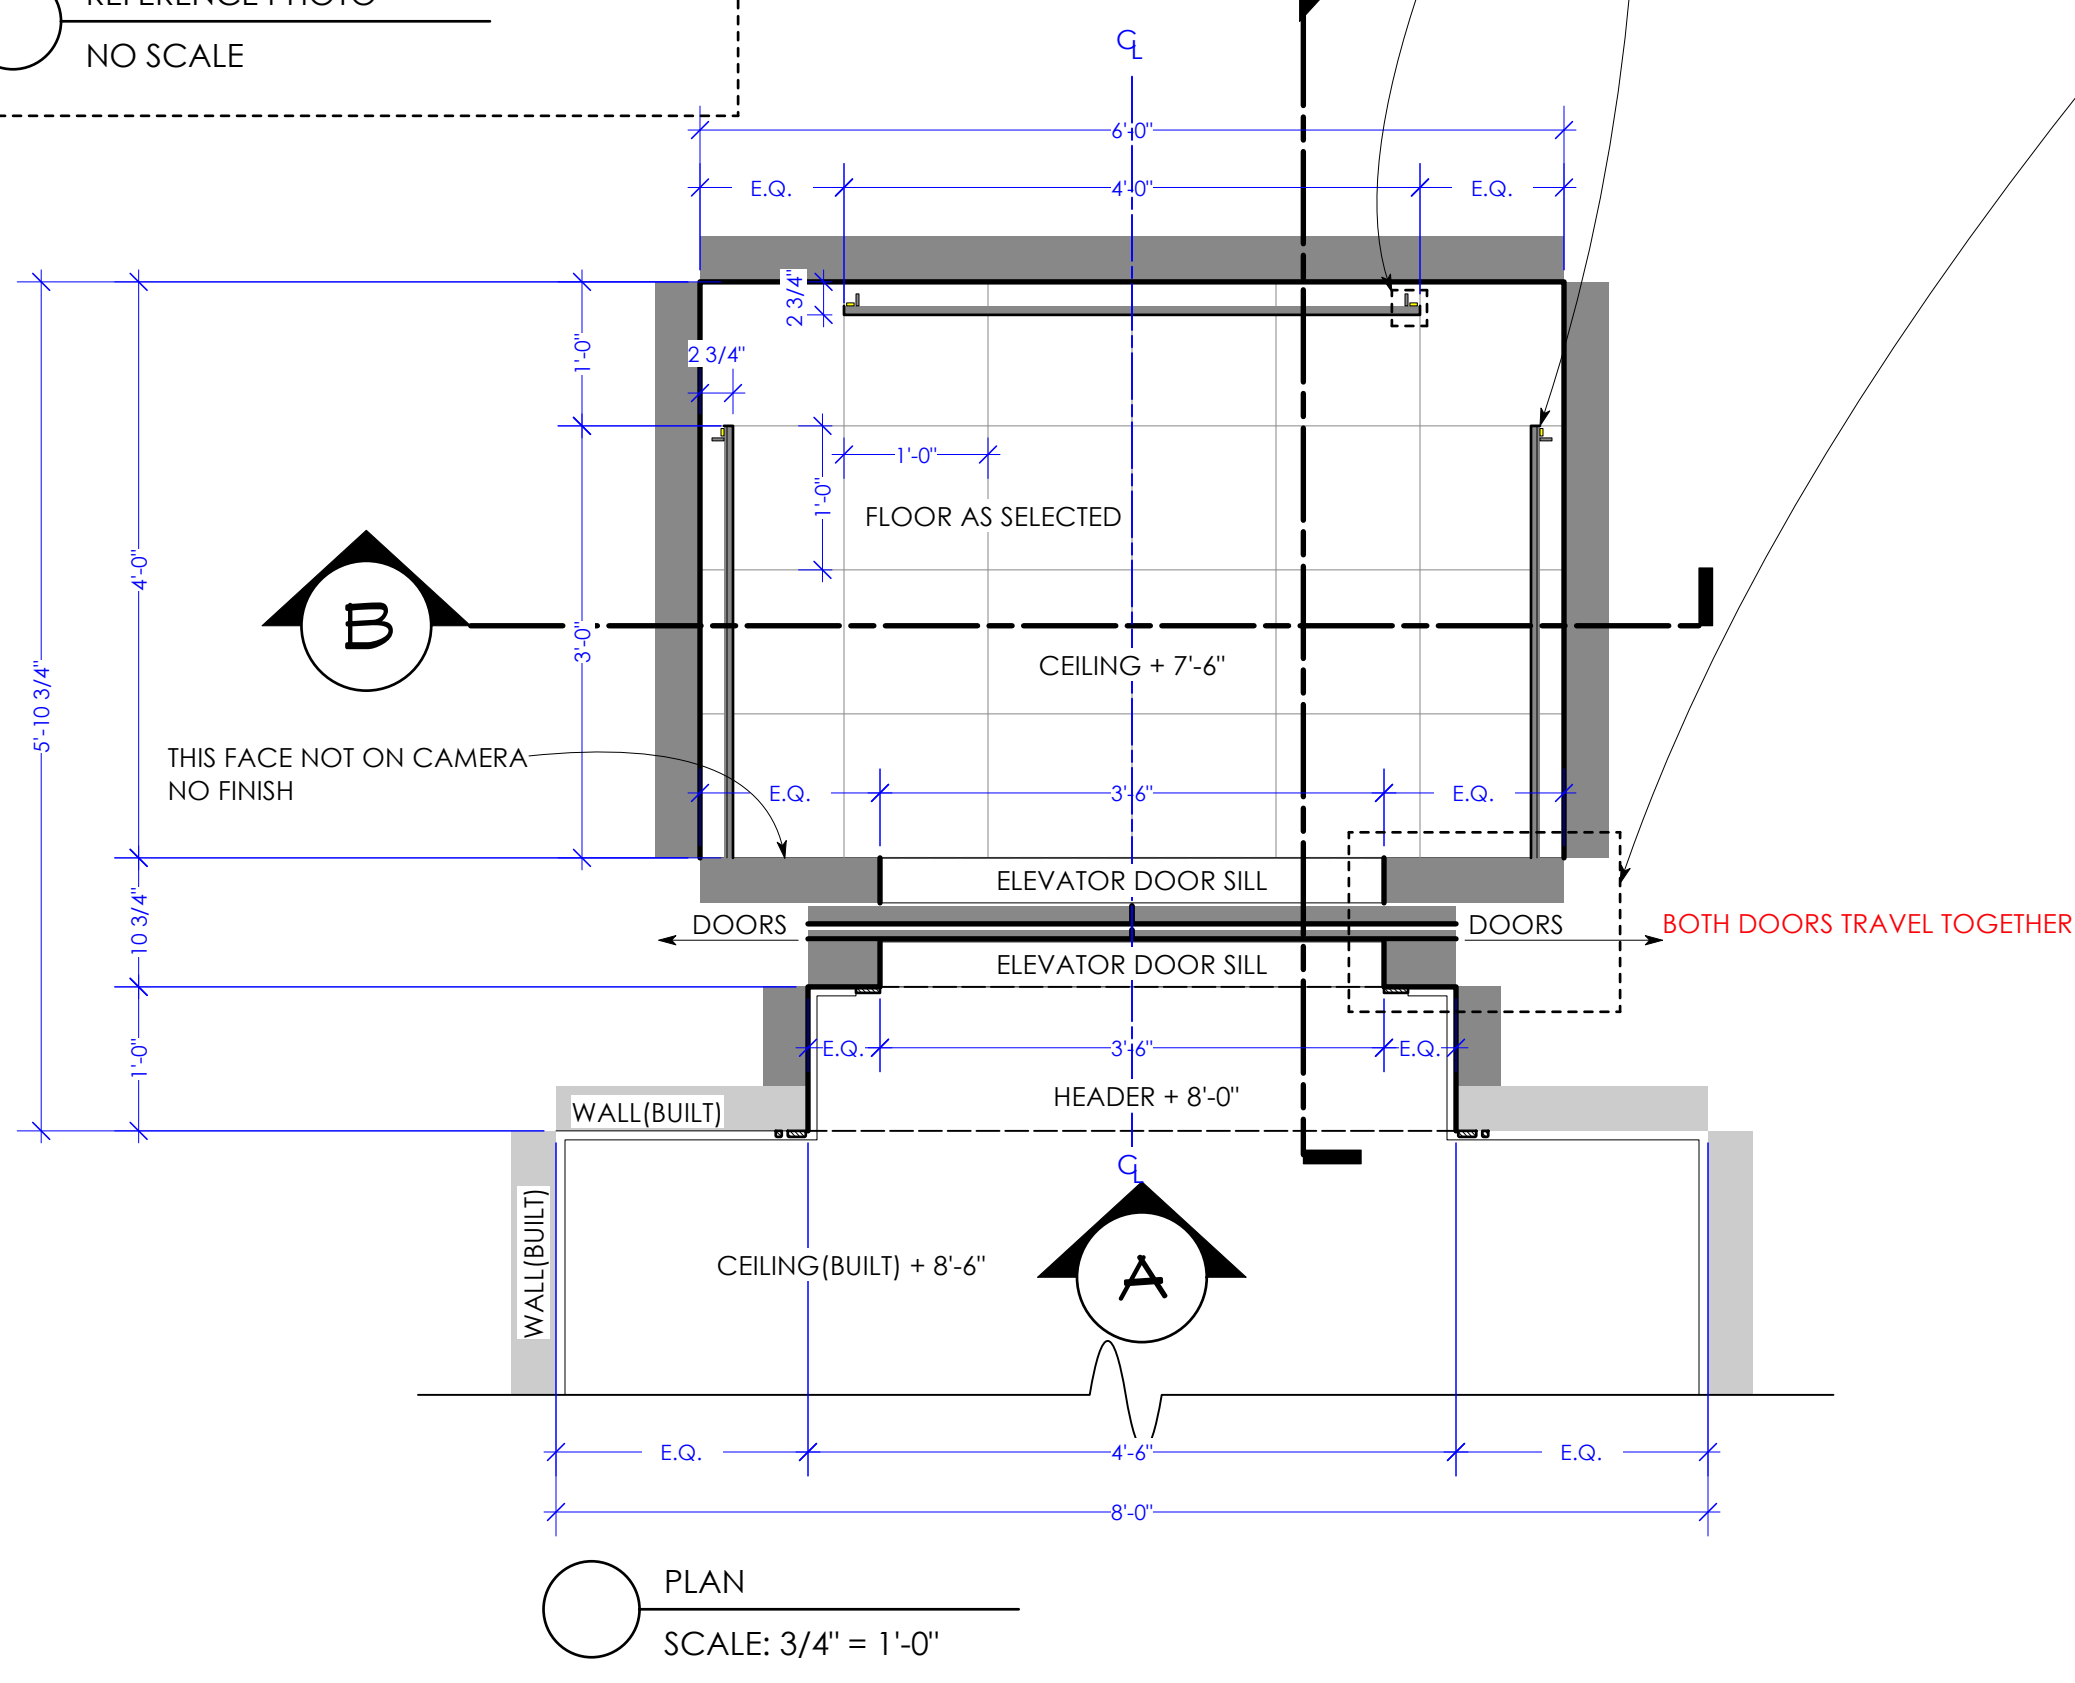

孫兄弟 THE BROTHERS SUN

PRODUCTION DESIGNER: MARK HUTMAN
ART DIRECTOR: DENNIS BRADFORD
SET DECORATOR: PEGGY CASEY


SET NAME: INT. TAIPEI APARTMENT
SET #: 101 EPISODE # 101
DRAWING: DETAIL 2.1 : ELEVATOR
LOCATION: STAGE 9
DRAWN BY: J.BAI
SCALE: AS NOTED

RELEASE: _____
REVISE: _____
SHEET #: _____

7.1


RELEASED 06/13/2022

THIS DRAWING REPRESENTS VISUAL CONCEPTS ONLY. IF NECESSARY, CONSULT A QUALIFIED ENGINEER FOR STRUCTURAL APPROPRIATENESS. FOLLOW APPLICABLE FIRE & SAFETY CODES. DIMENSIONS TAKE PRECEDENCE OVER DRAWING. CONFIDENTIALITY STATEMENT: THIS IS CONFIDENTIAL INFORMATION INTENDED ONLY FOR HBO PRODUCTION PERSONNEL. IF YOU RECEIVED THIS DOCUMENT IN ERROR, PLEASE NOTIFY US & RETURN OR DESTROY IT.

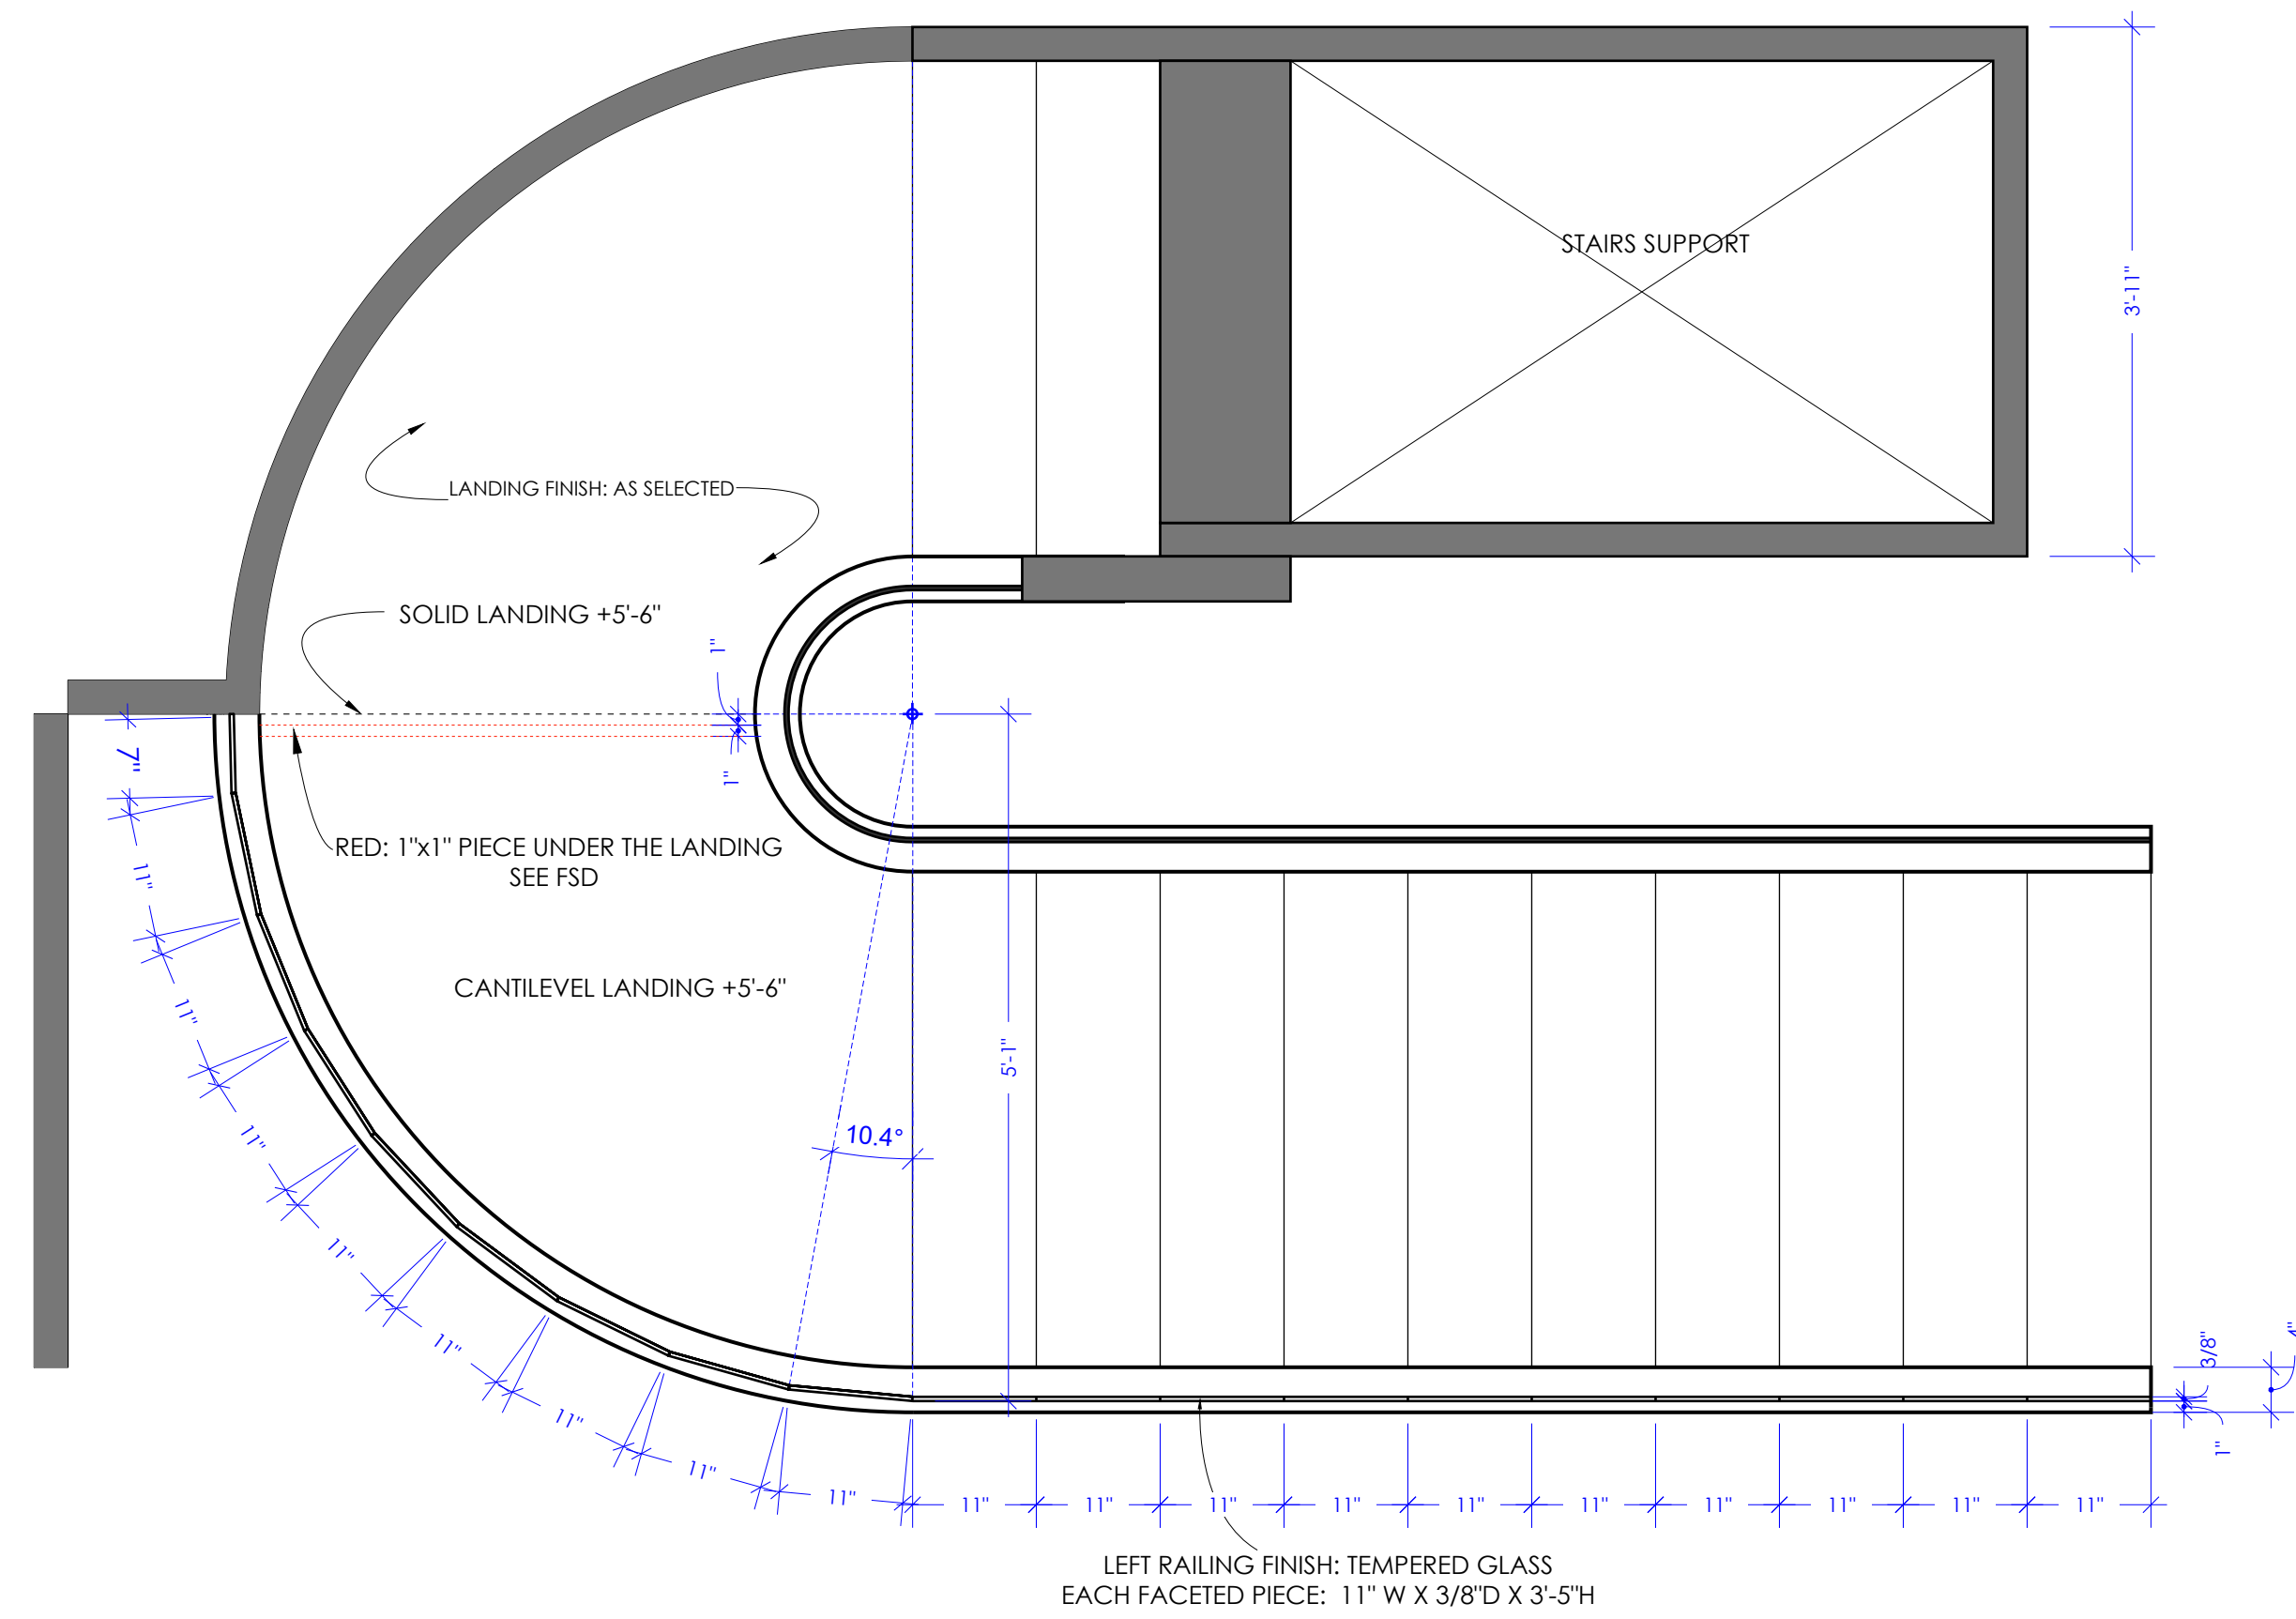


2 SECTION
SCALE: 3/4" = 1'-0"

LEFT RAILING FINISH: TEMPERED GLASS
EACH FACETED PIECE: 11" W X 3/8"D X 3'-5"H


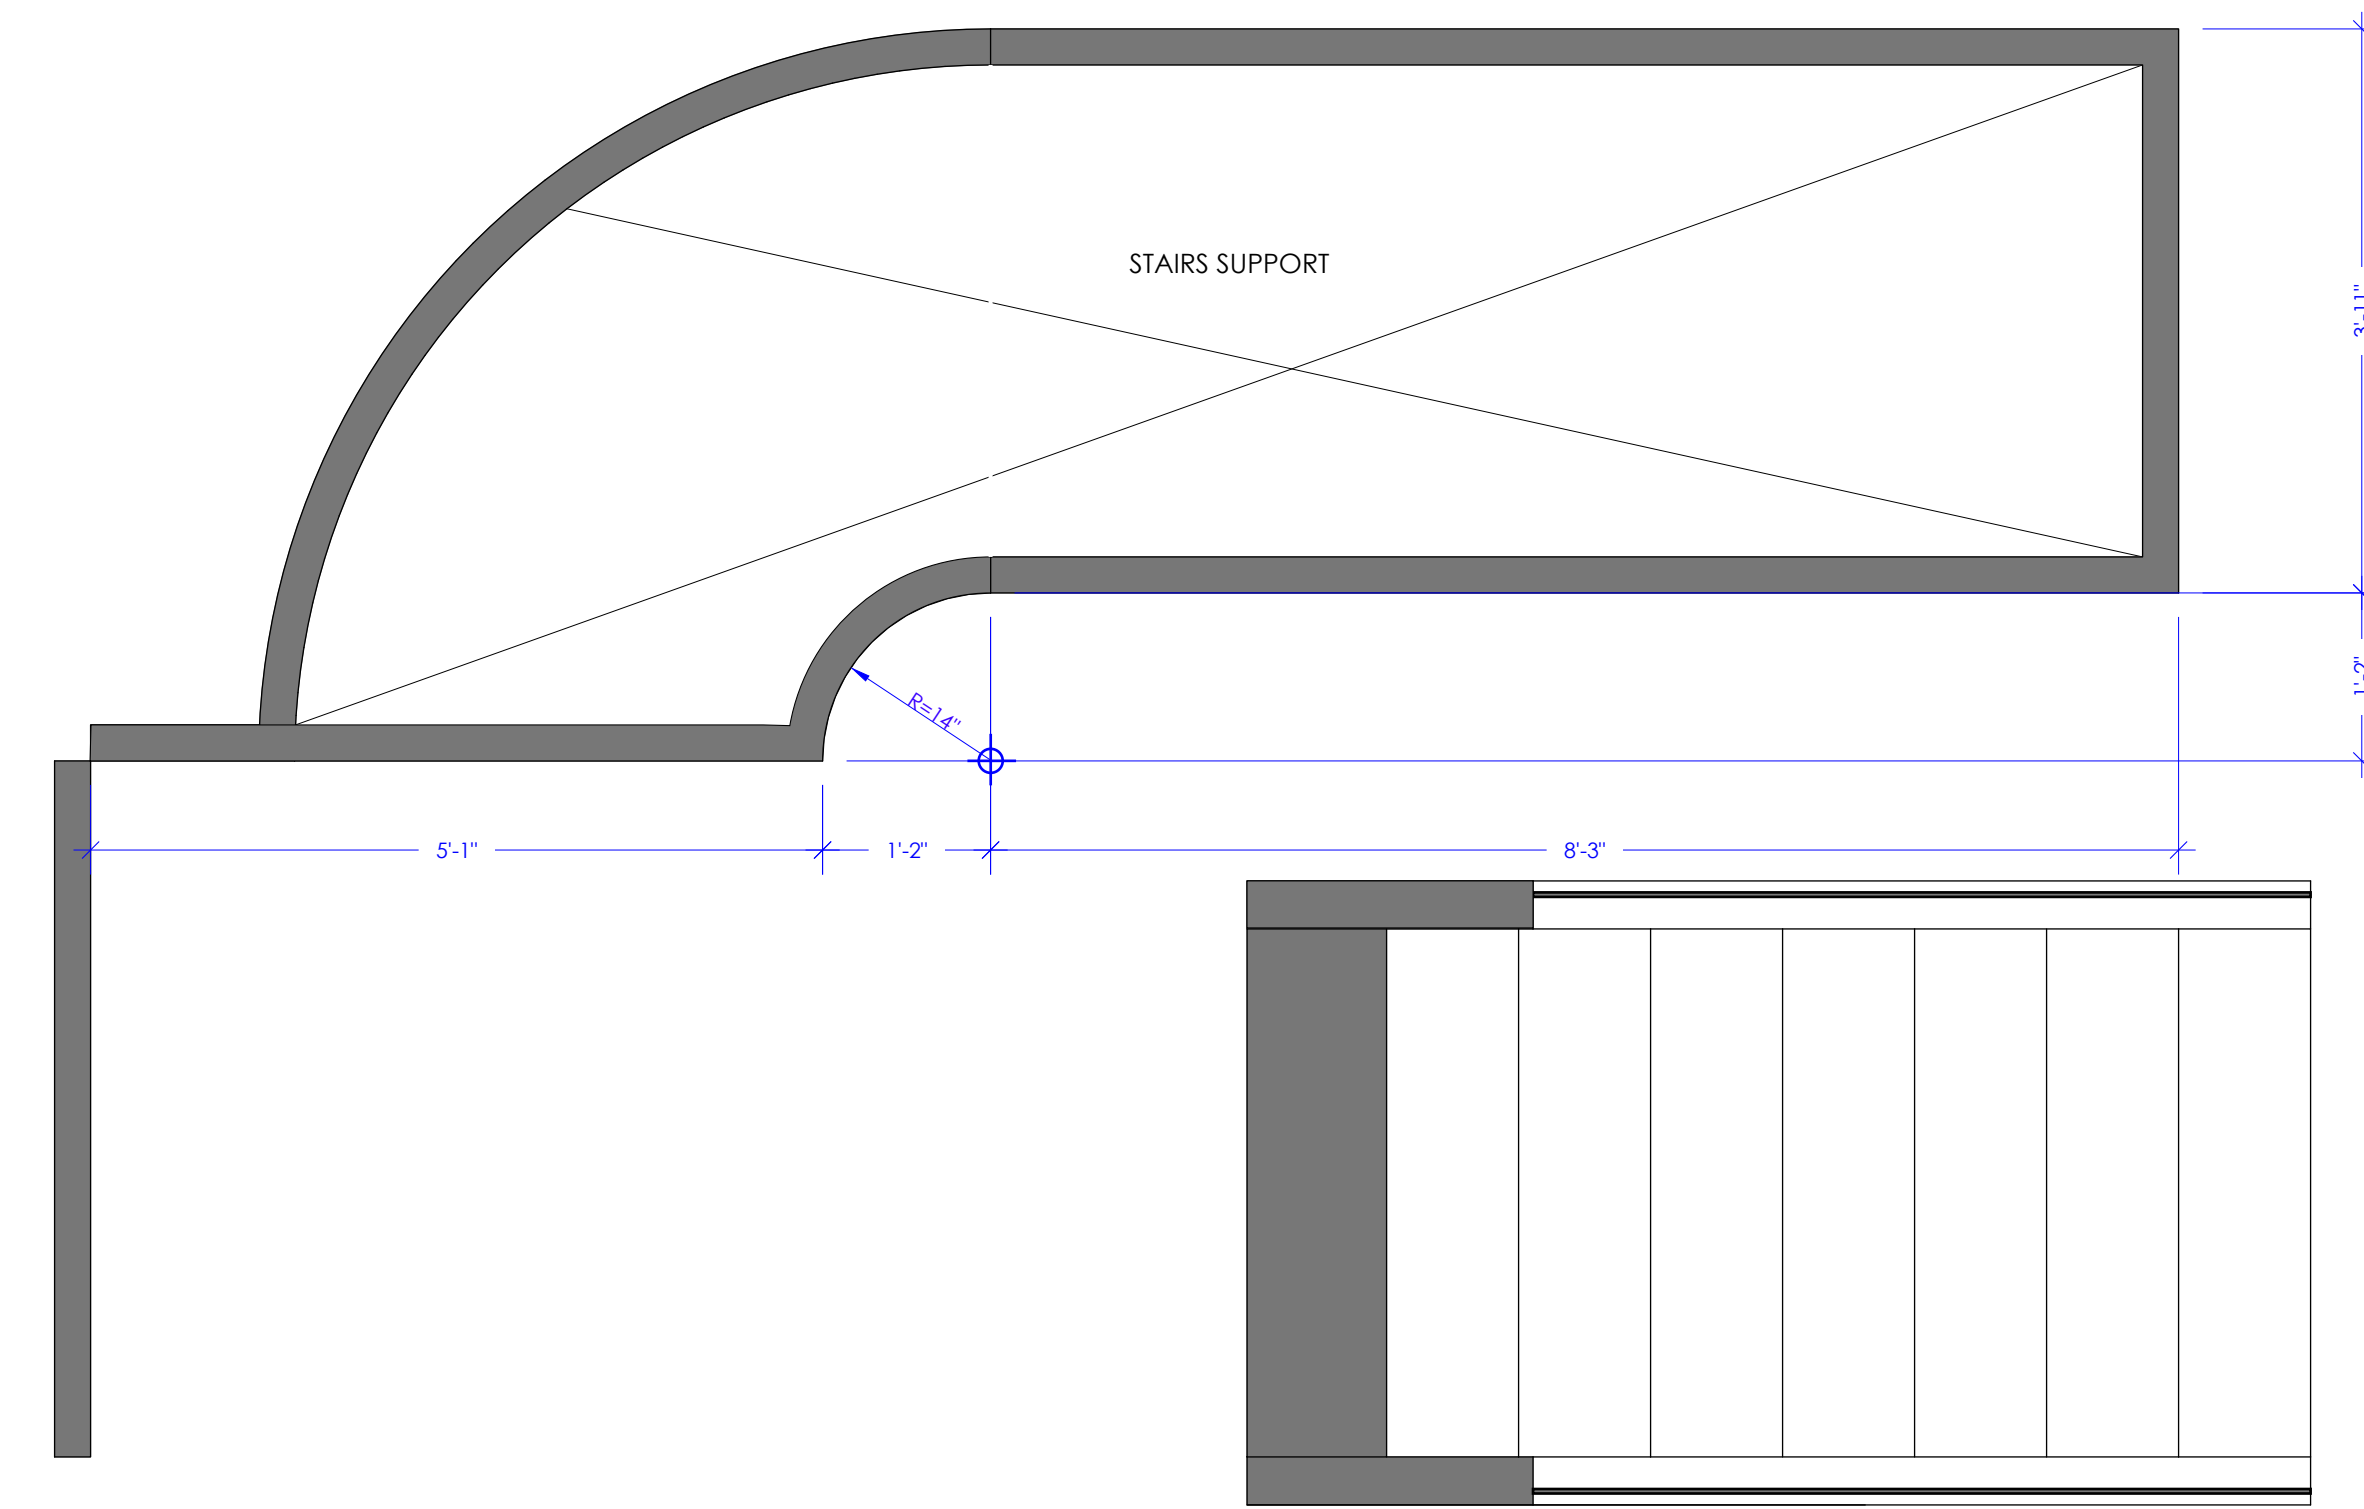


3 SECTION
SCALE: 3/4" = 1'-0"

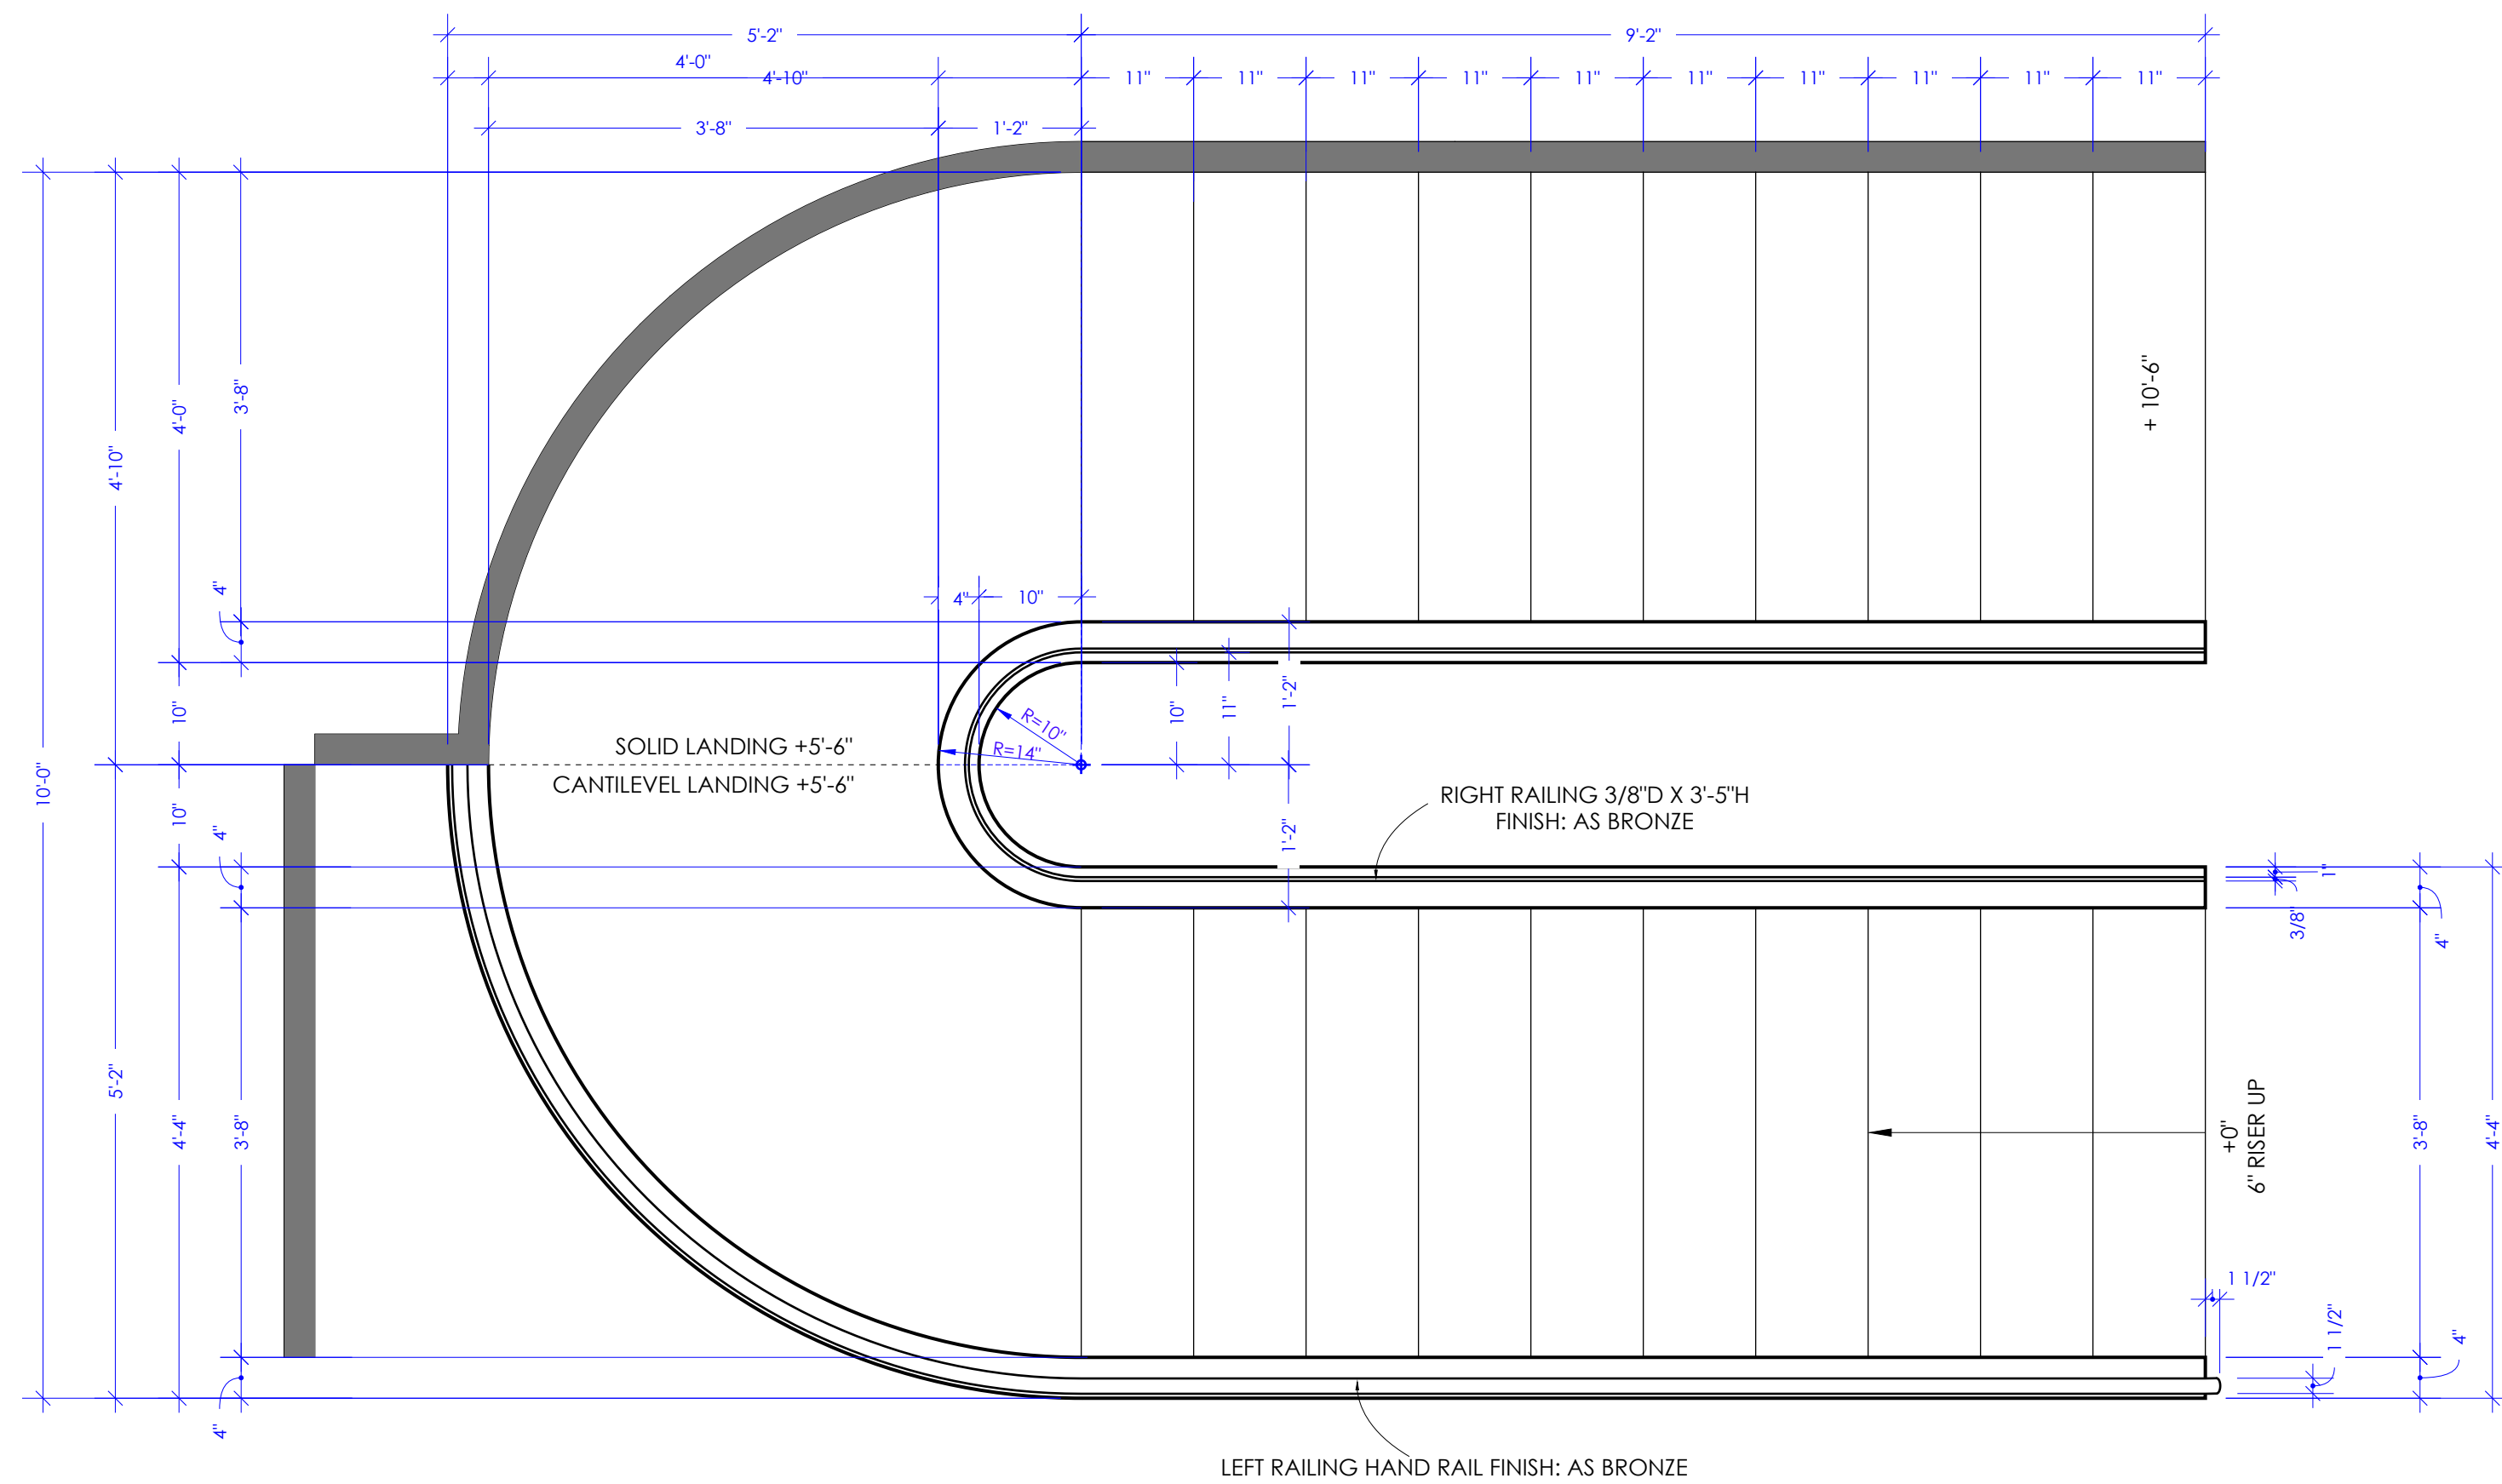

1 SECTION
SCALE: 3/4" = 1'-0"

LEFT RAILING HAND RAIL FINISH: AS BRONZE

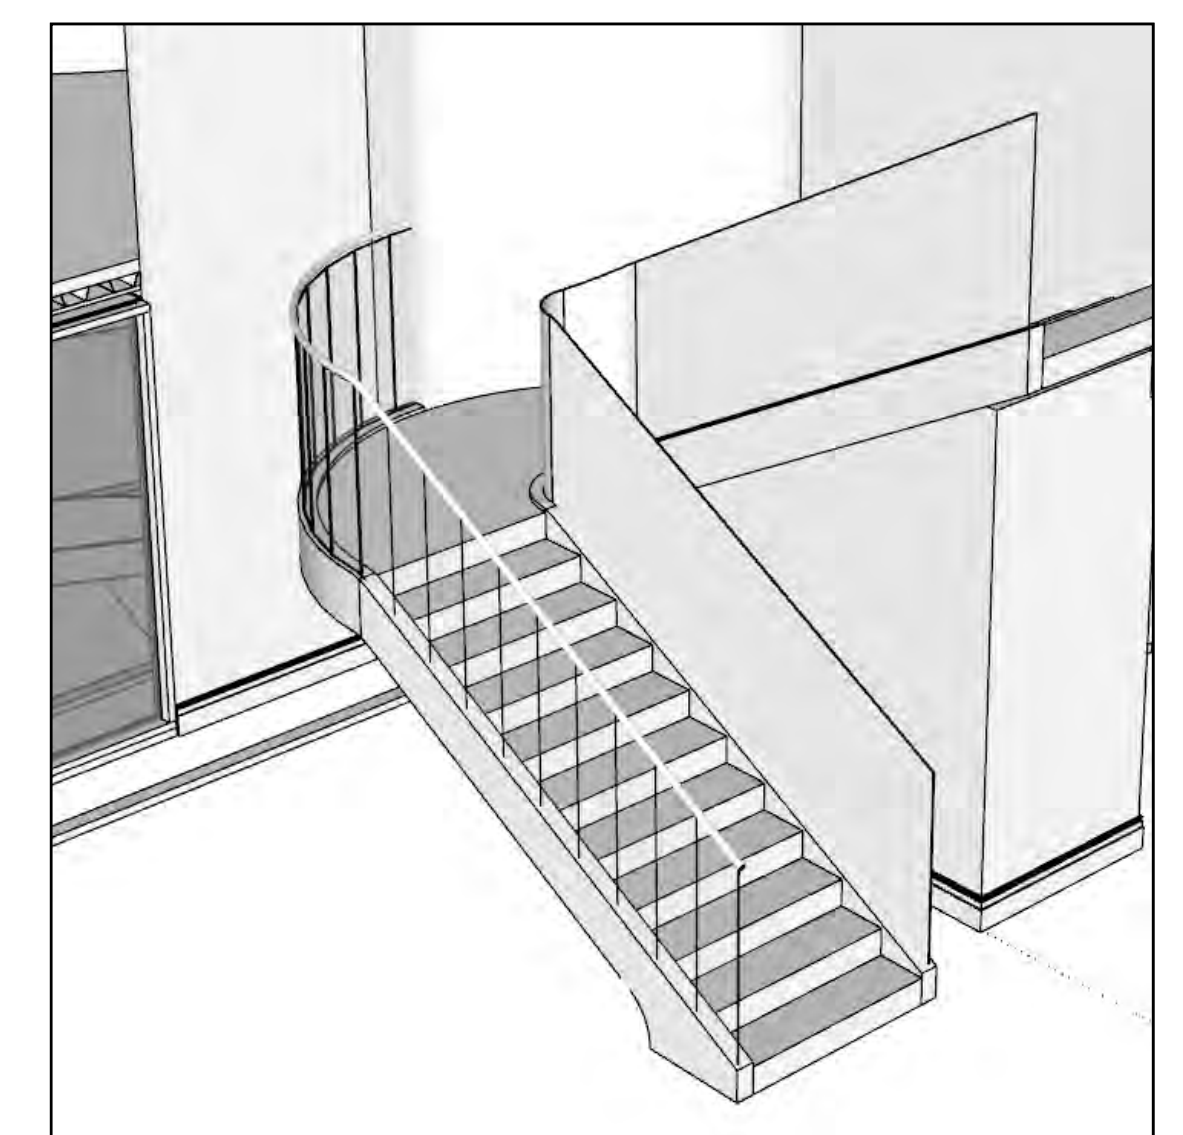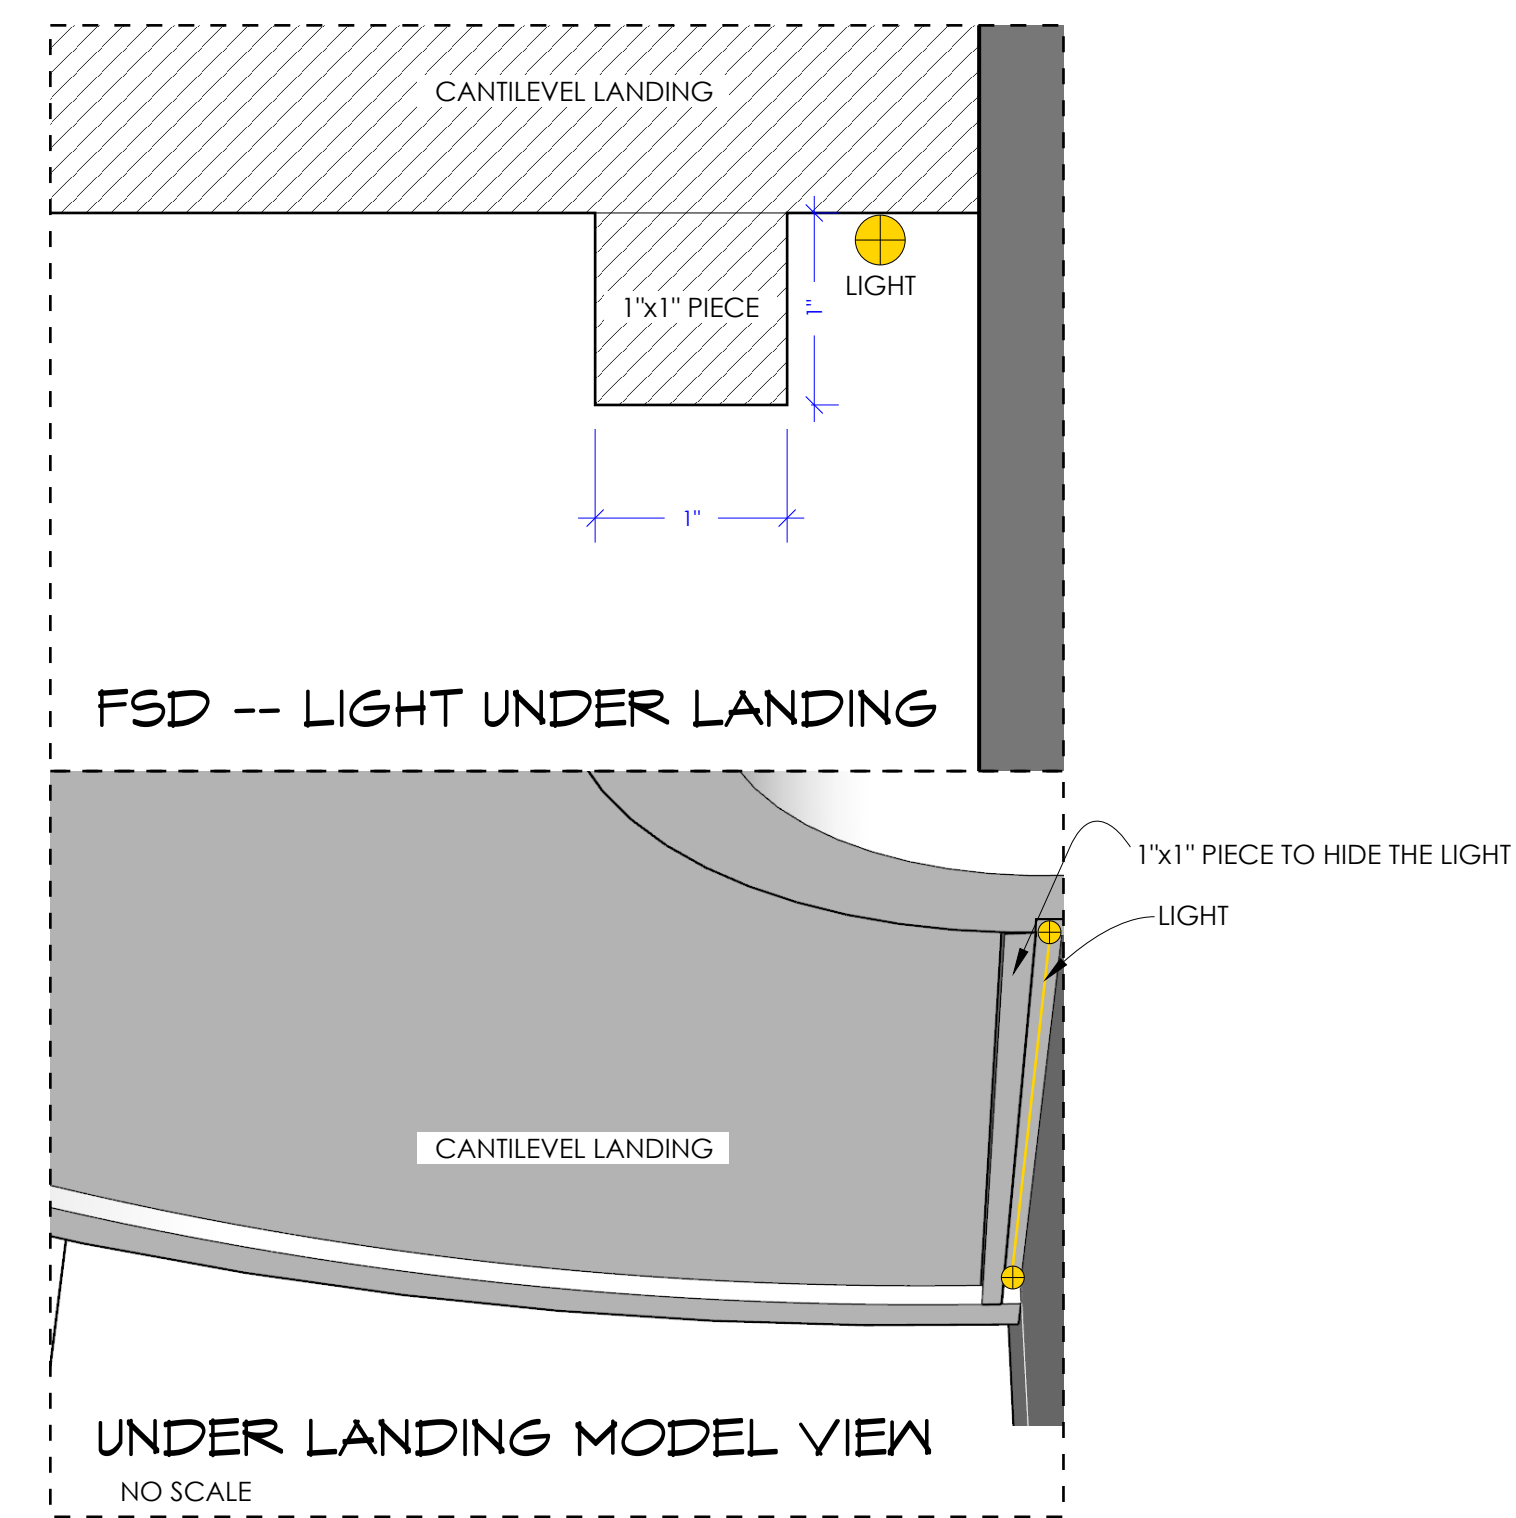


3D MODEL VIEW
NO SCALE

DETAIL 4.0

孫兄弟 THE BROTHERS SUN		PRODUCTION DESIGNER: MARK HUTMAN	ART DIRECTOR: DENNIS BRADFORD	SET DECORATOR: PEGGY CASEY
SET NAME: INT. TAIPEI APT.	RELEASE:	SHEET #:		9.1
SET #: 101 EPISODE #101	REVISE:			
DRAWING: DTL 4.0: STAIRCASE	SCALE: AS NOTED			
LOCATION: STAGE 9				
DRAWN BY: JBAI				

RELEASED 05/24/2022



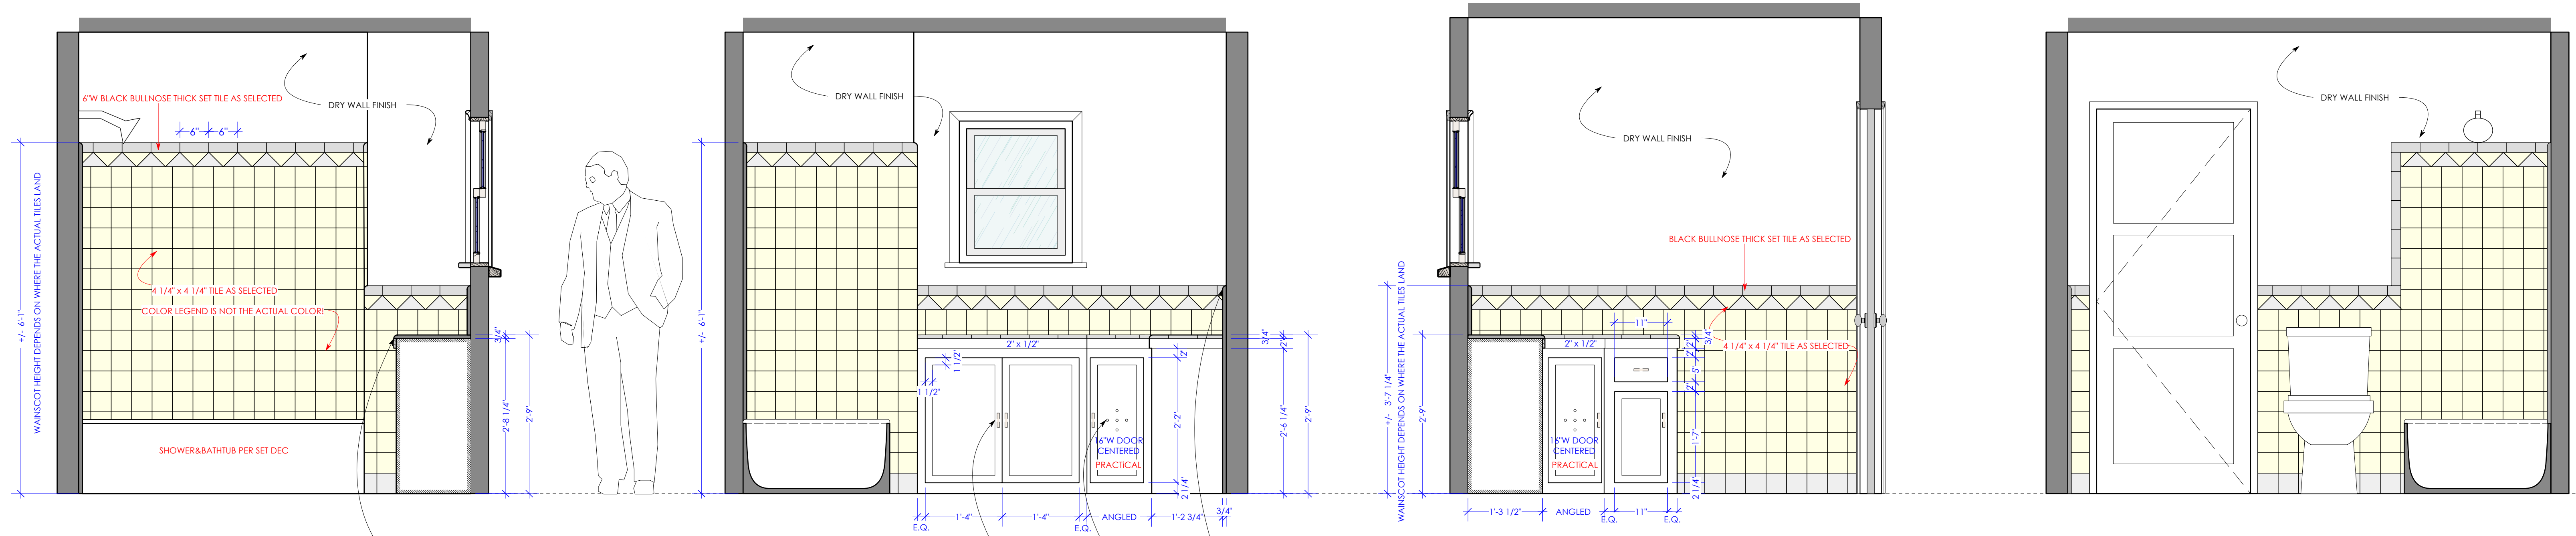


A ELEVATION
SCALE: 3/4" = 1'-0"


B ELEVATION
SCALE: 3/4" = 1'-0"

C ELEVATION
SCALE: 3/4" = 1'-0"

D ELEVATION
SCALE: 3/4" = 1'-0"

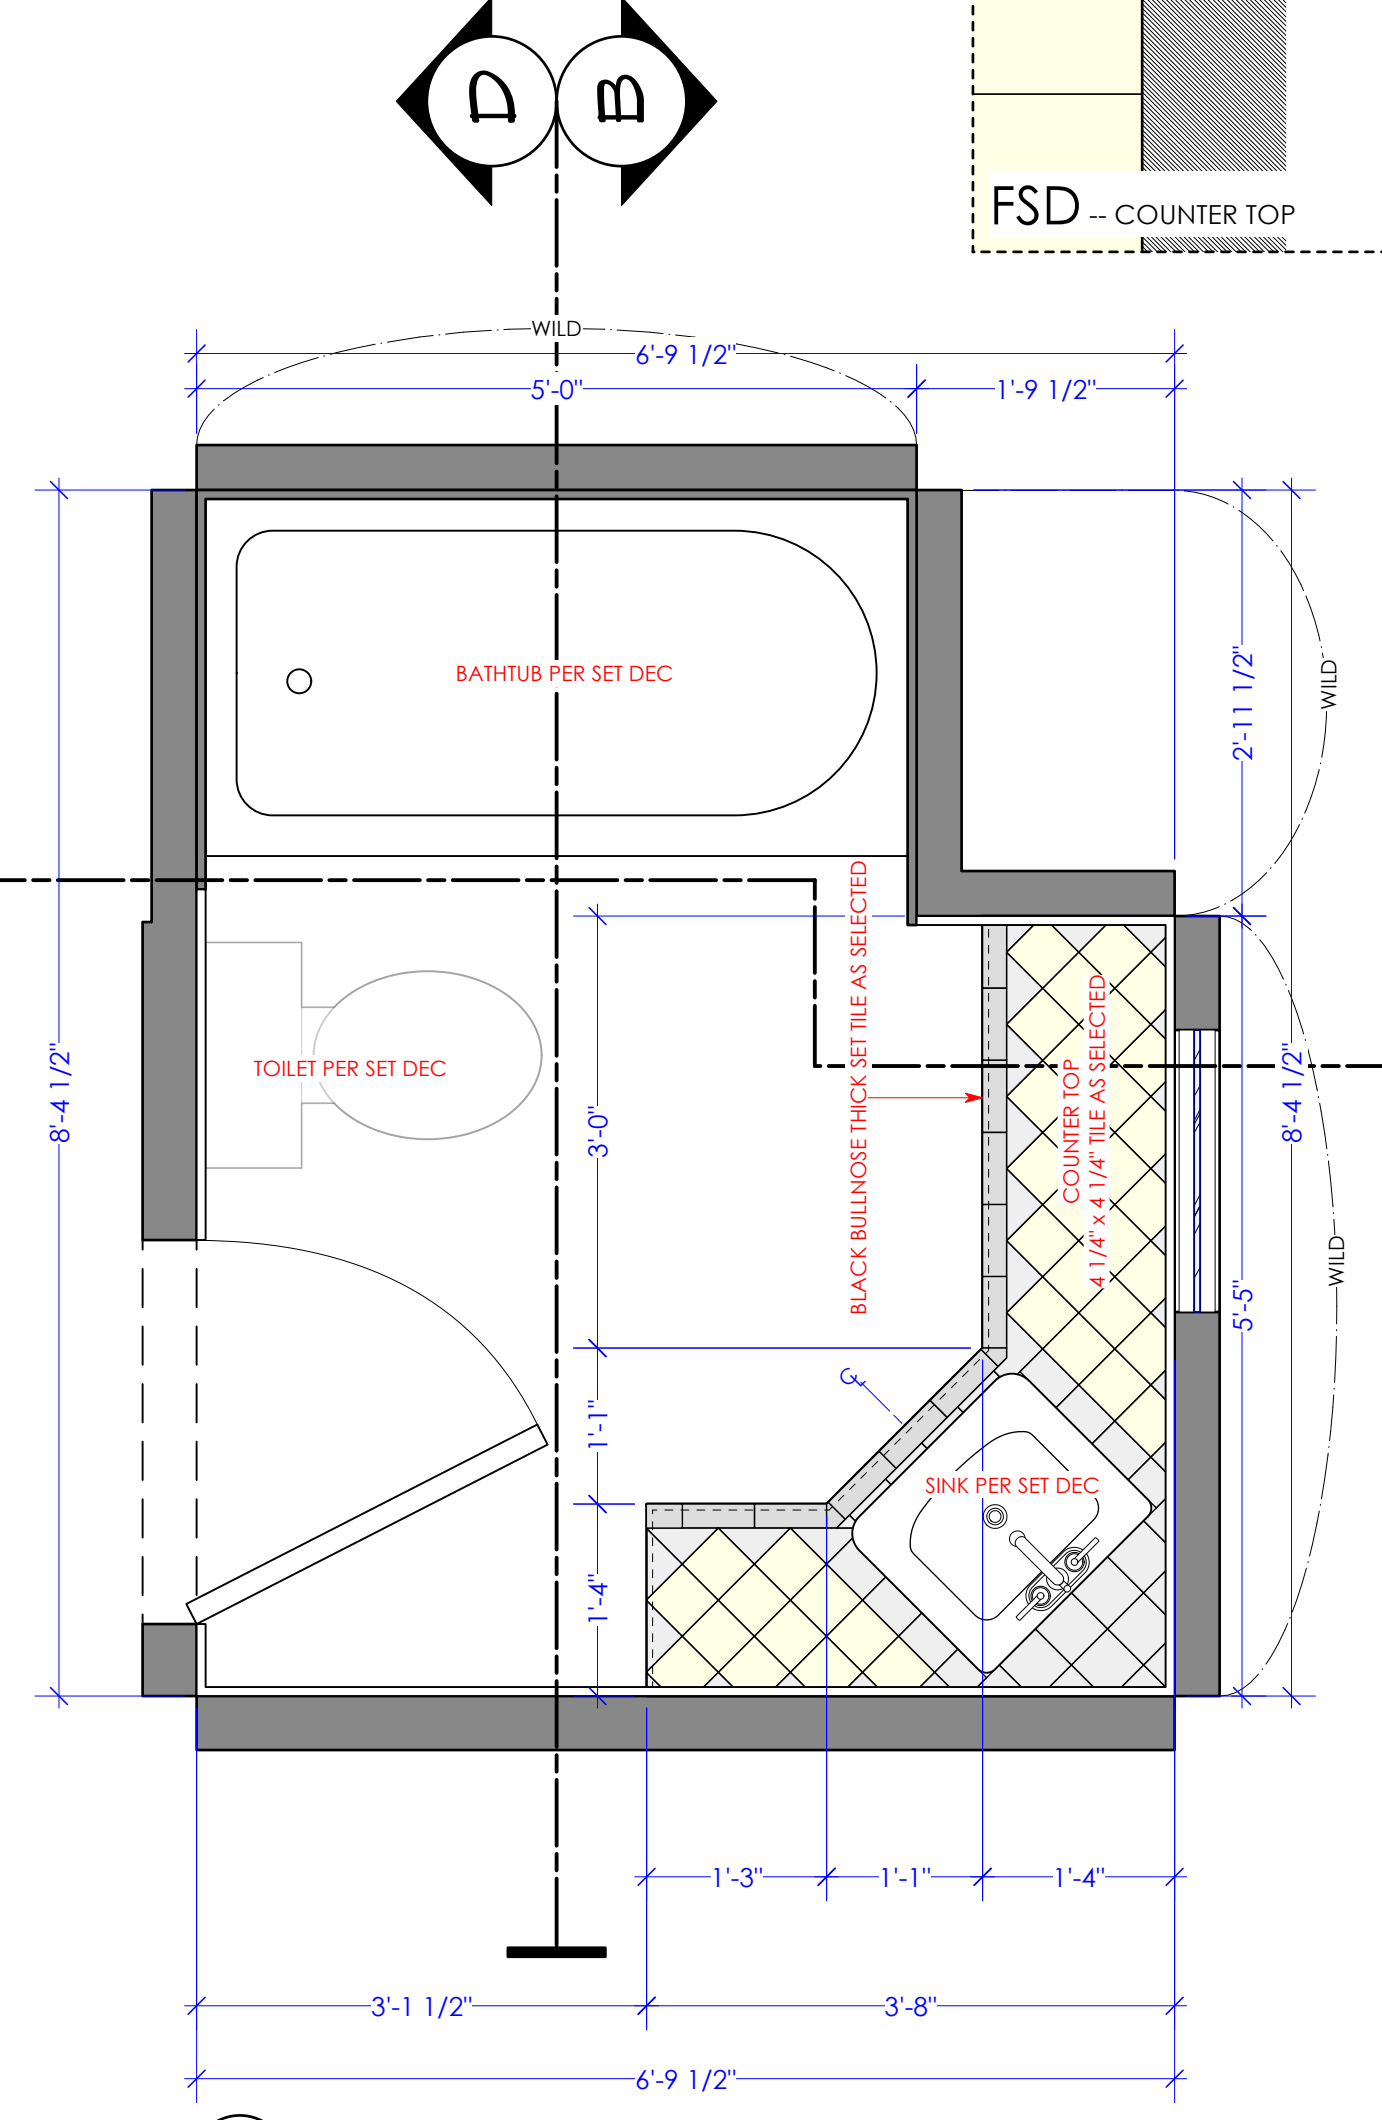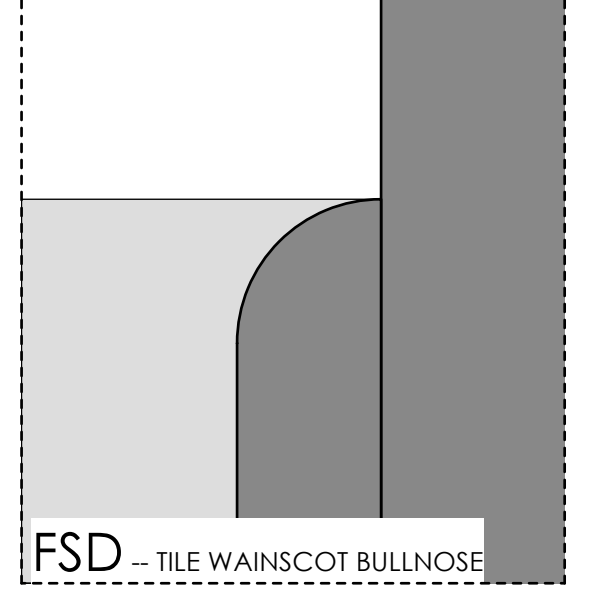
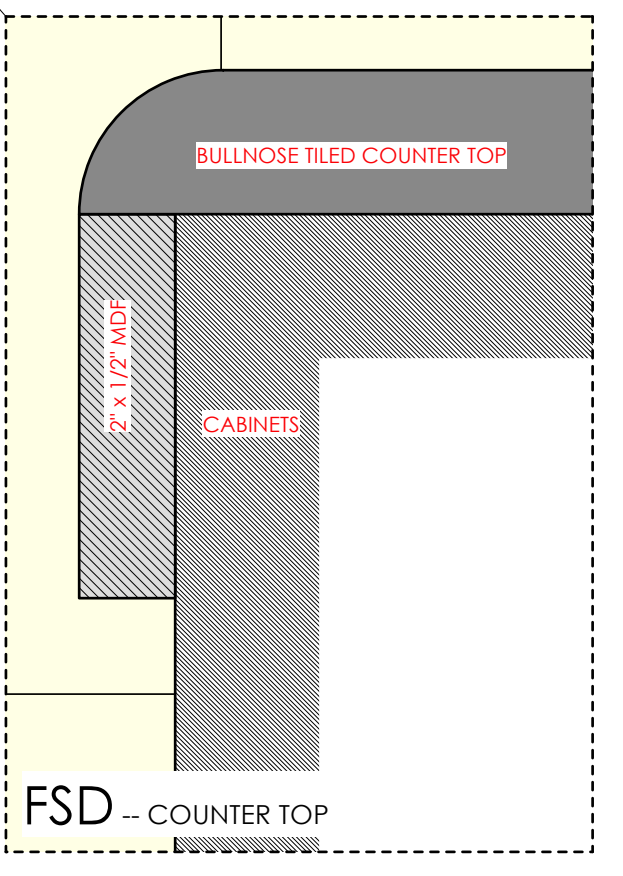


PLAN
SCALE: 3/4" = 1'-0"

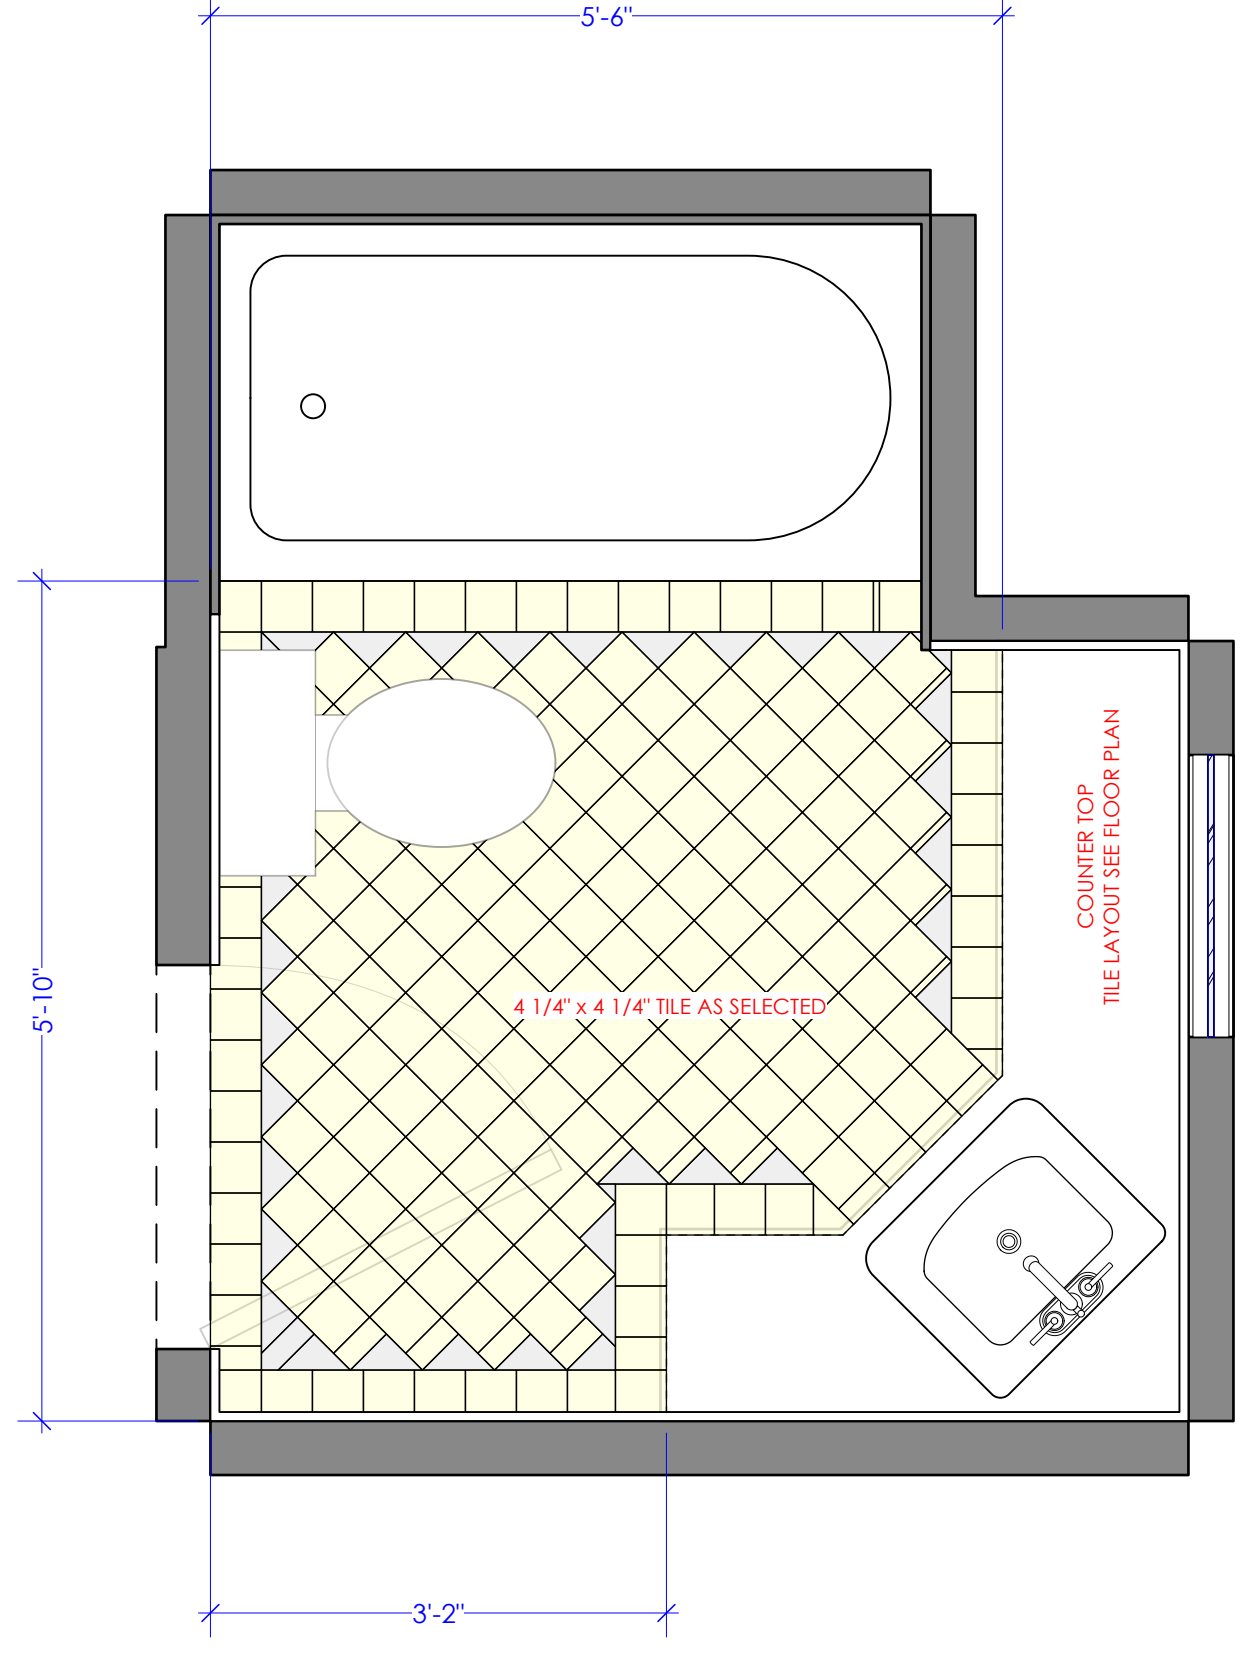

FLOORING PLAN
SCALE: 3/4" = 1'-0"

- * NOTE:**
- SHOWER, BATHTUB & SINK ARE PRACTICAL. DISCUSS W/ SPECIAL EFFECT DEPT.
 - 3/4" THICK SET TILE.
 - SINK CABINET IS PRACTICAL.
 - ALL CABINET DOORS ARE PANEL DOORS PER REFERENCE. PAINT AS DIRECTED.
 - HARDWARE AS SELECTED.
- * TILE COLOR LEGEND:**
- [Symbol] : 6" W BLACK BULLNOSE THICK SET TILE
 - [Symbol] : 4 1/4" x 4 1/4" THICK SET TILE, COLOR AS SELECTED (CUT DIAGONALLY IN HALF)
 - [Symbol] : 4 1/4" x 4 1/4" THICK SET TILE, COLOR AS SELECTED
 - [Symbol] : 4 1/4" x 4 1/4" BLACK THICK SET TILE (CUT IN HALF)
 - [Symbol] : 4 1/4" x 4 1/4" BLACK THICK SET TILE




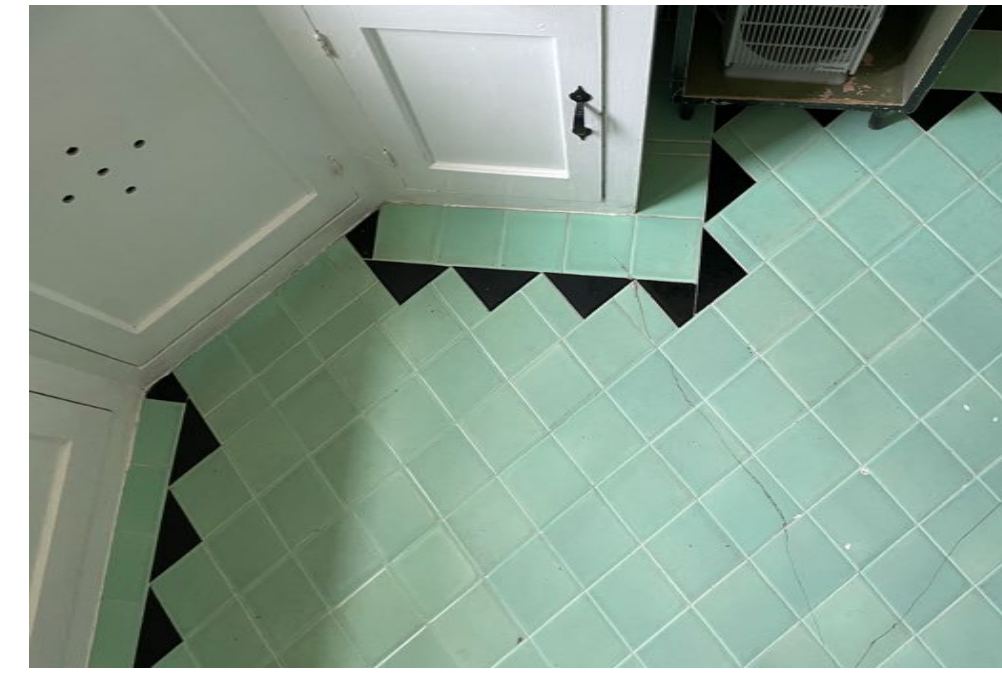
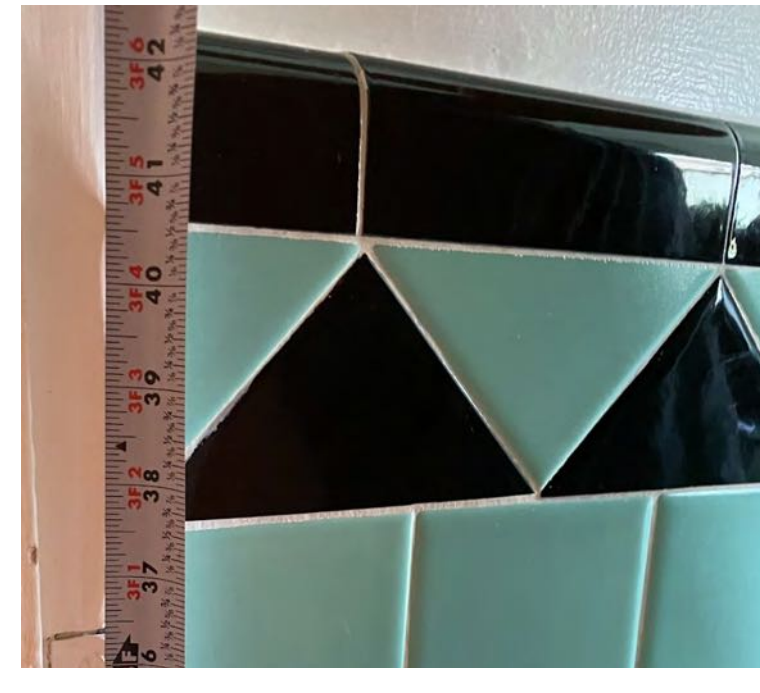


LOCATION REFERENCE PHOTO
NO SCALE

孫兄弟 THE BROTHERS SUN		PRODUCTION DESIGNER: MARK HUTMAN ART DIRECTOR: DENNIS BRADFORD SET DECORATOR: PEGGY CASEY
SET NAME: INT. SAFE HOUSE	RELEASE:	SHEET #:
SET #: 360 EPISODE #: 103 - 107		7.0
DRAWING: DETAIL 4: BATHROOM	REVISE:	
LOCATION: STAGE 3		
DRAWN BY: J. BAI		
SCALE: AS NOTED		

RELEASED 06/24/2022

THIS DRAWING REPRESENTS VISUAL CONCEPTS ONLY. IF NECESSARY, CONSULT A QUALIFIED ENGINEER FOR STRUCTURAL APPROPRIATENESS. FOLLOW APPLICABLE FIRE & SAFETY CODES. DIMENSIONS TAKE PRECEDENCE OVER DRAWING. CONFIDENTIALITY STATEMENT: THIS IS CONFIDENTIAL INFORMATION INTENDED ONLY FOR PRODUCTION PERSONNEL. IF YOU RECEIVED THIS DOCUMENT IN ERROR, PLEASE NOTIFY US & RETURN OR DESTROY IT.

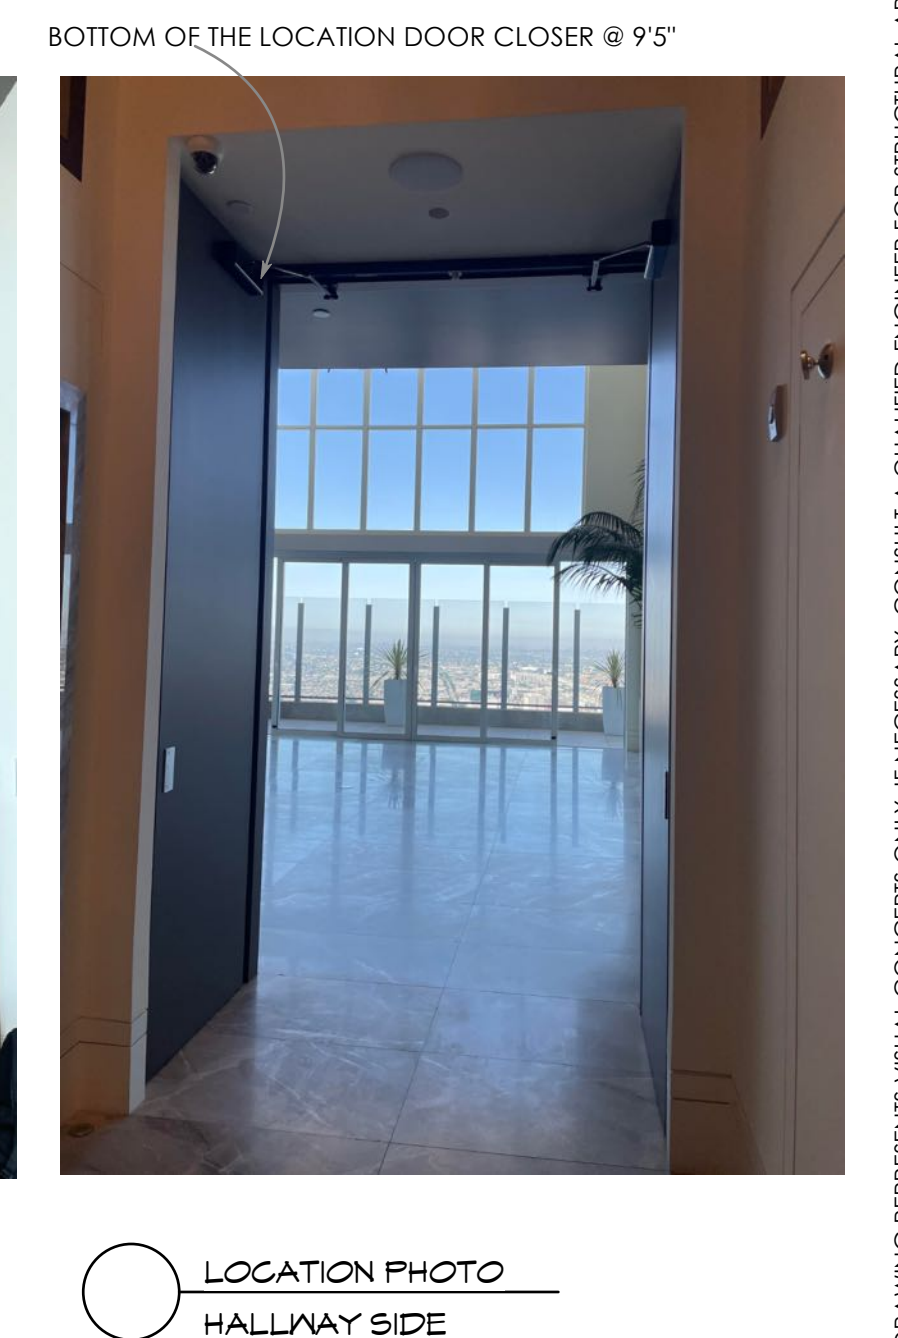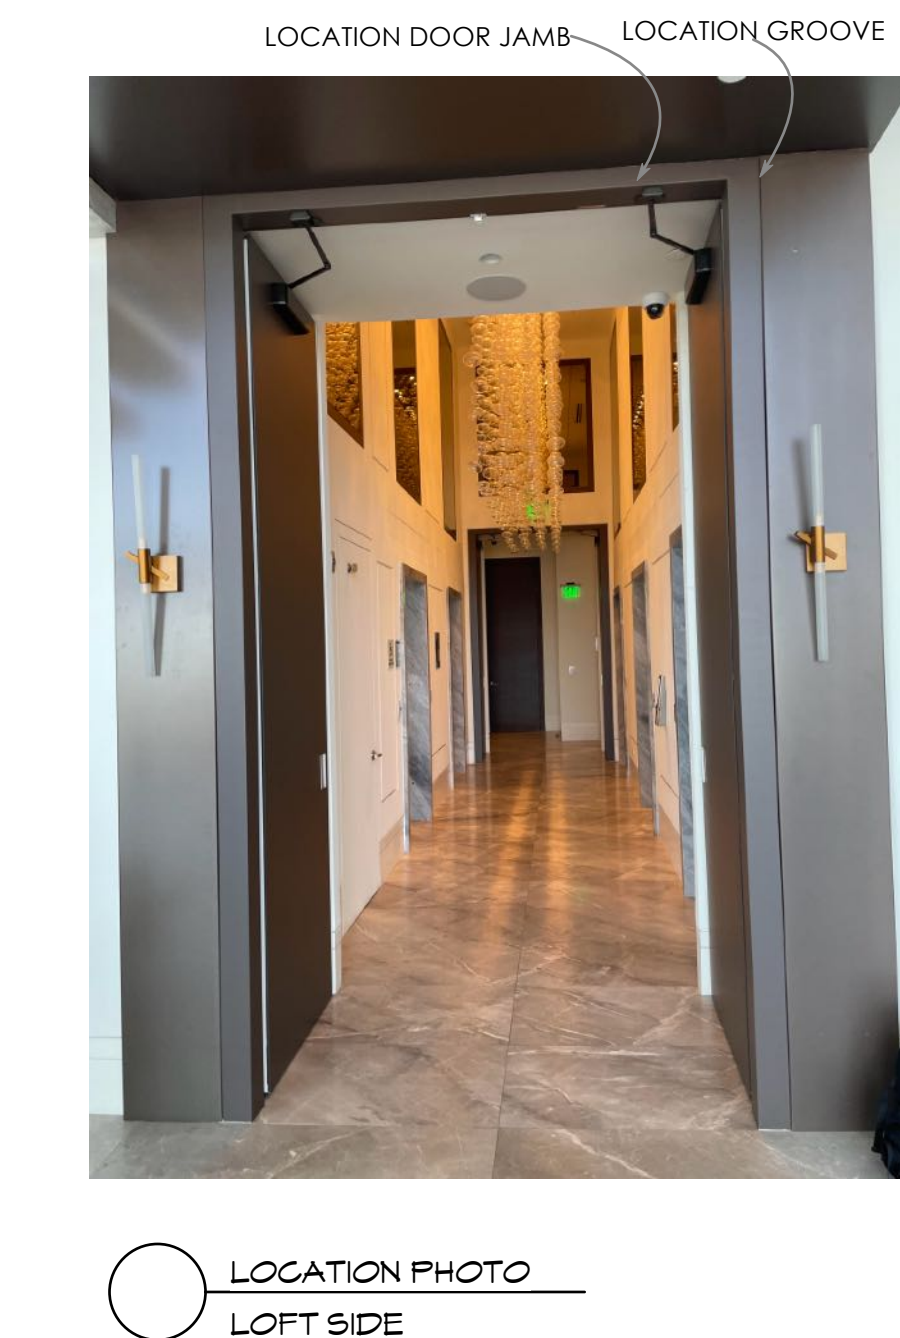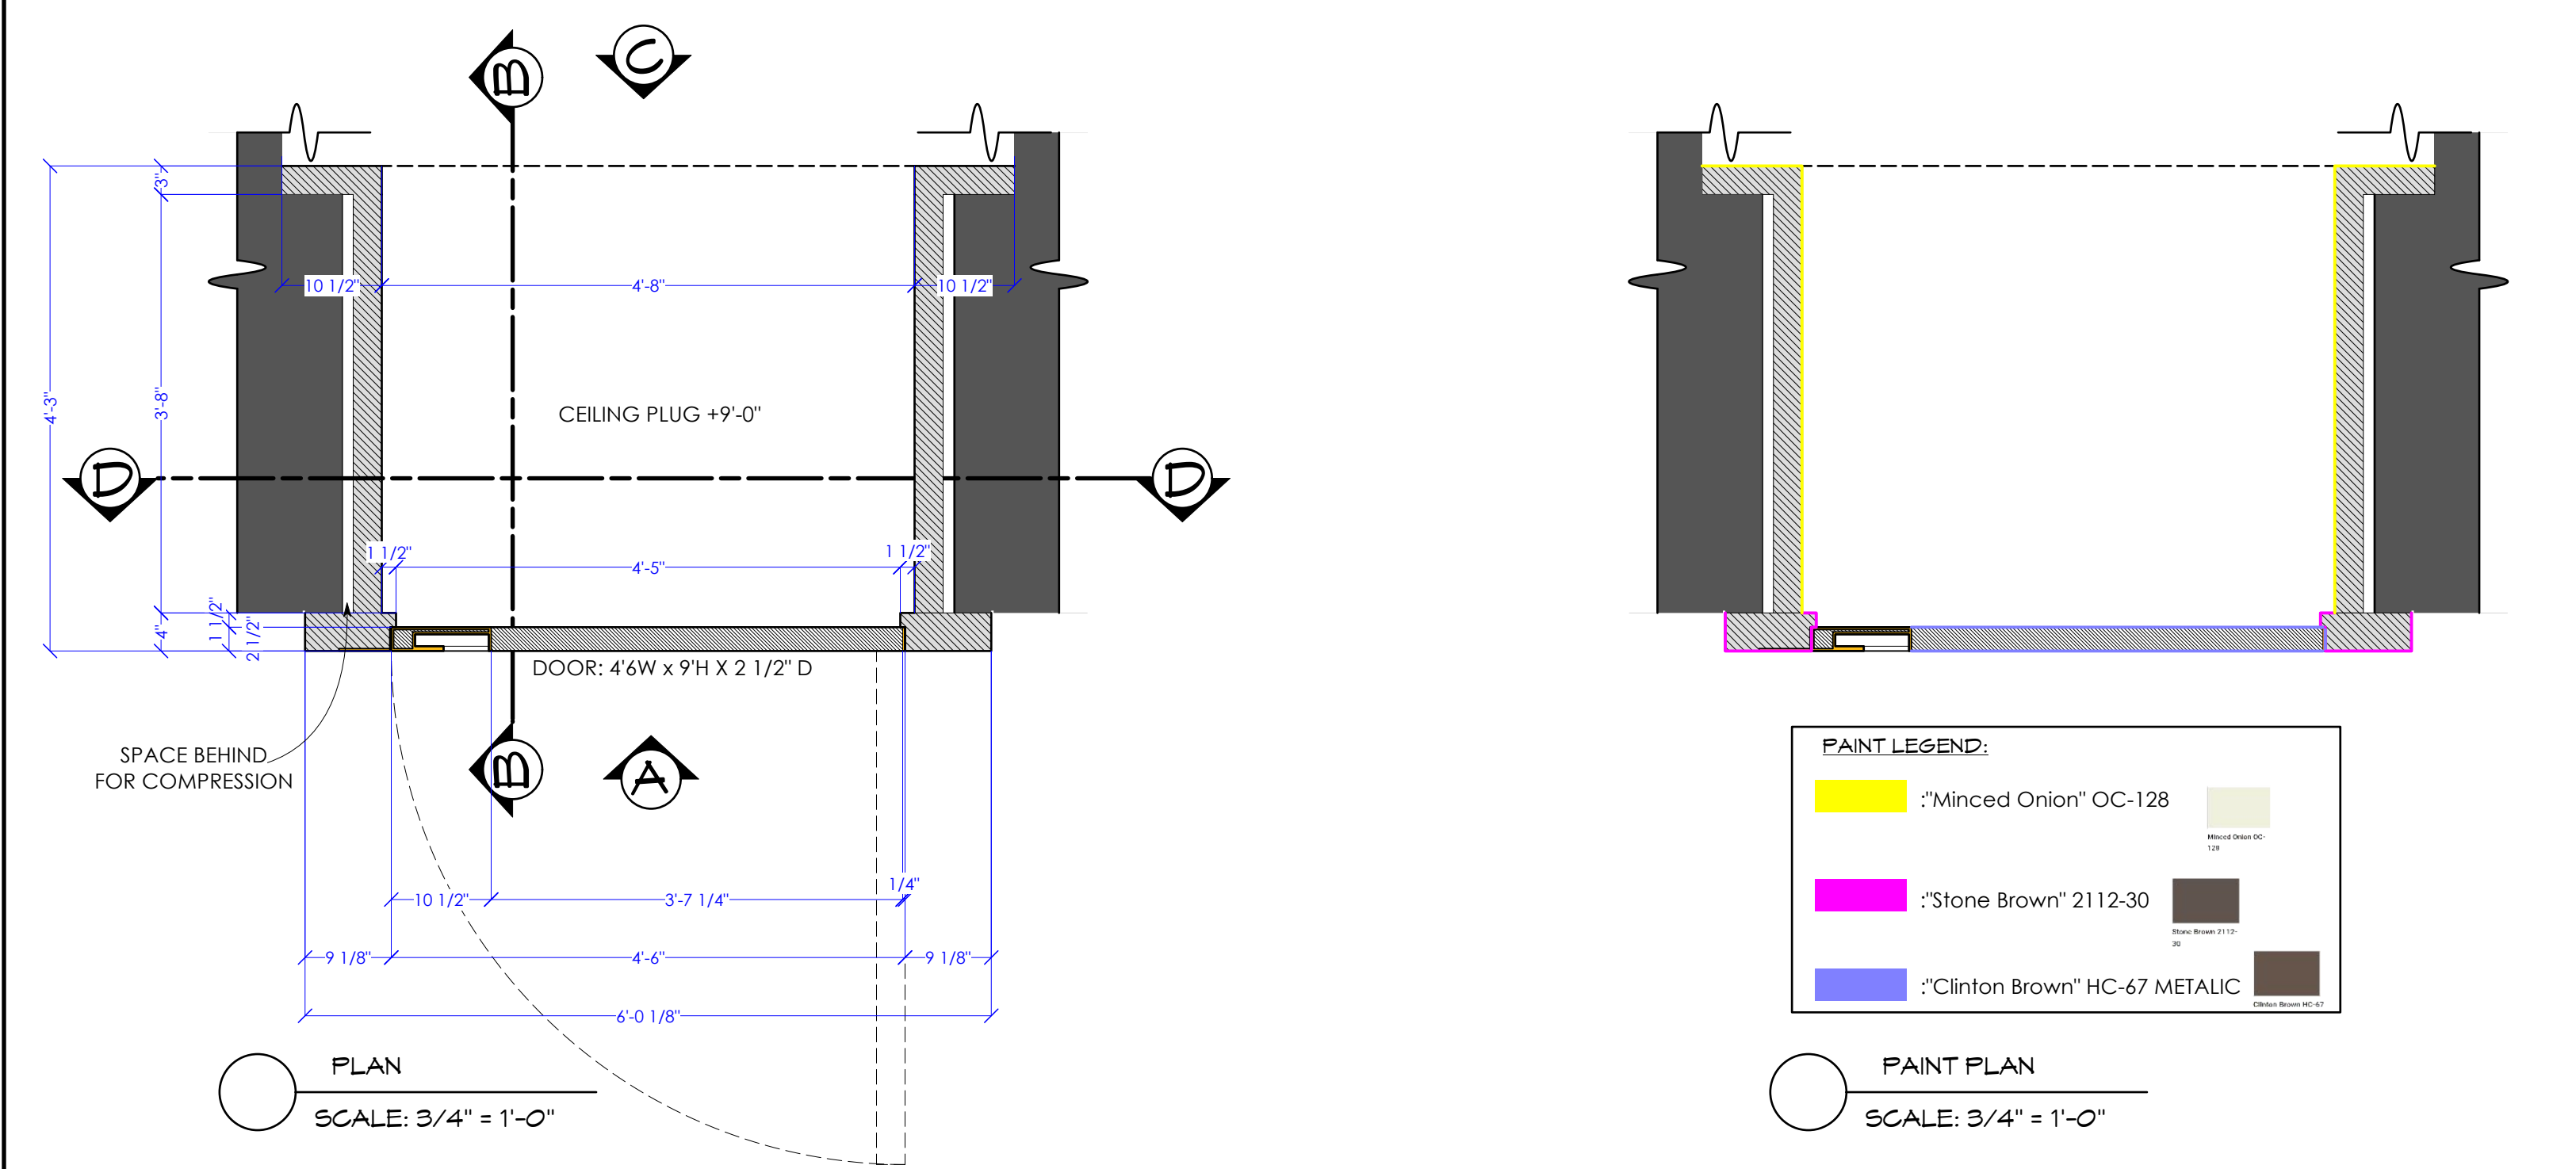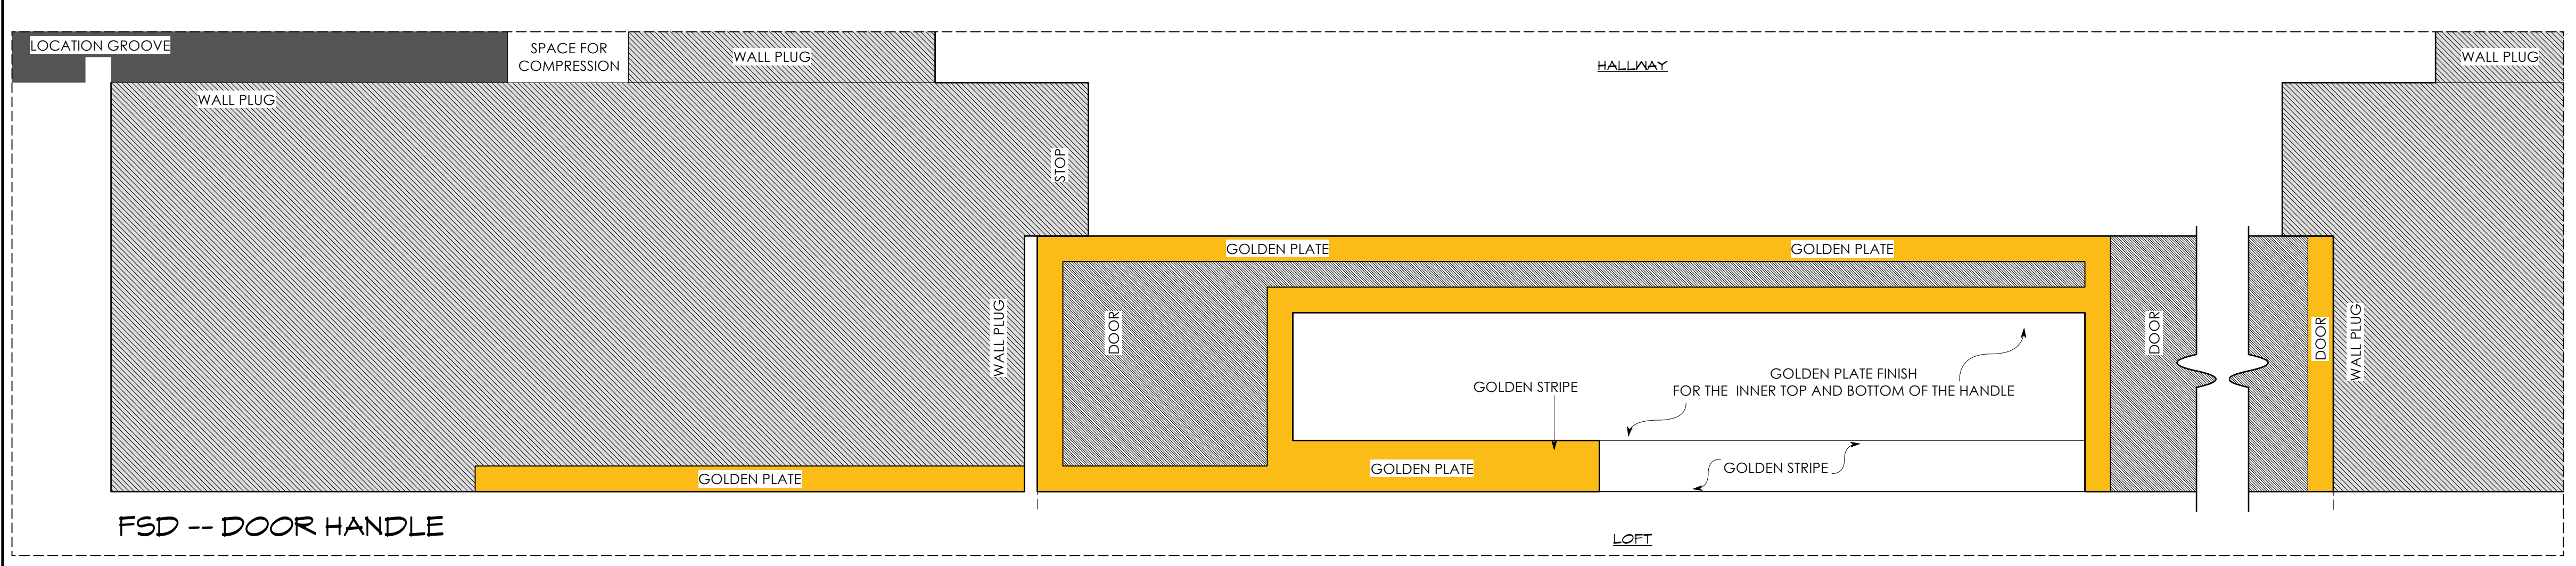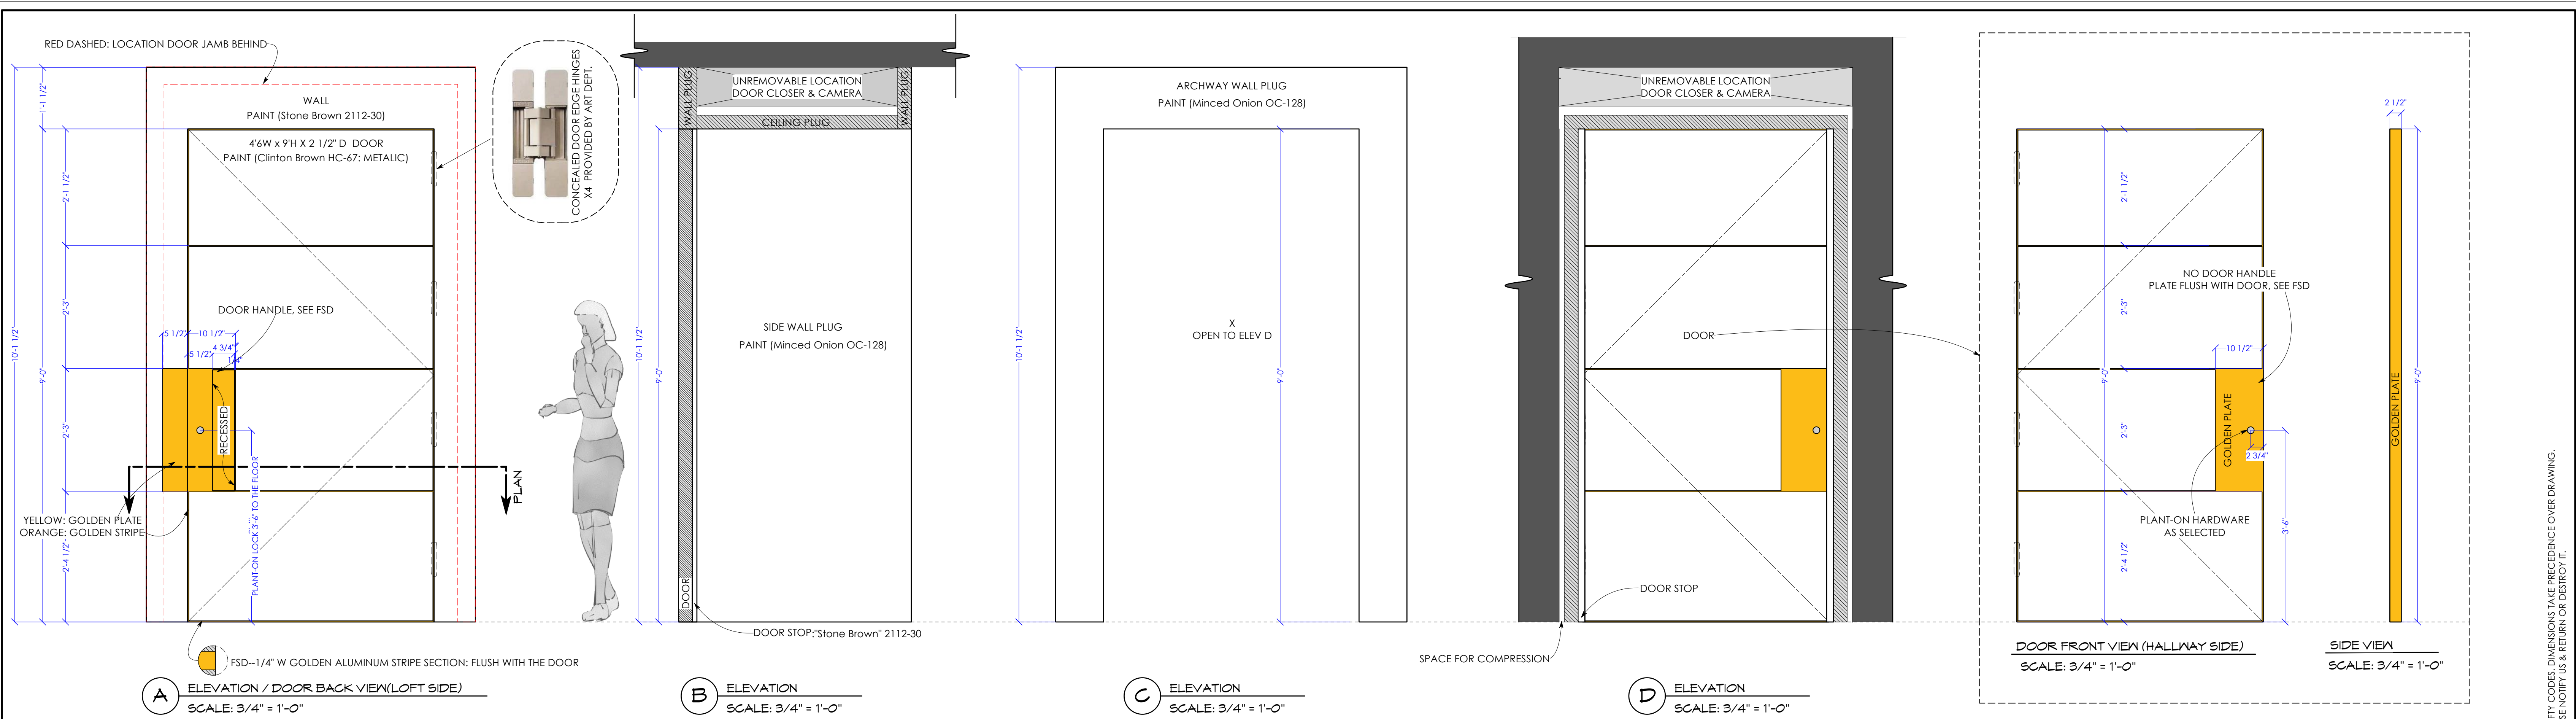

NOTE:

- CONST. DEPT. TO VERIFY LOCATION DIMENSIONS BEFORE BUILT.
- WALL PLUGS WILL BE HELD TOGETHER W/ COMPRESSION.
- PLEASE MAKE SURE THERE IS ENOUGH SPACE BETWEEN THE FLAT AND LOCATION WALL.
- ADJUST GOLDEN PLATE & GOLDEN STRIPE THICKNESS AS NEEDED. DISCUSS FINISHING W/ ART DIRECTOR.
- HARDWARES PER ART DIRECTOR.
- LOCATION ELEVATOR DIMENSION FOR MATERIAL TRANSPORTATION:
INSIDE THE ELEVATOR: 67W X 52 D ;
ELEVATOR DOOR: 36W X 7H

孫兄弟 THE BROTHERS SUN

PRODUCTION DESIGNER: RAY YAMAGATA
ART DIRECTOR: DENNIS BRADFORD
SET DECORATOR: FEGGY CASEY

SET NAME: INT. Mama Sun's Childhood Home RELEASE: SHEET #:

SET #: 610 EPISODE #106 REVISE:

DRAWING: PLAN & ELEVATIONS

LOCATION: 825 South Hill 90014


DRAWN BY: J. BAI

SCALE: AS NOTED


1.0

RELEASED 07/20/2022


THIS DRAWING REPRESENTS VISUAL CONCEPTS ONLY. IF NECESSARY, CONSULT A QUALIFIED ENGINEER FOR STRUCTURAL APPROPRIATENESS. FOLLOW APPLICABLE FIRE & SAFETY CODES. DIMENSIONS TAKE PRECEDENCE OVER DRAWING. CONFIDENTIALITY STATEMENT: THIS IS CONFIDENTIAL INFORMATION INTENDED ONLY FOR HBO PRODUCTION PERSONNEL. IF YOU RECEIVED THIS DOCUMENT IN ERROR, PLEASE NOTIFY US & RETURN OR DESTROY IT.

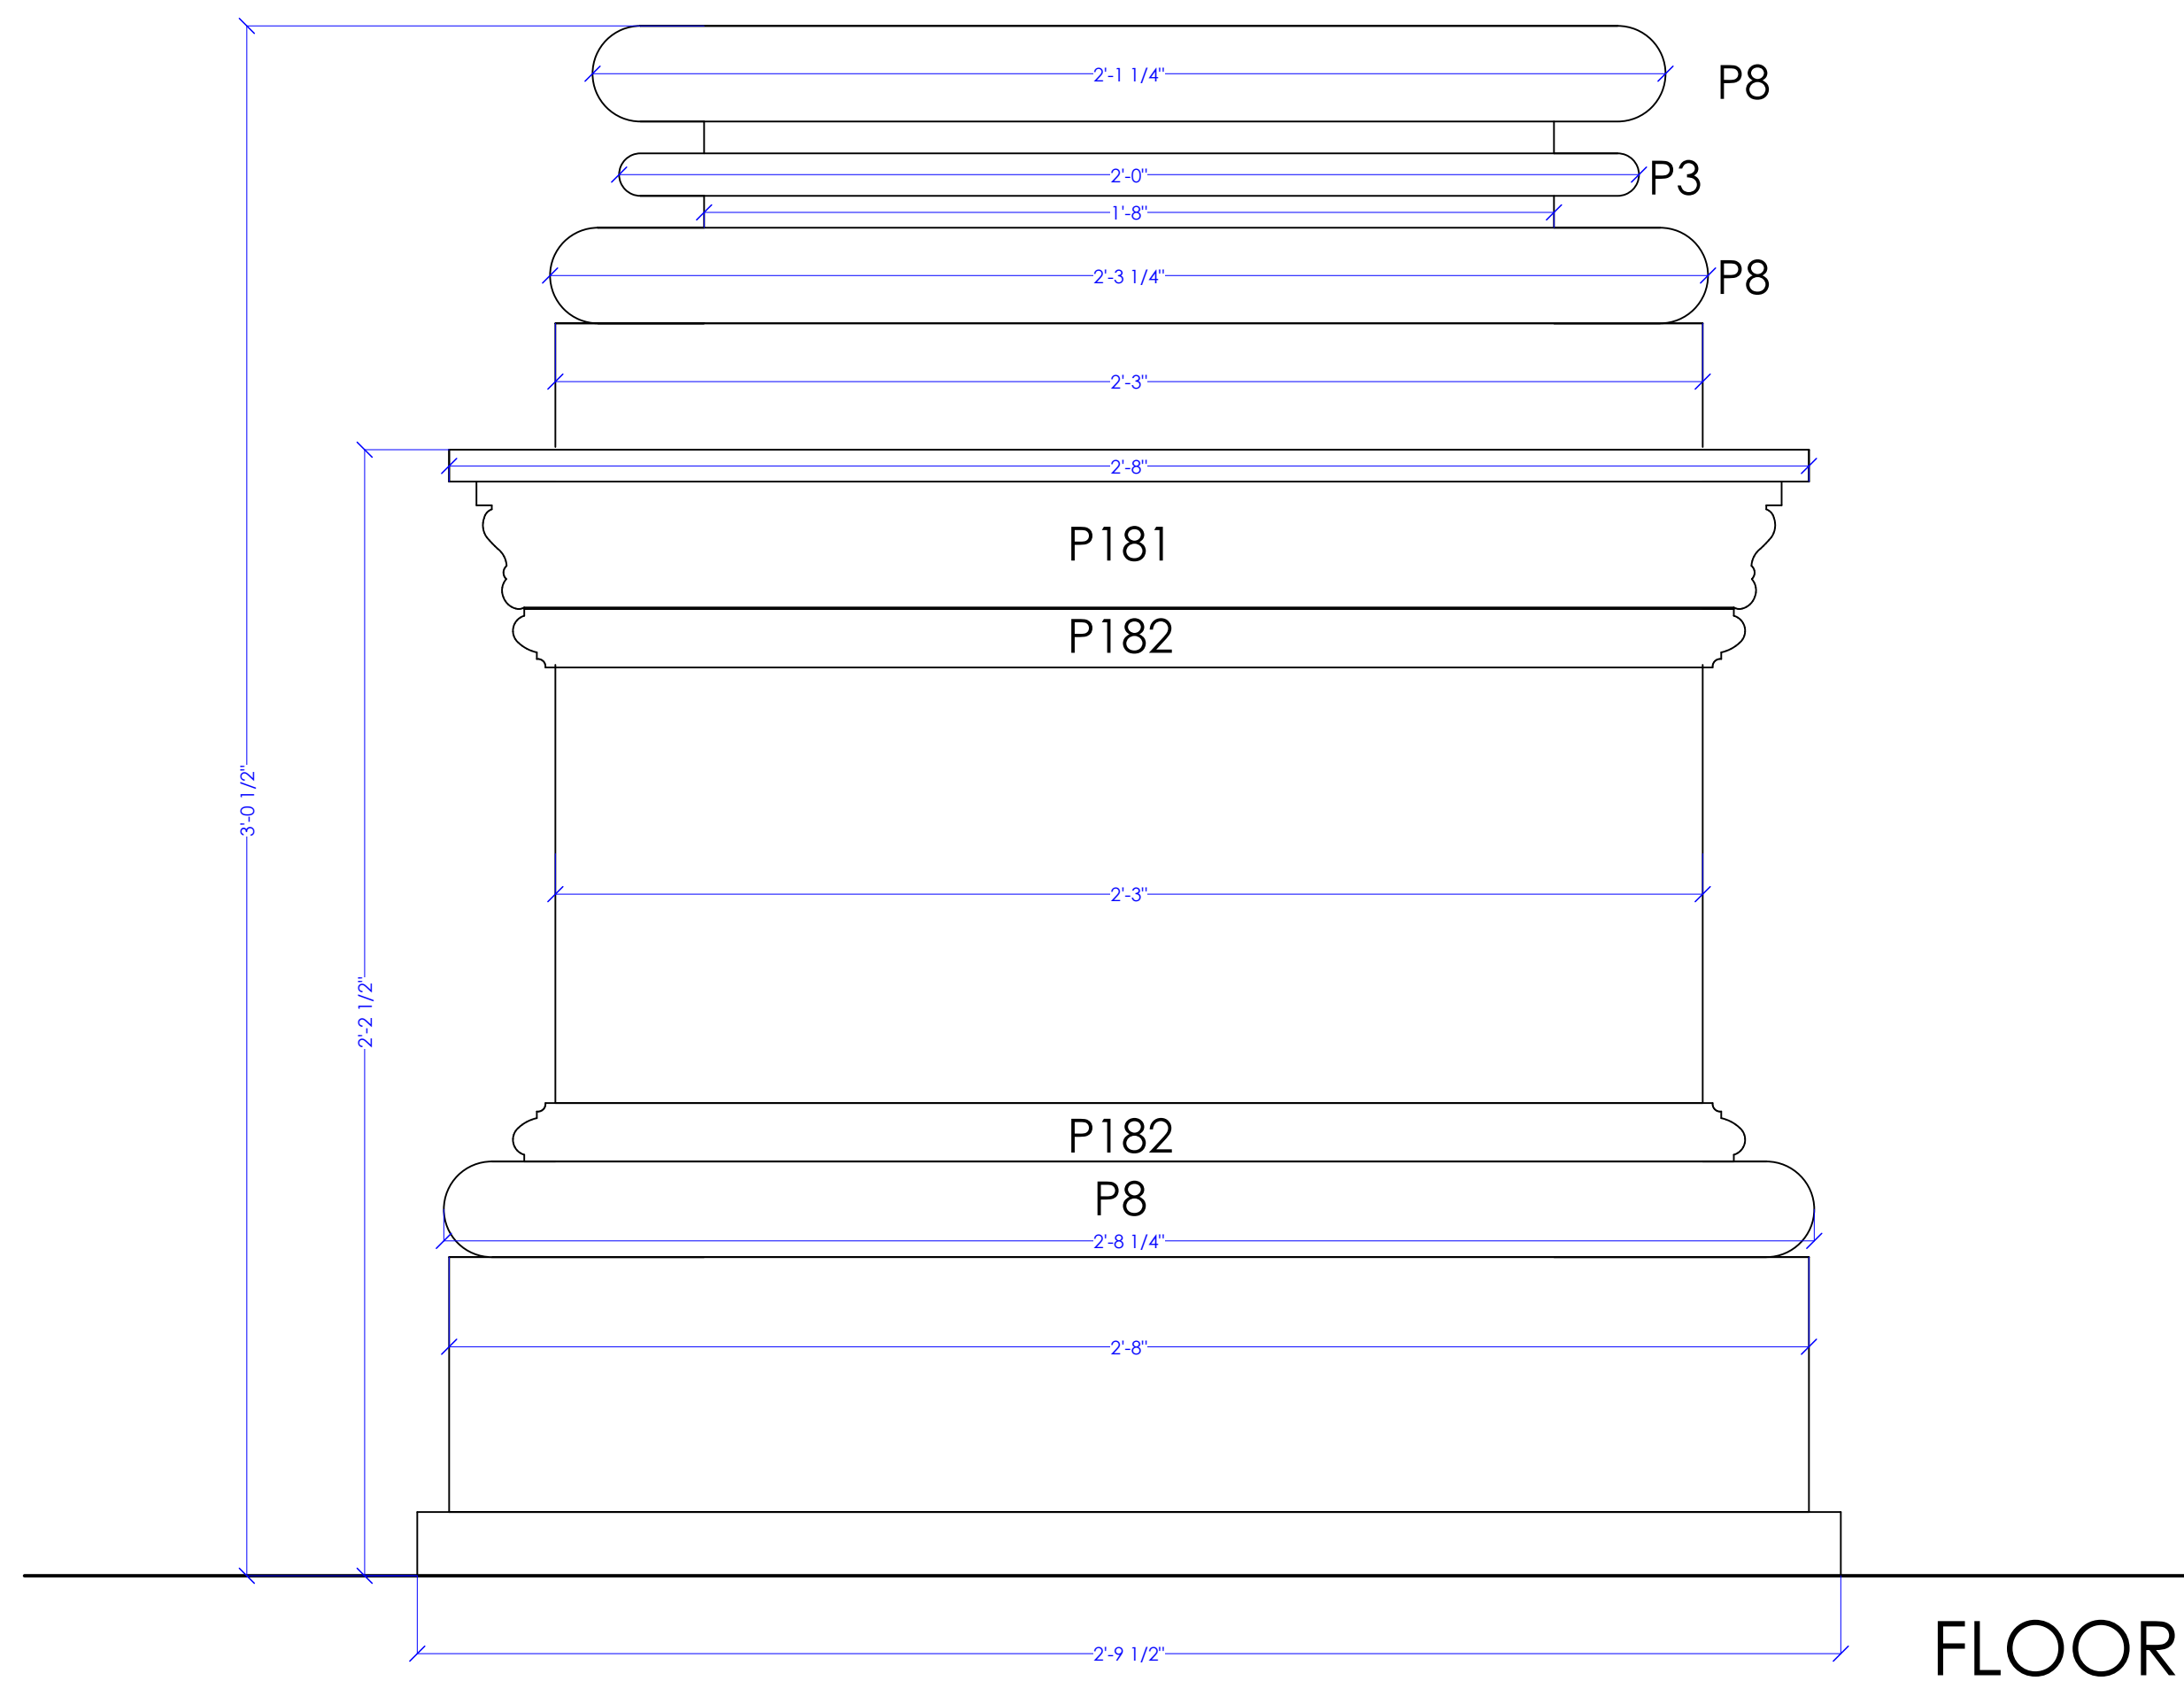

PILASTER BASE FRONT VIEW
SCALE: 3" = 1'-0"

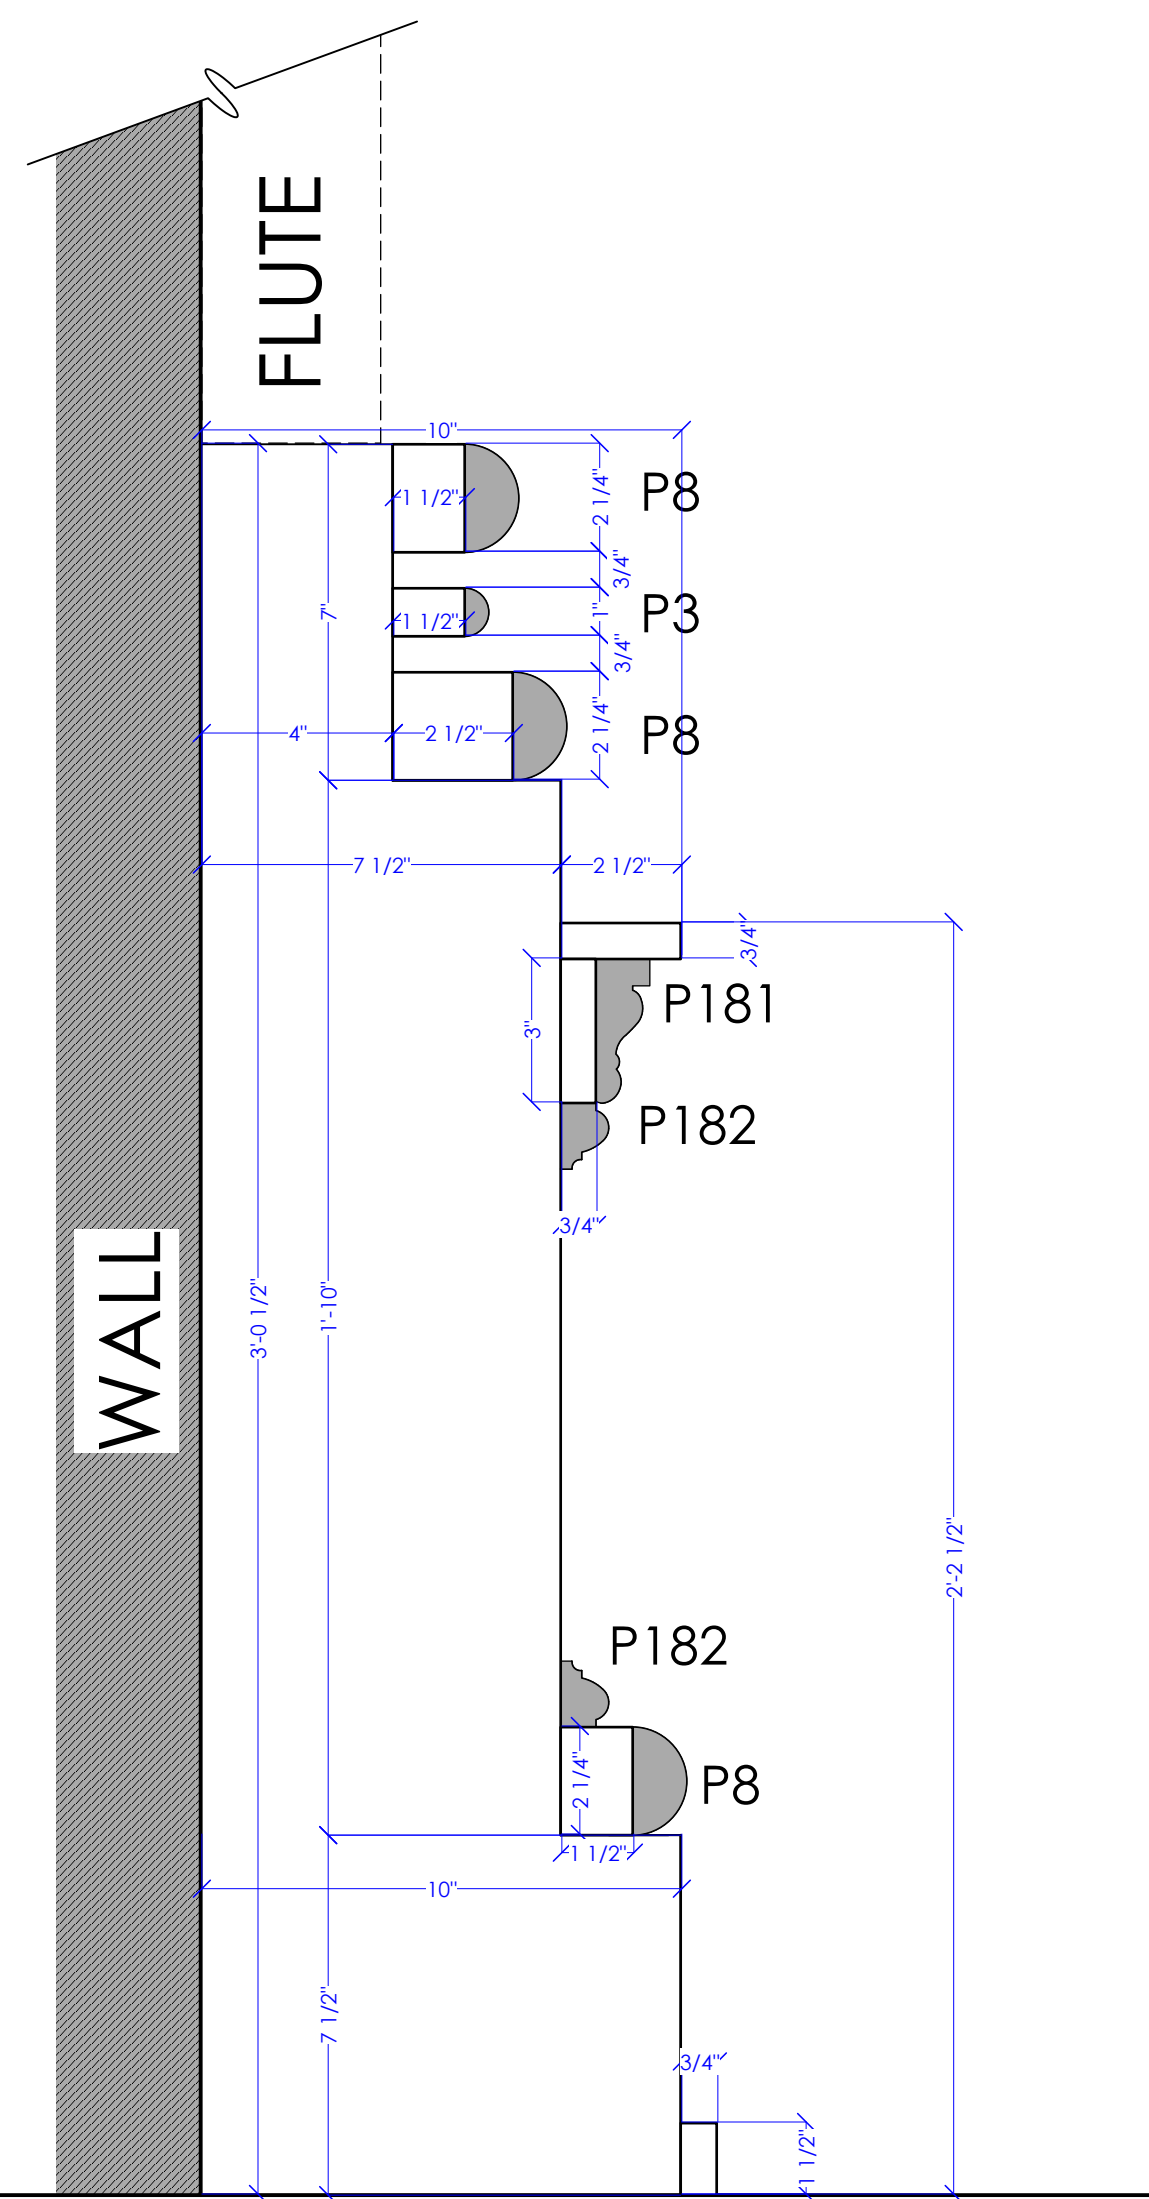



PILASTER BASE SECTION
SCALE: 3" = 1'-0"

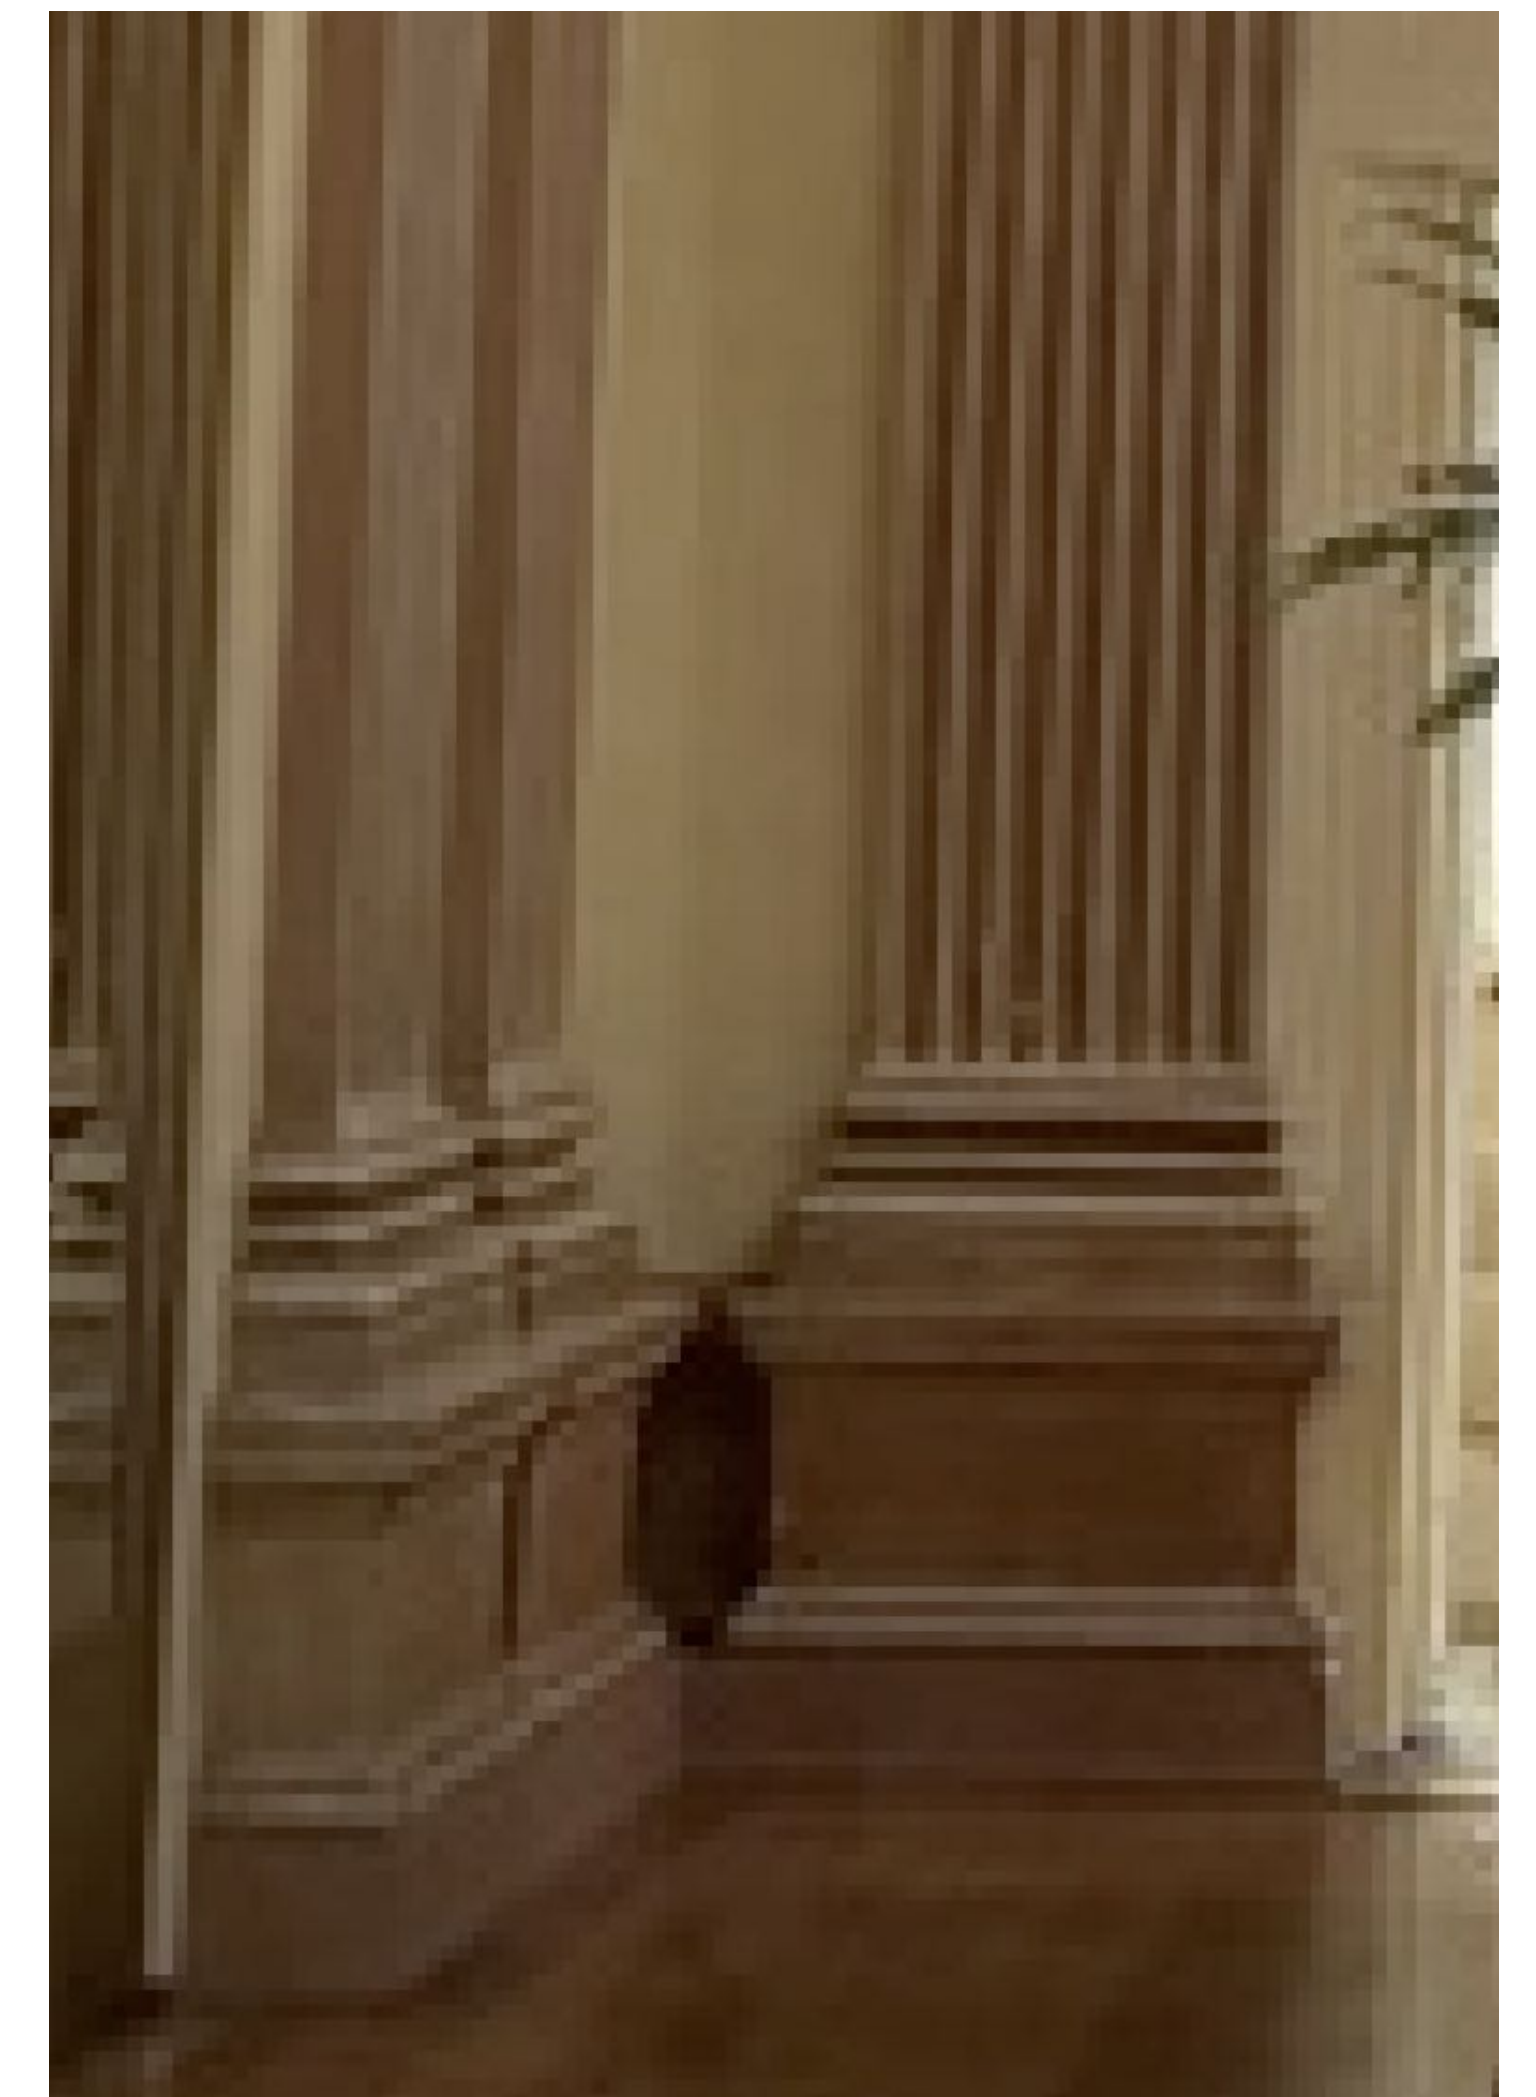


PILASTER REFERENCE PHOTO
NO SCALE

FOR BID ONLY!


SEASON 2 HBO MAX / UNIVERSAL TV		EXEC. PRODUCERS: LUCIA ANELLO / PAUL W. DOWNS / JEN STATSKY MIKE SCHUR / DAVID MINER / MORGAN SACKETT
SET NAME: INT. Palmetto Front Desk	RELEASE: XXX	PRODUCTION DESIGNER: ALEC CONESTABILE
SET #: E3 EPISODE #: 202	REVISIONS:	SET DECORATOR: JENNIFER LUKEHART
LOCATION: UNIVERSAL STAGE 21	ART DIRECTOR: ROB TOKARZ	SHEET #: 02
DRAWN BY: J. BAI	SCALE: AS NOTED	PRELIMINARY 11/09/2021

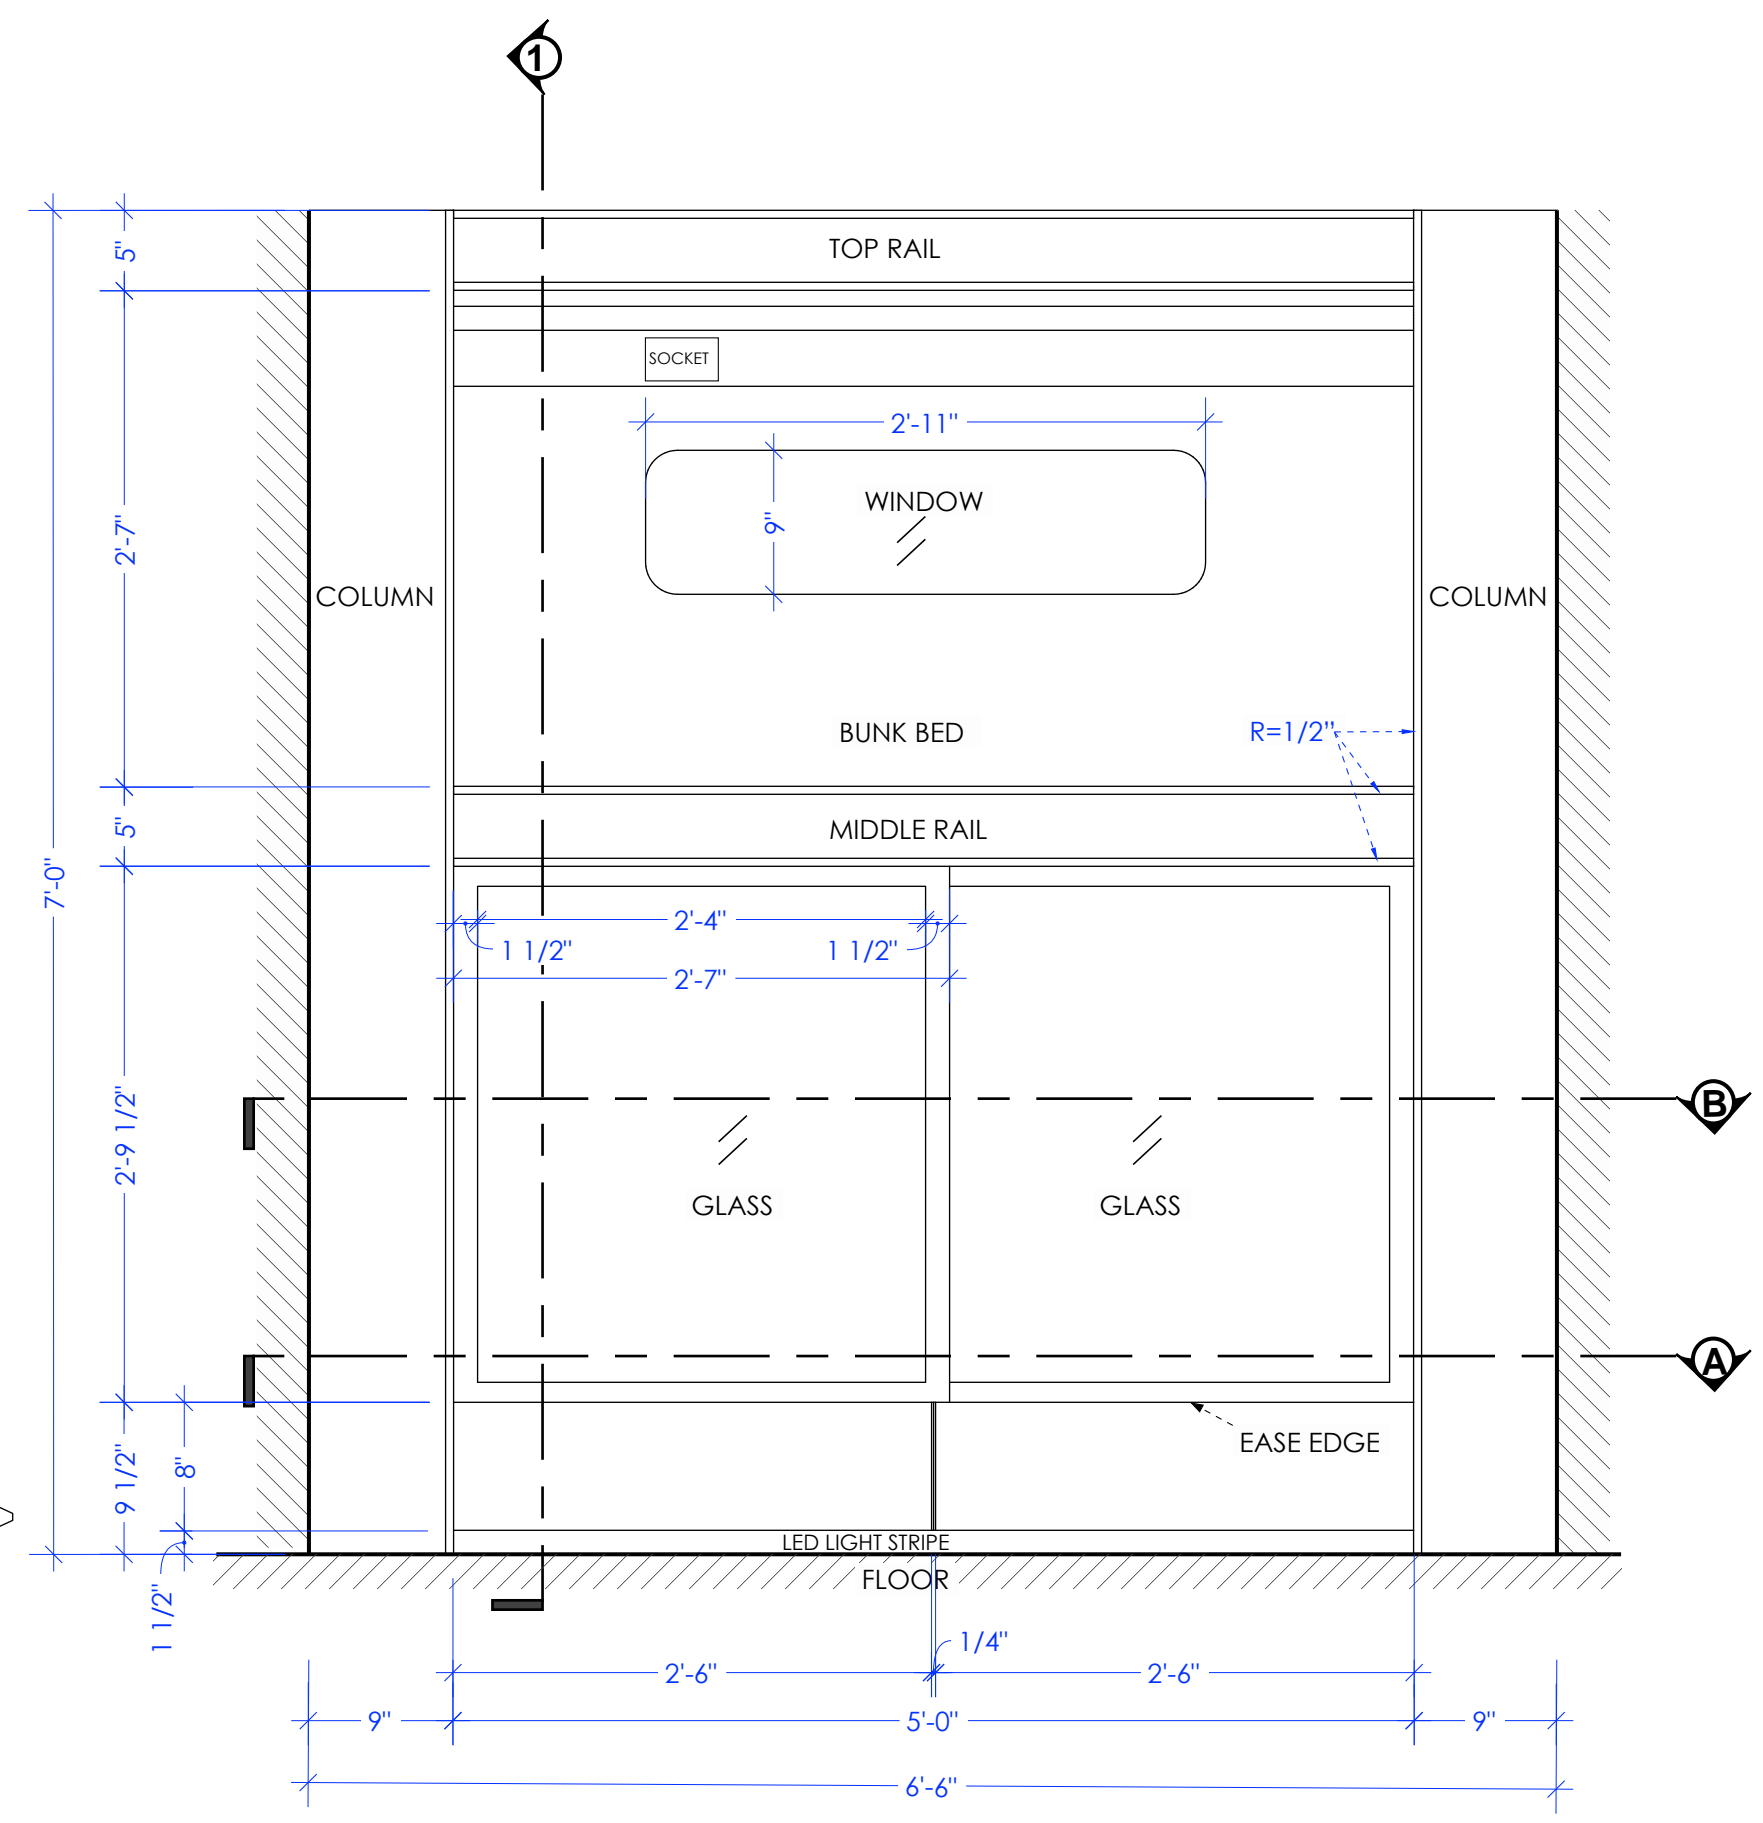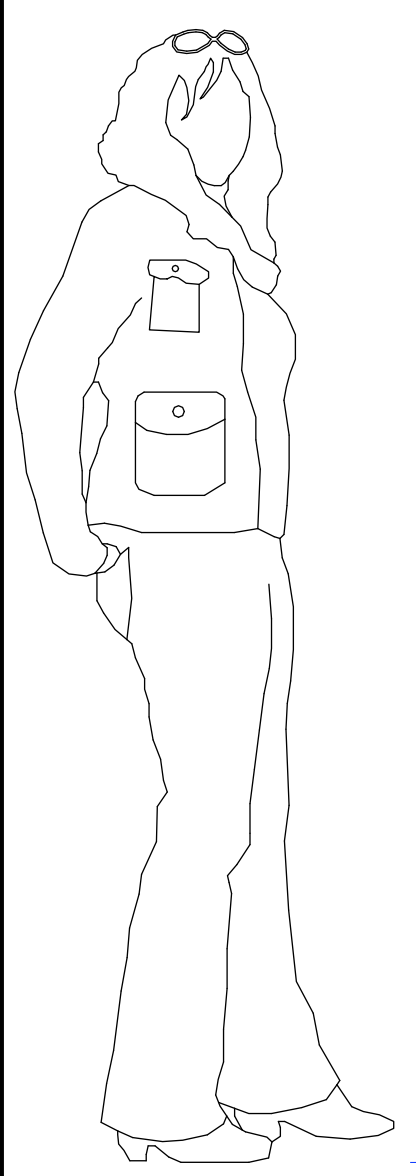


C FRONT ELEVATION
SCALE: 1" = 1'-0"

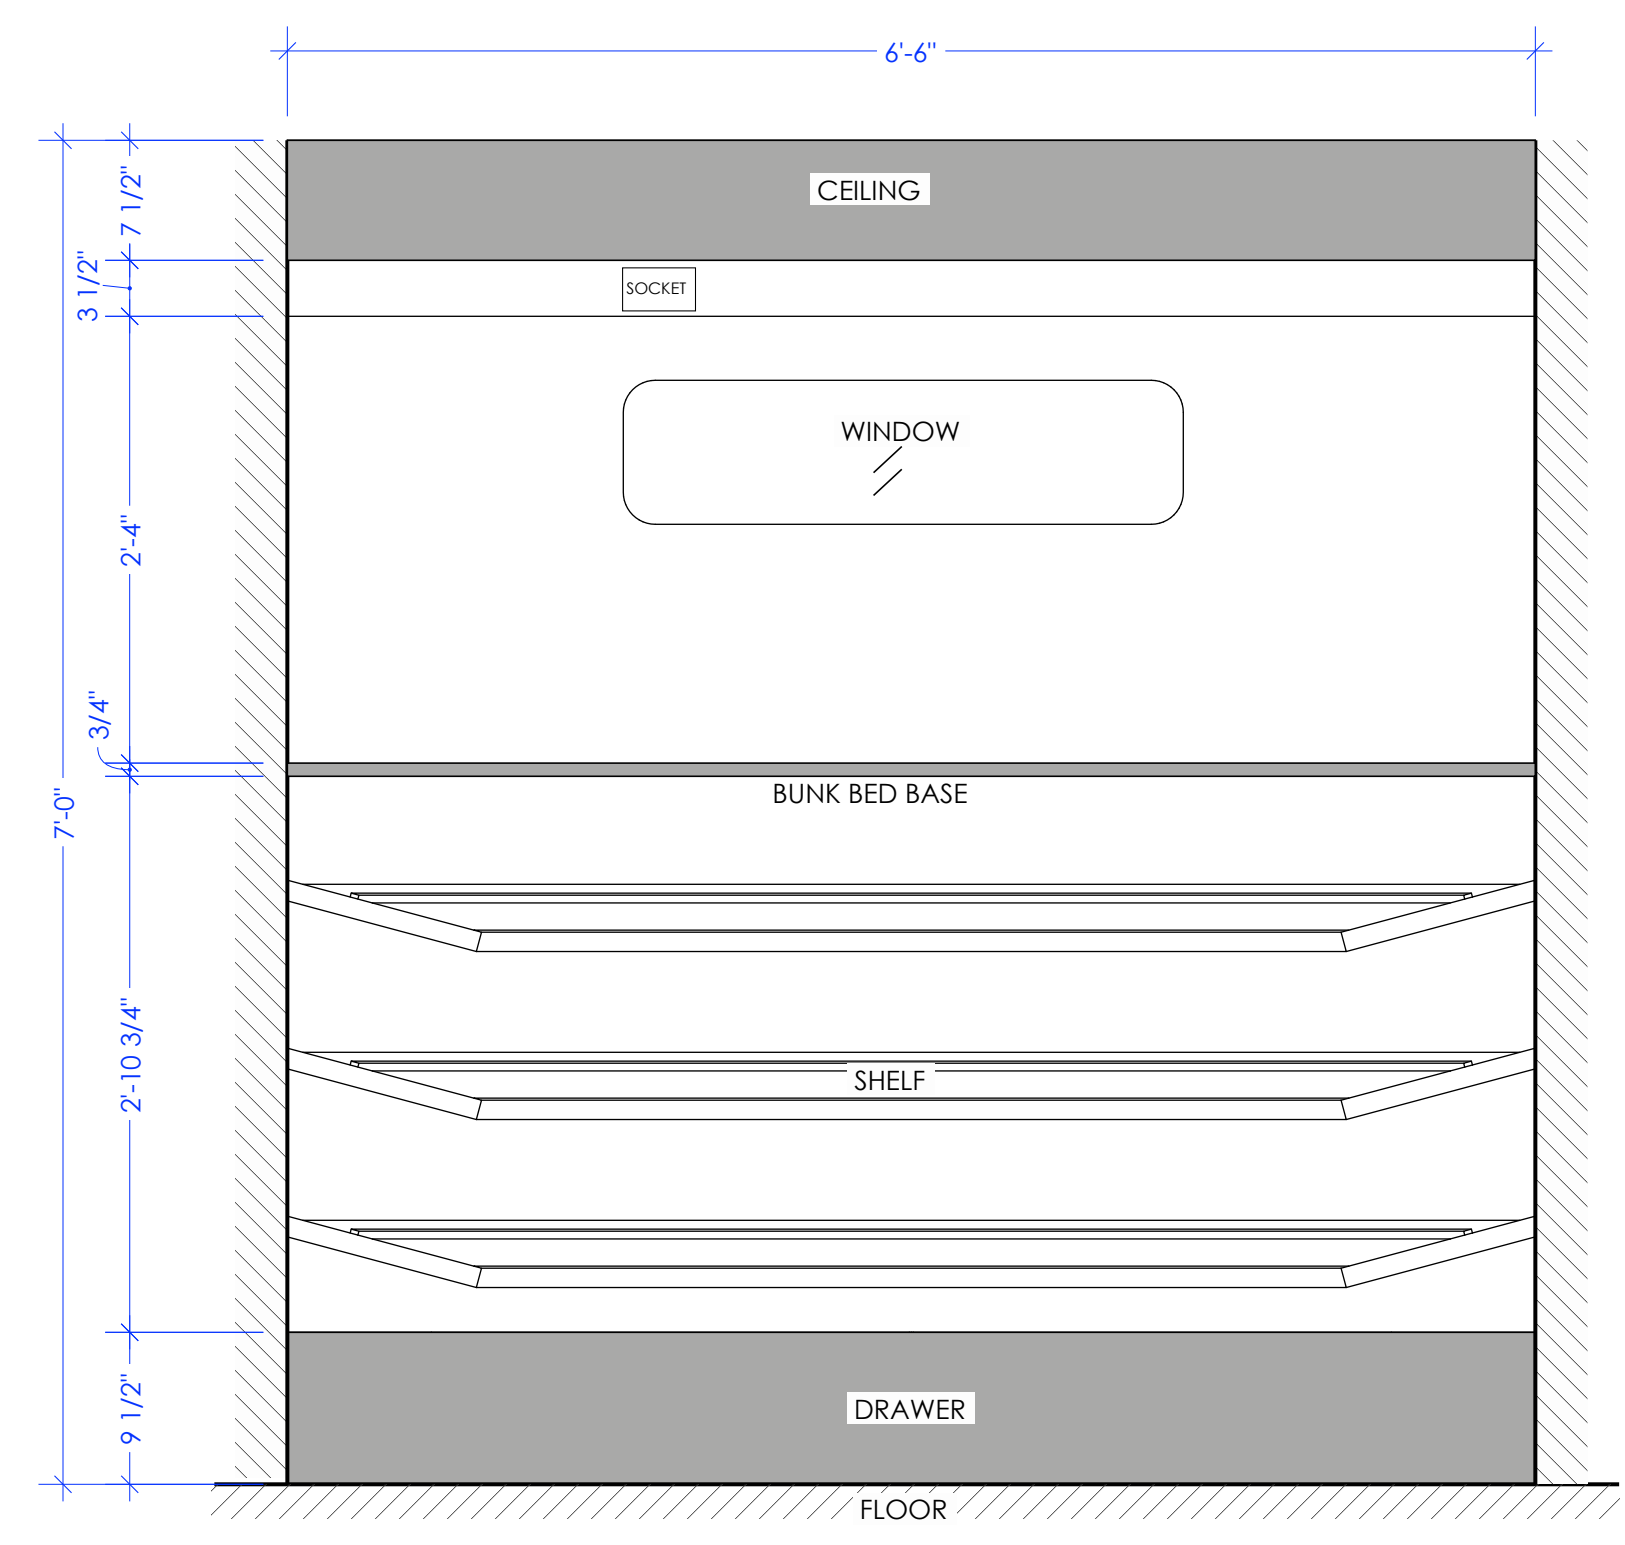

D FRONT VIEW — SHELF
SCALE: 1" = 1'-0"

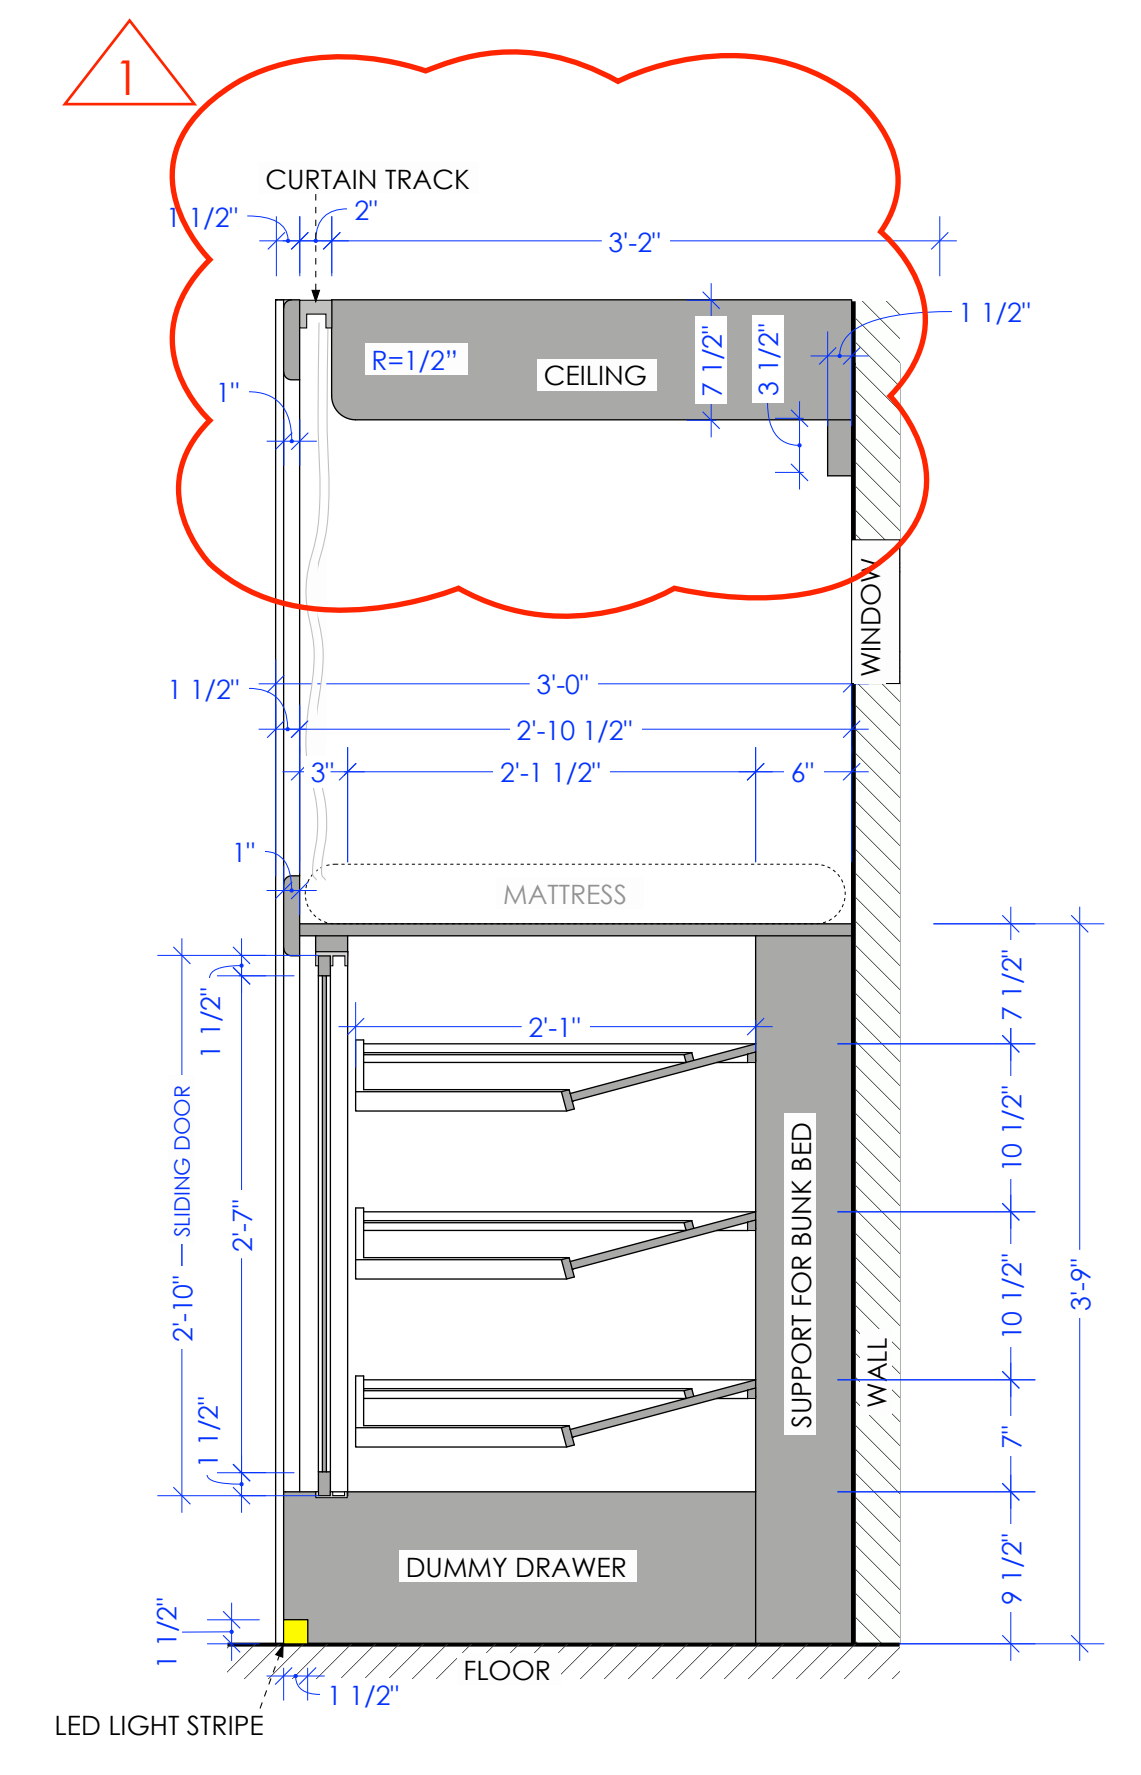


1 SECTION
SCALE: 1" = 1'-0"
FSD ON SHEET 8.0-2

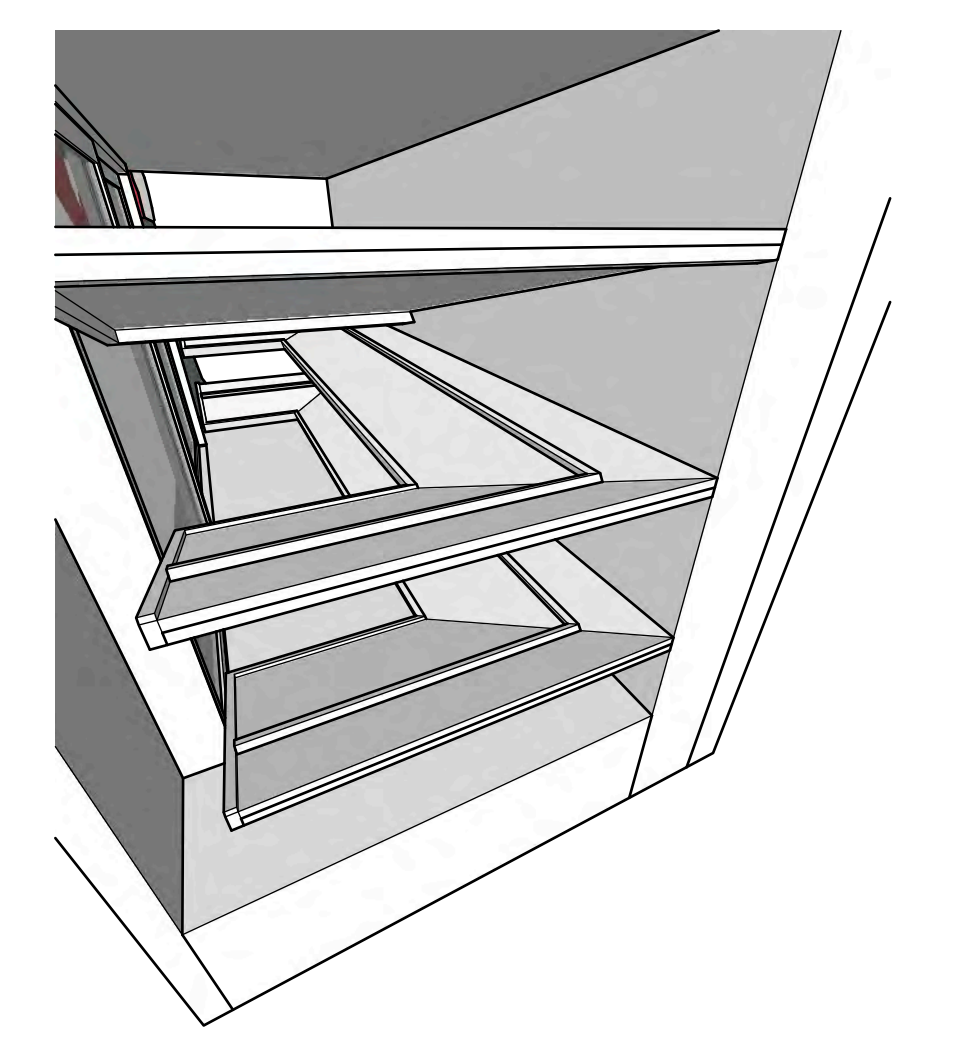



PERSPECTIVE VIEW — SHELF
NO SCALE




PERSPECTIVE VIEW — 3D MODEL
NO SCALE

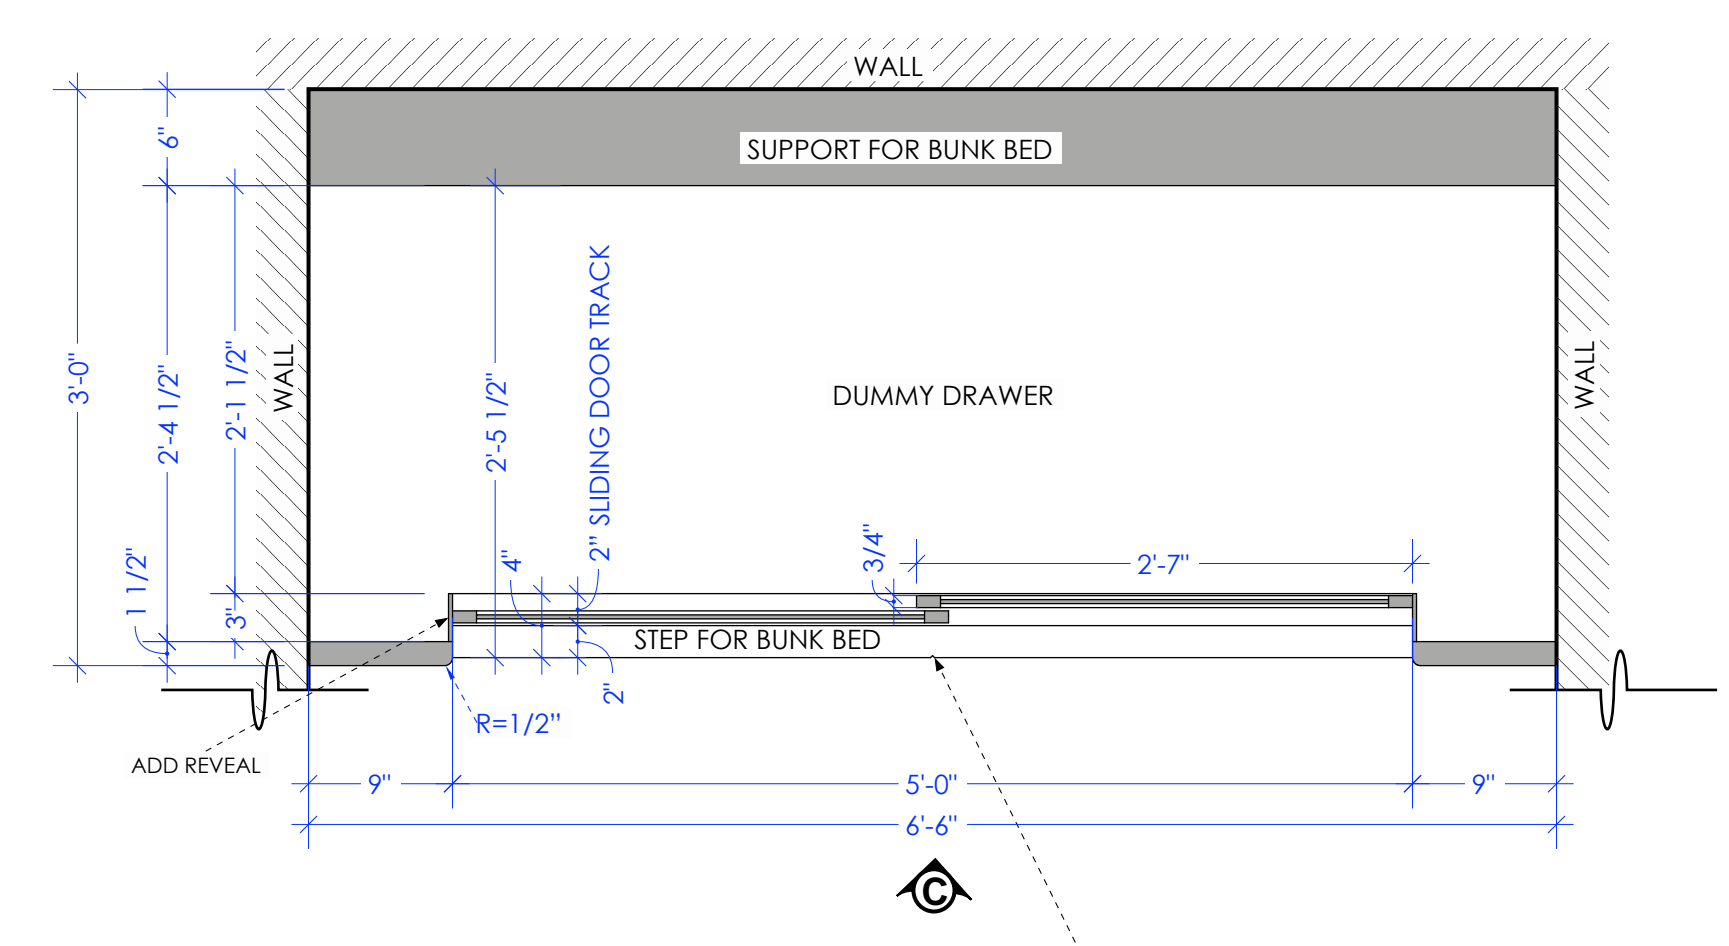

A PLAN VIEW — DRAWER
SCALE: 1" = 1'-0"

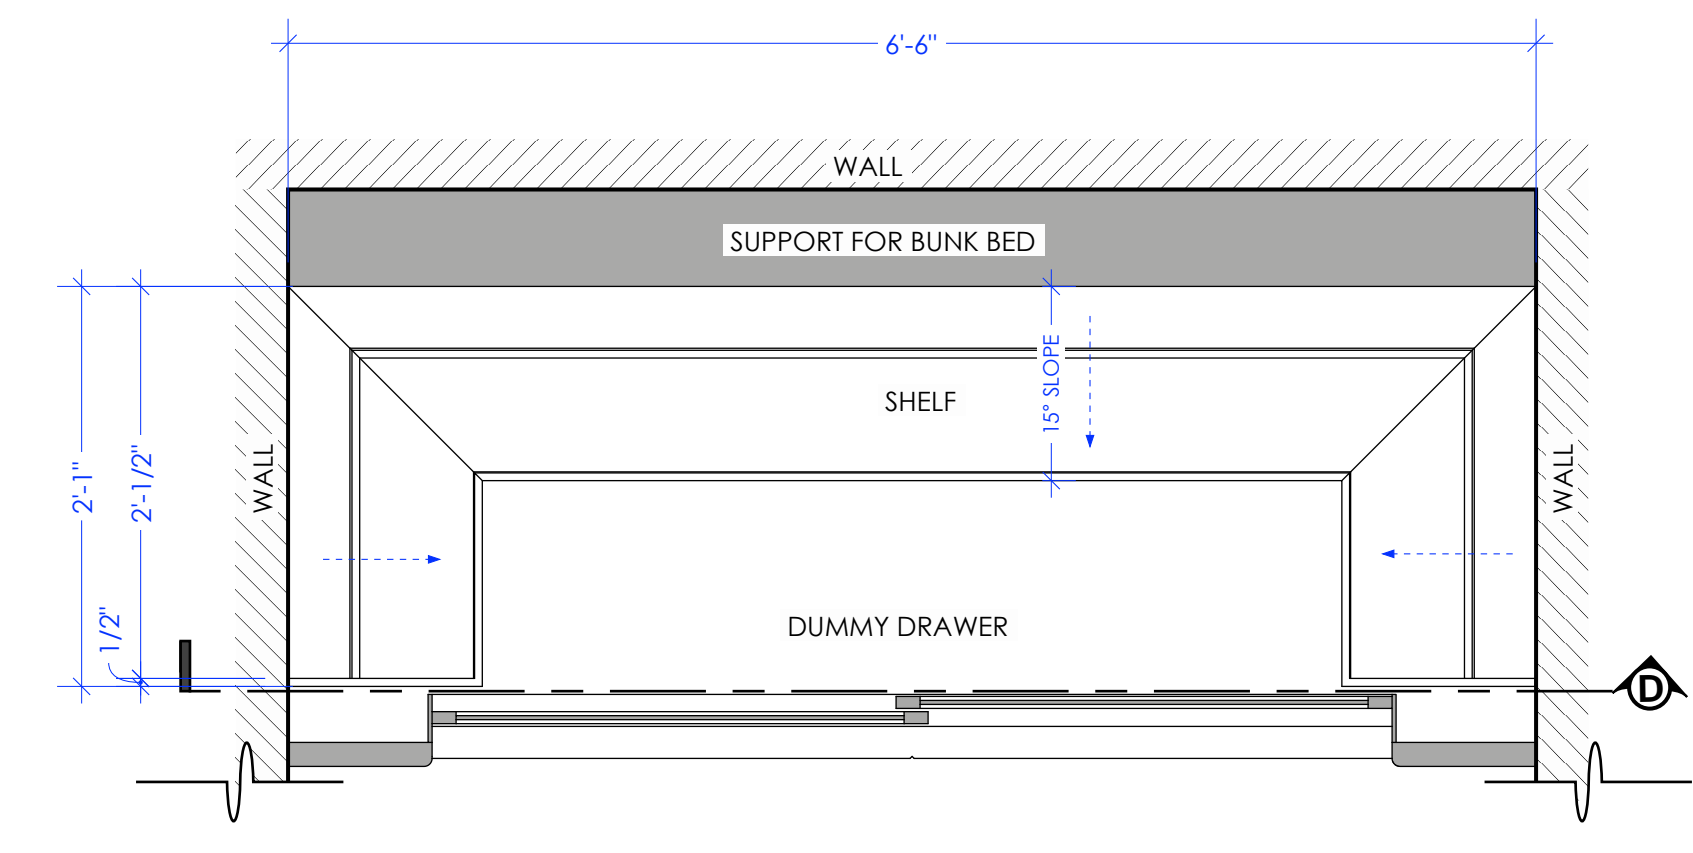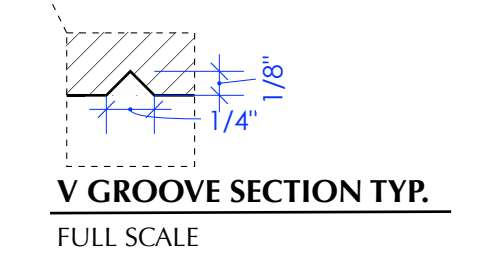

B PLAN VIEW — SHELF
SCALE: 1" = 1'-0"

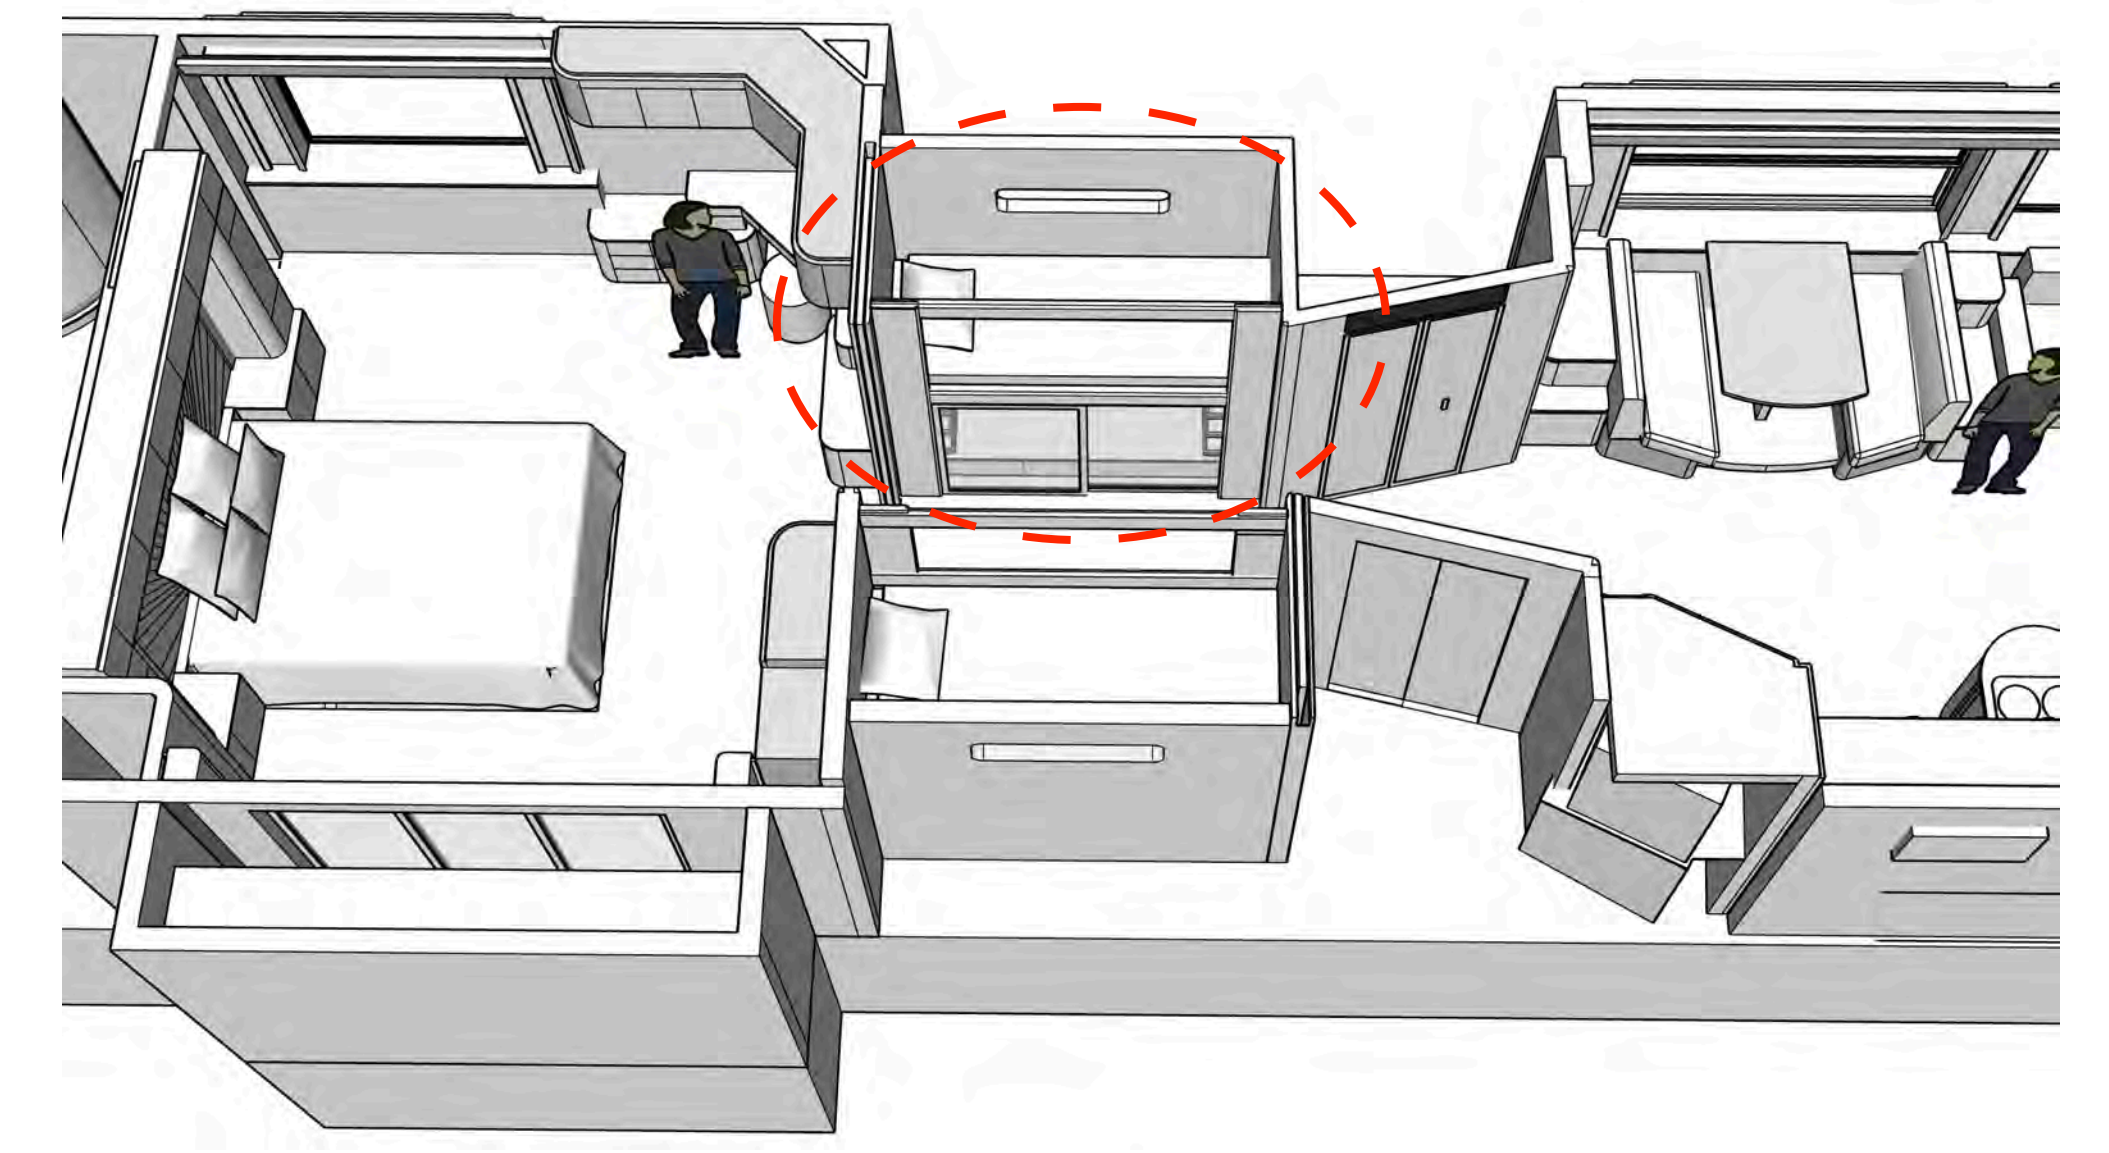


PERSPECTIVE VIEW — SHELF PLACEMENT ON THE BUS
NO SCALE

Hacks		SEASON 2		EXEC. PRODUCERS: LUCIA ANIELLO / PAUL W. DOWNS / JEN STATS MIKE SCHUR / DAVID MINER / MORGAN SACKETT	
HBO MAX / UNIVERSAL TV				PRODUCTION DESIGNER: ALEX CONTESTABLE	
SET NAME: INT TOUR BUS		SET #:		SET DECORATOR: JENNIFER LUKEHART	
DRAWING: DETAIL: SHOE SHELF		DRAWN BY: J.BAI		ART DIRECTOR: ROB TOKARZ	
LOCATION: STAGE 17		SCALE: AS NOTED		RELEASE: 12/02/2021	
REVISIONS:		1 12/02/2021		SHEET #:	
		2		8	
				1 OF 2	

REVISED 12/02/2021

THIS DRAWING REPRESENTS VISUAL CONCEPTS ONLY. IF NECESSARY, CONSULT A QUALIFIED ENGINEER FOR STRUCTURAL APPROPRIATENESS. FOLLOW APPLICABLE FIRE & SAFETY CODES. DIMENSIONS TAKE PRECEDENCE OVER DRAWING. CONFIDENTIALITY STATEMENT: THIS IS CONFIDENTIAL INFORMATION INTENDED ONLY FOR HBO PRODUCTION PERSONNEL. IF YOU RECEIVED THIS DOCUMENT IN ERROR, PLEASE NOTIFY US & RETURN OR DESTROY IT.

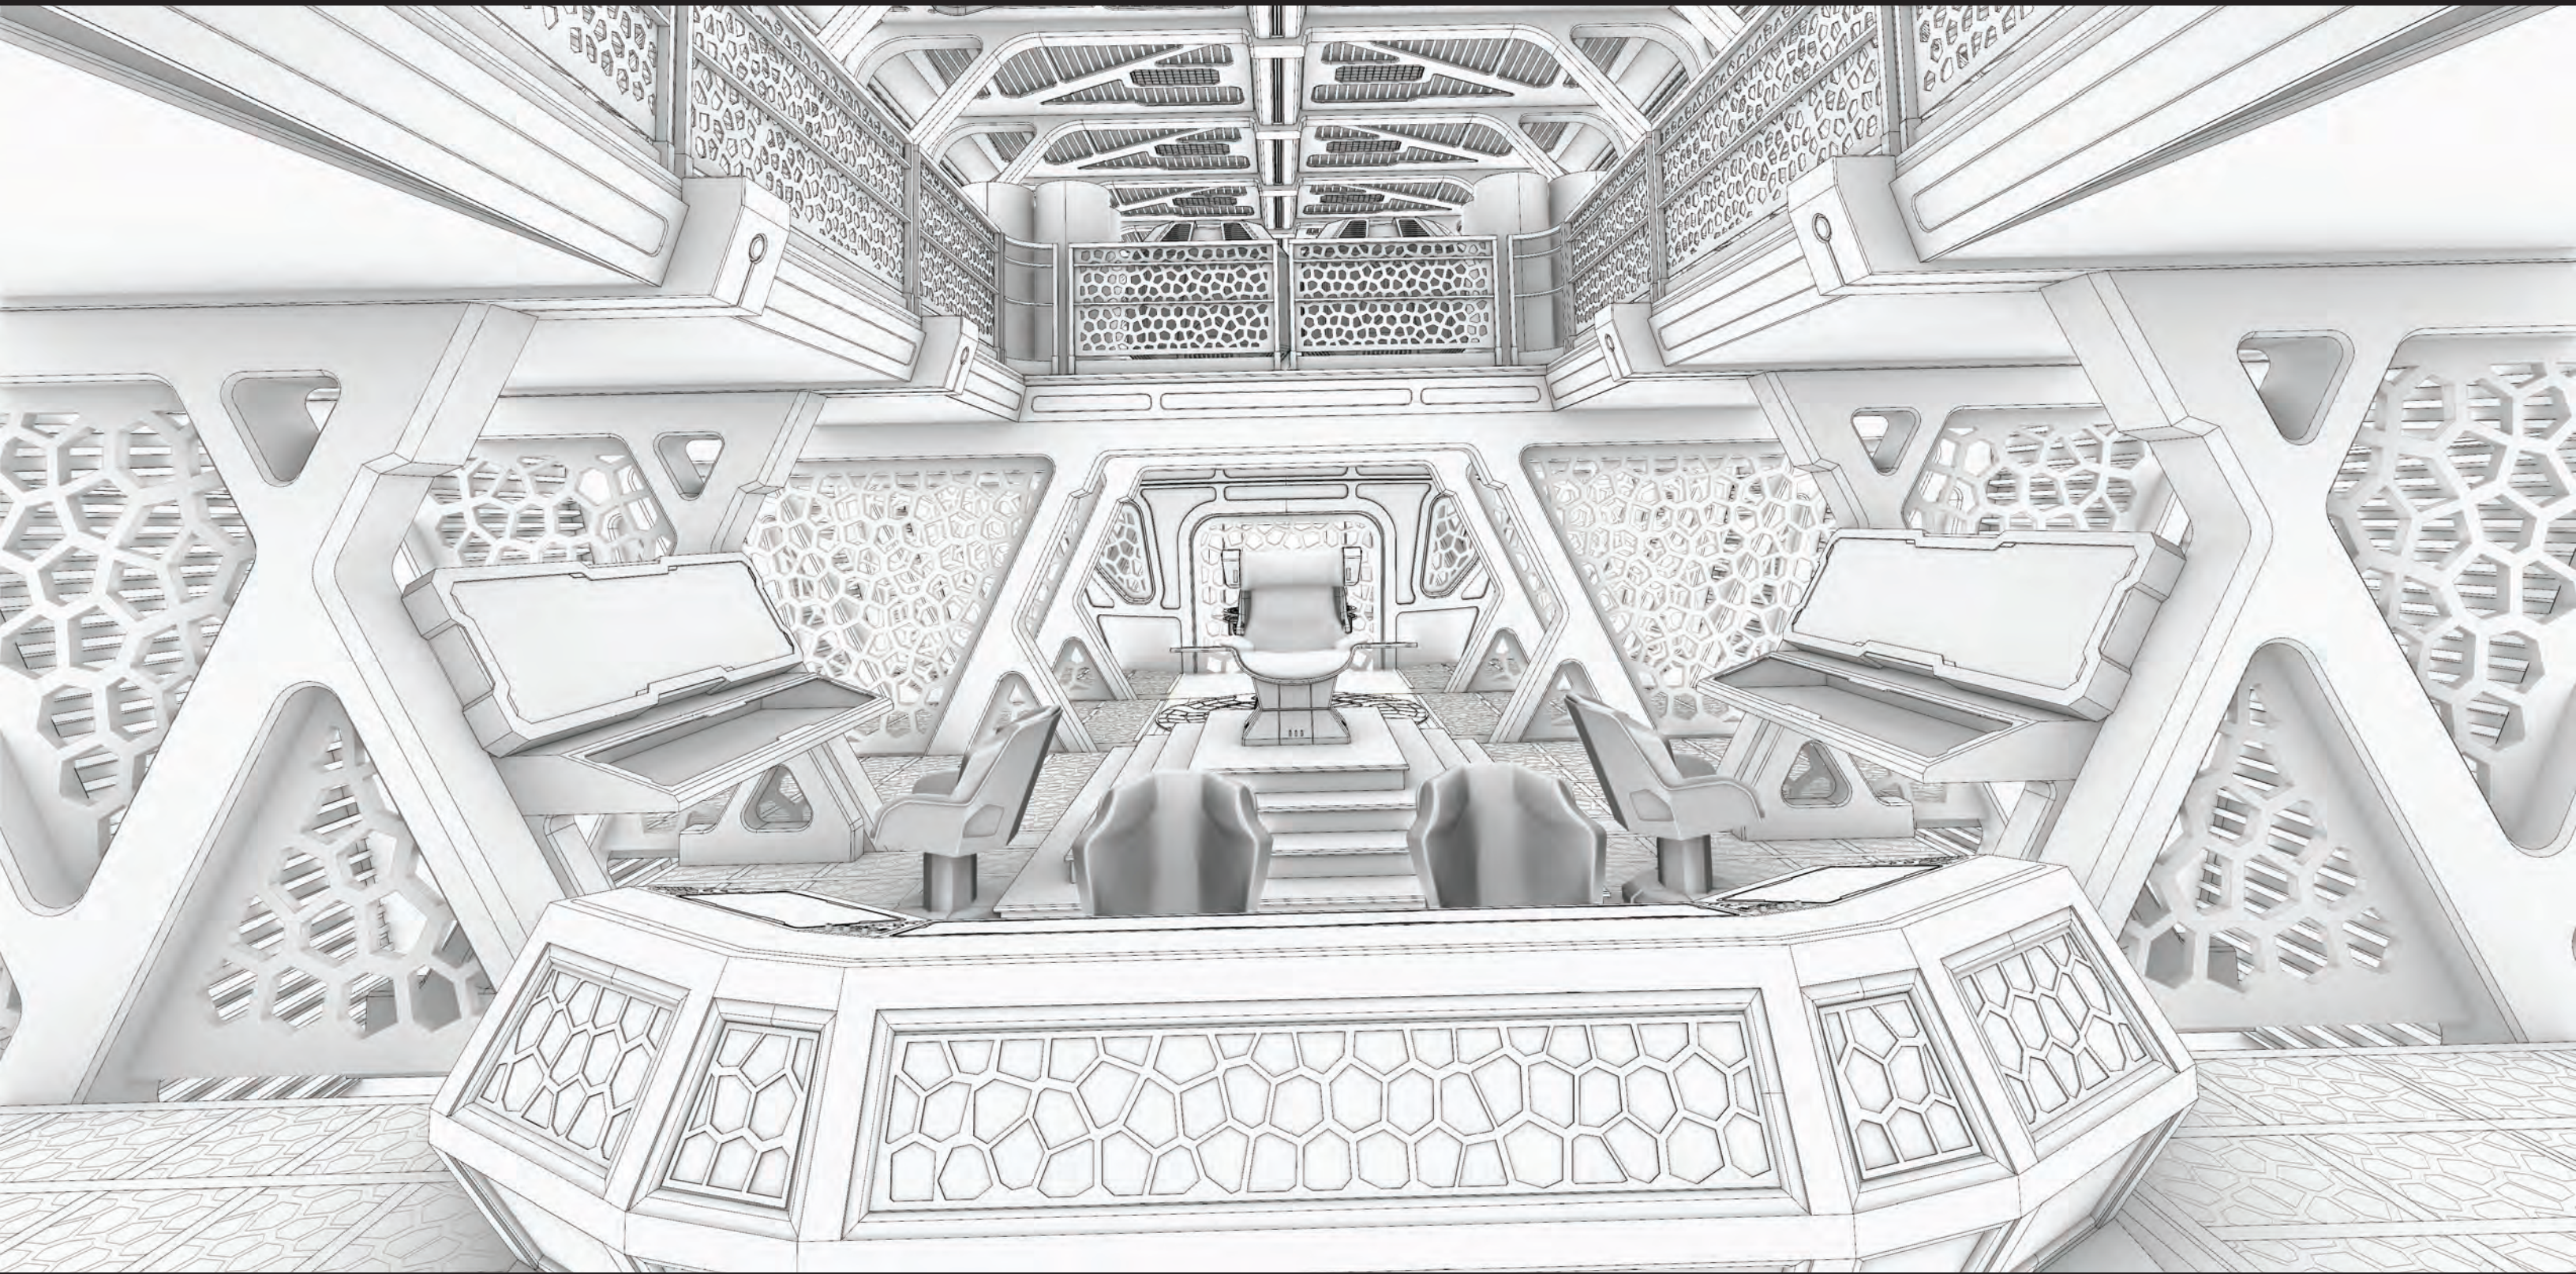

Executive Producers


*Alex Kurtzman, Heather Kadin
Eugene Roddenberry, Trevor Roth
Akiva Goldsman, Terry Matalas,
Michael Chabon, Doug Aarniokoski
Dylan Massin*

Production Designer


Dave Blass

Episode No. 30X


Shrike_Int_Model View_JB_100821

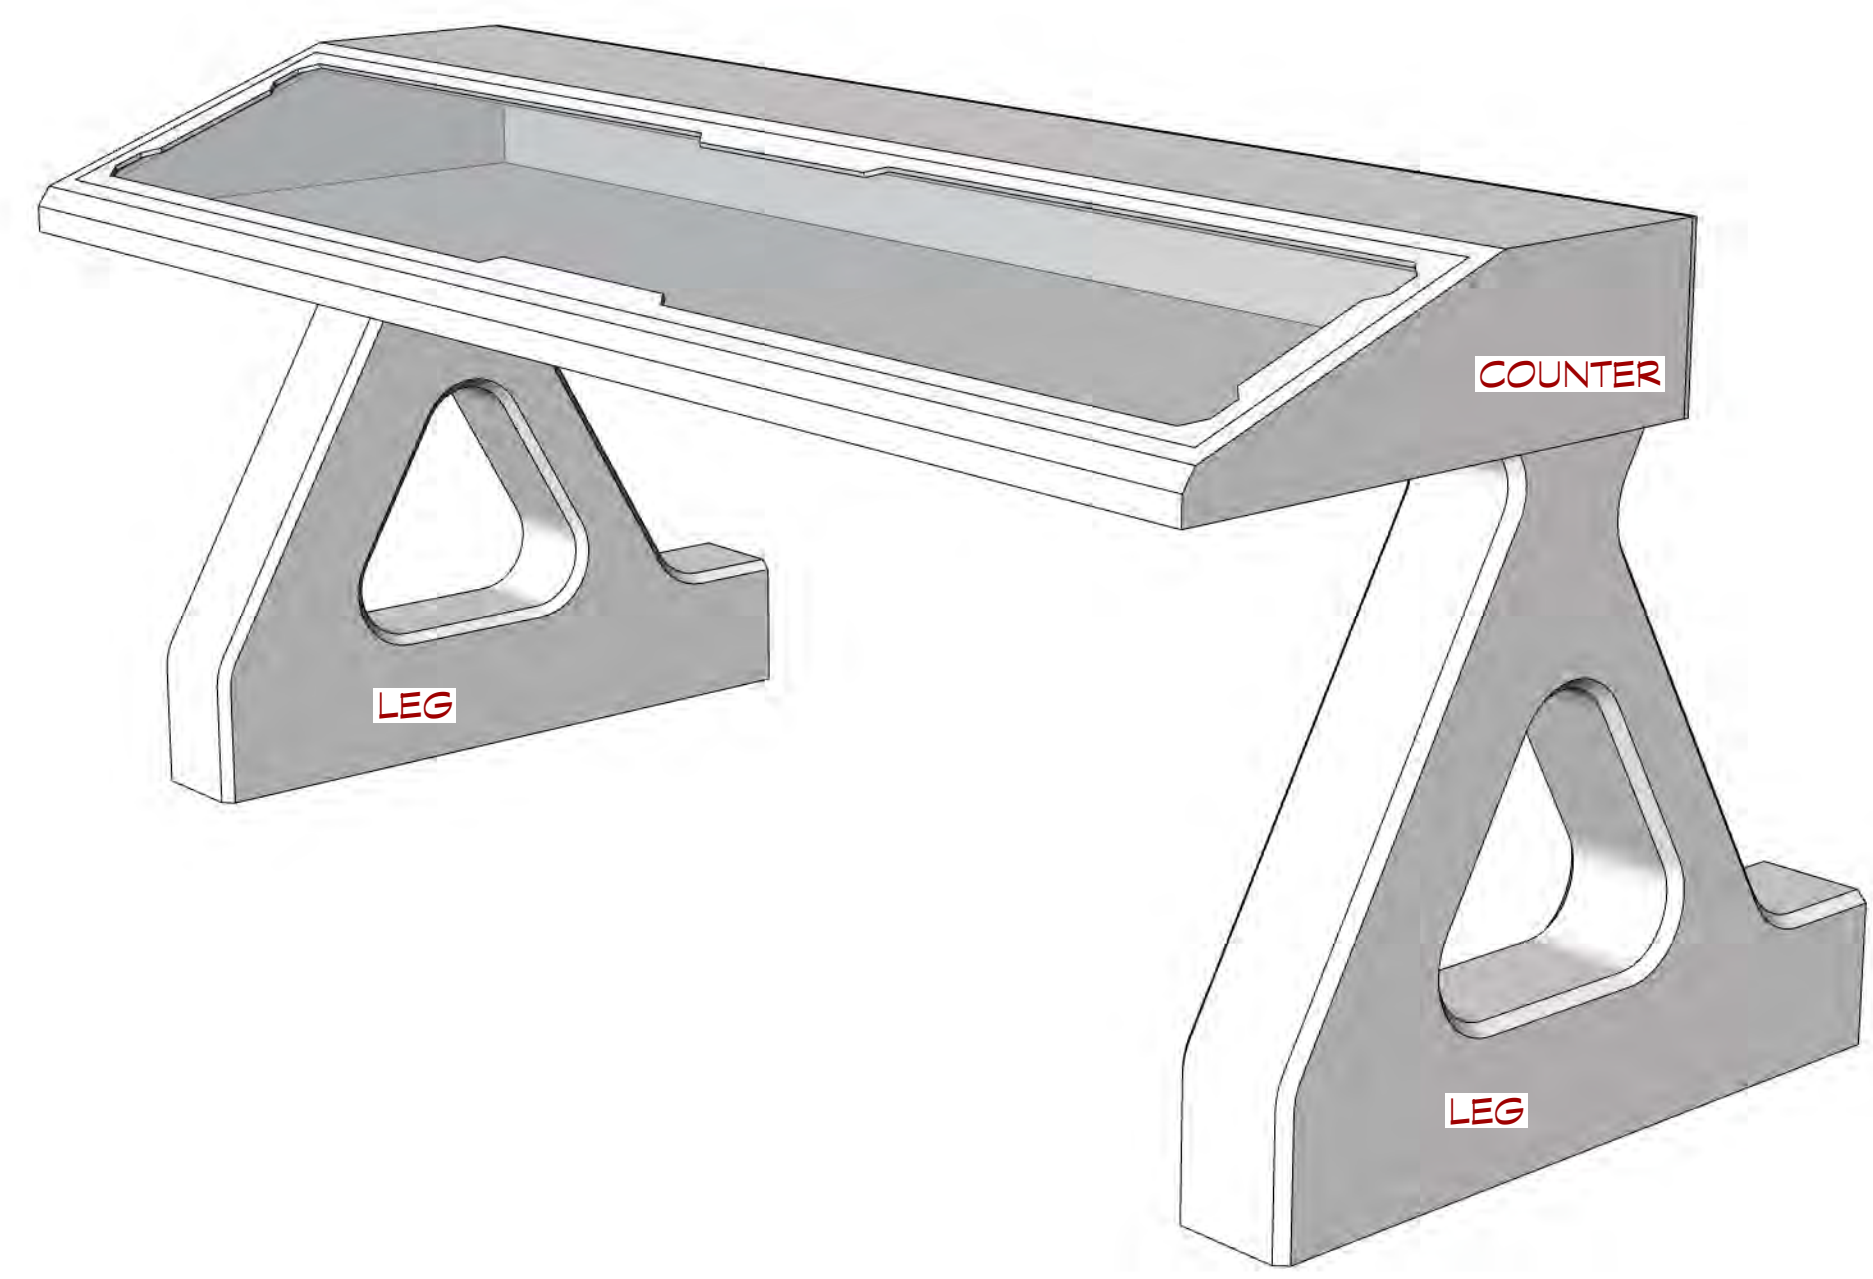


PERSPECTIVE VIEW WITHOUT MONITOR BUILD 2
NO SCALE

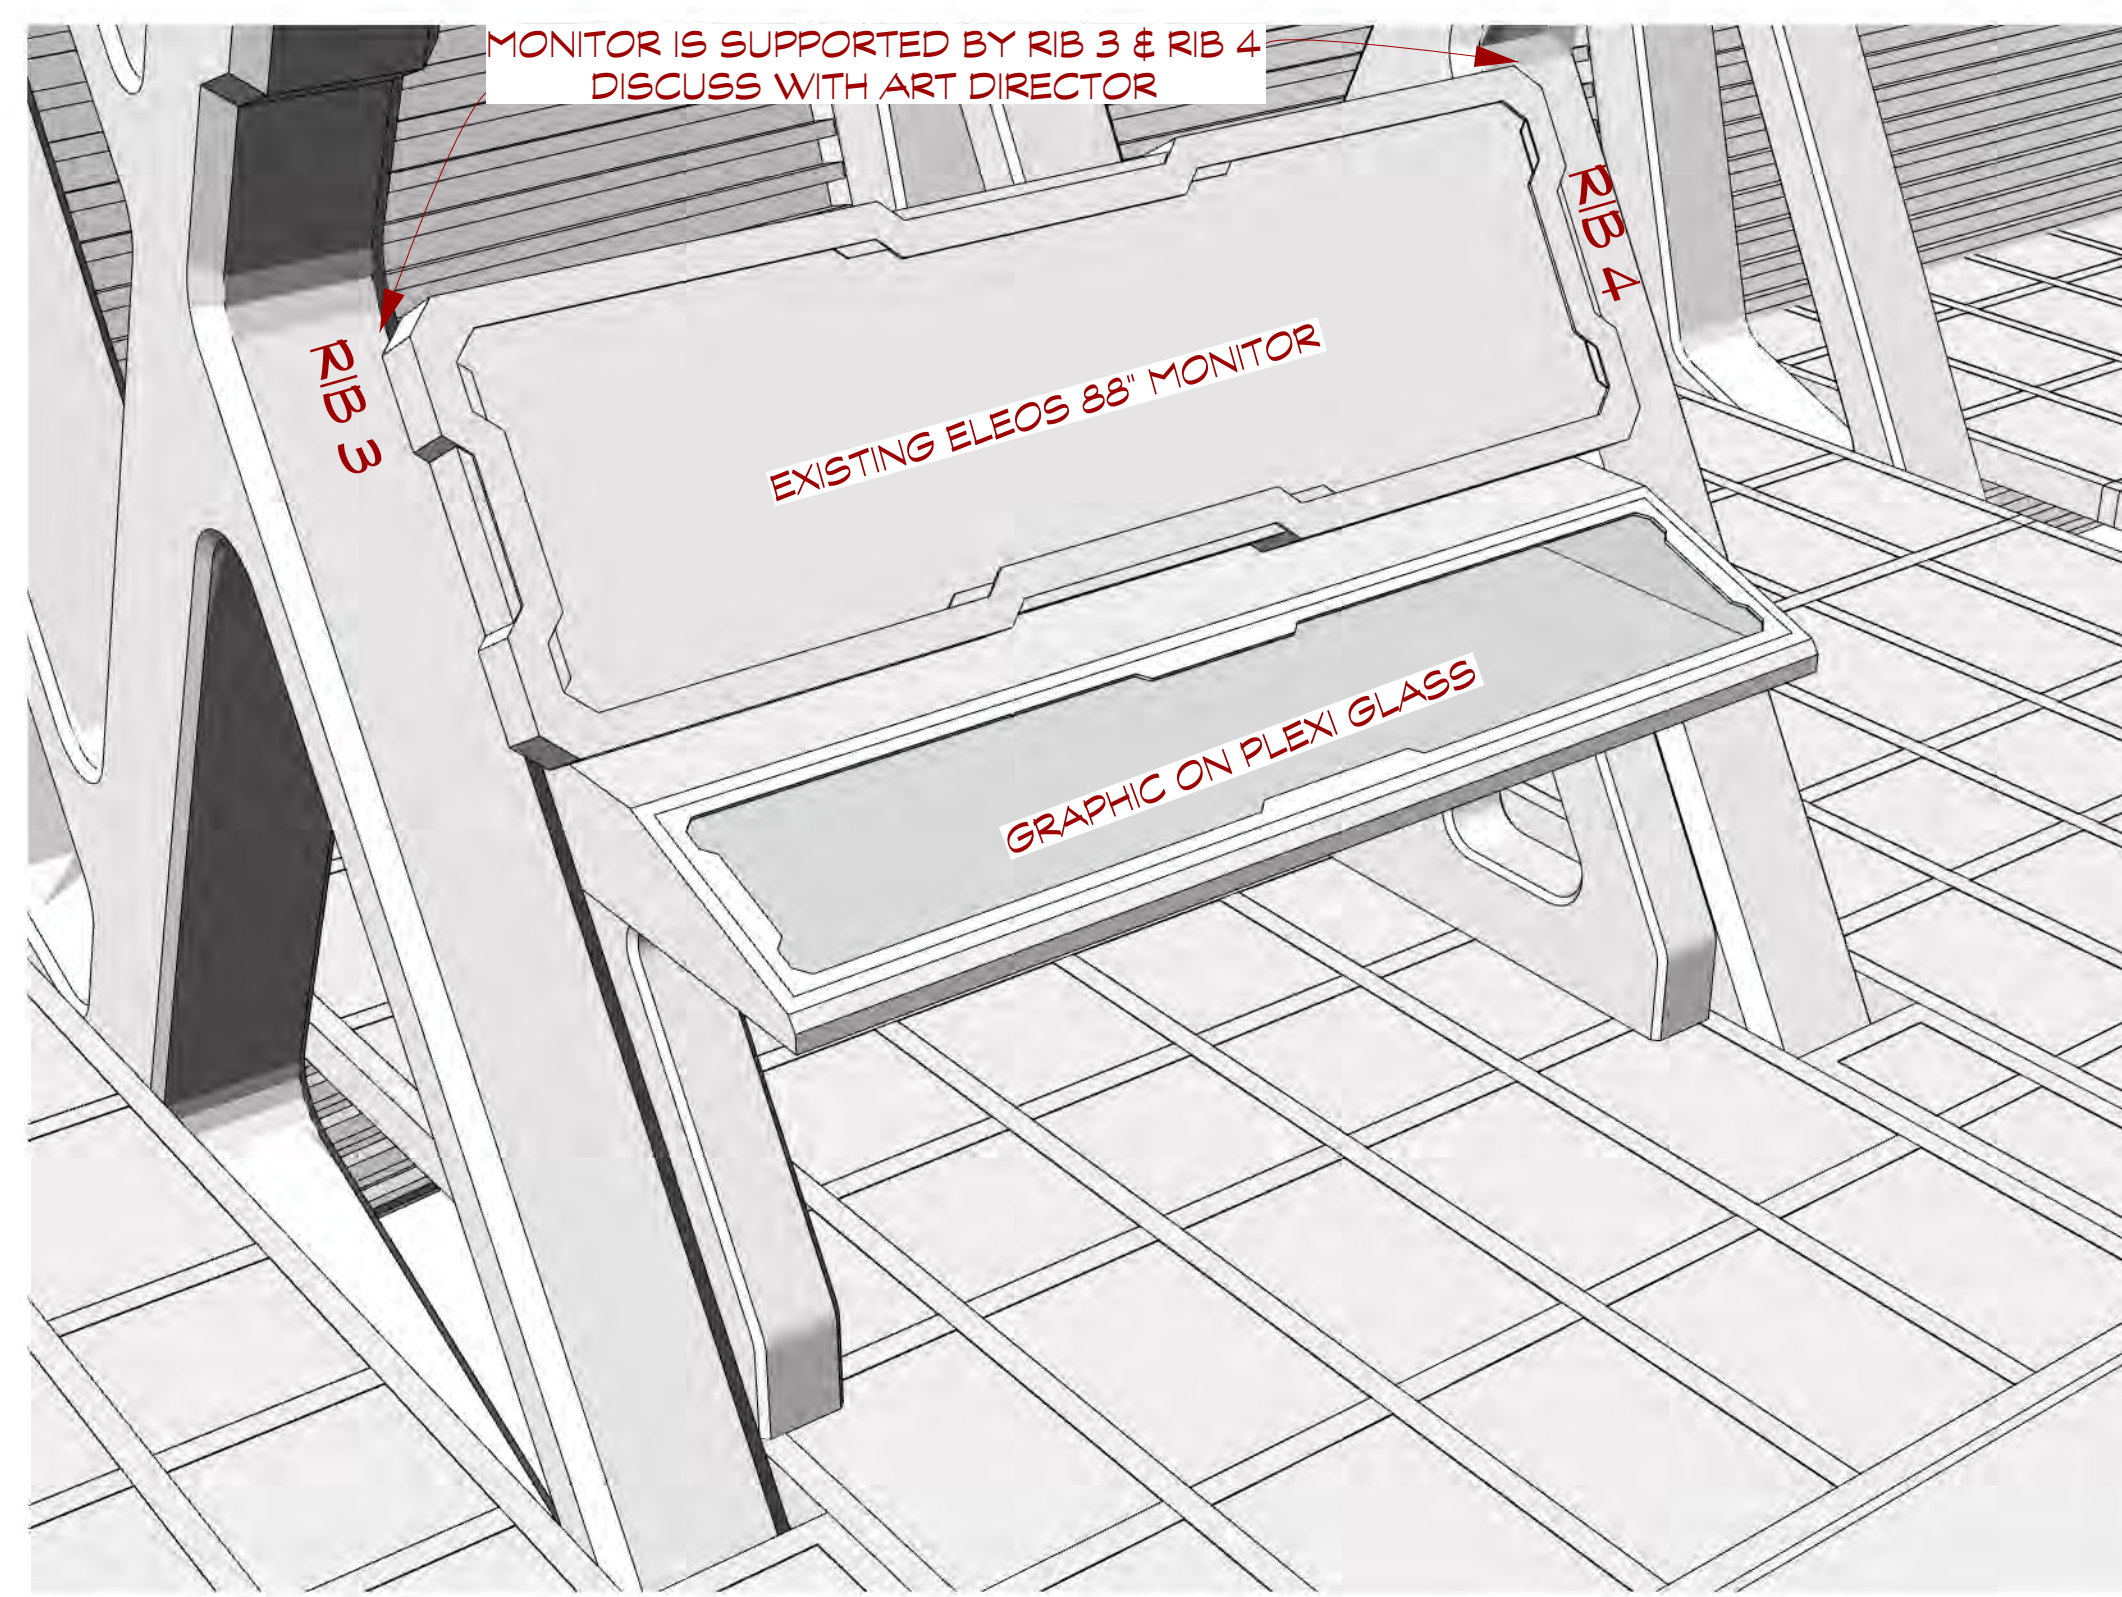

PERSPECTIVE VIEW W/ EXISTING ELEOS 88" MONITOR
NO SCALE

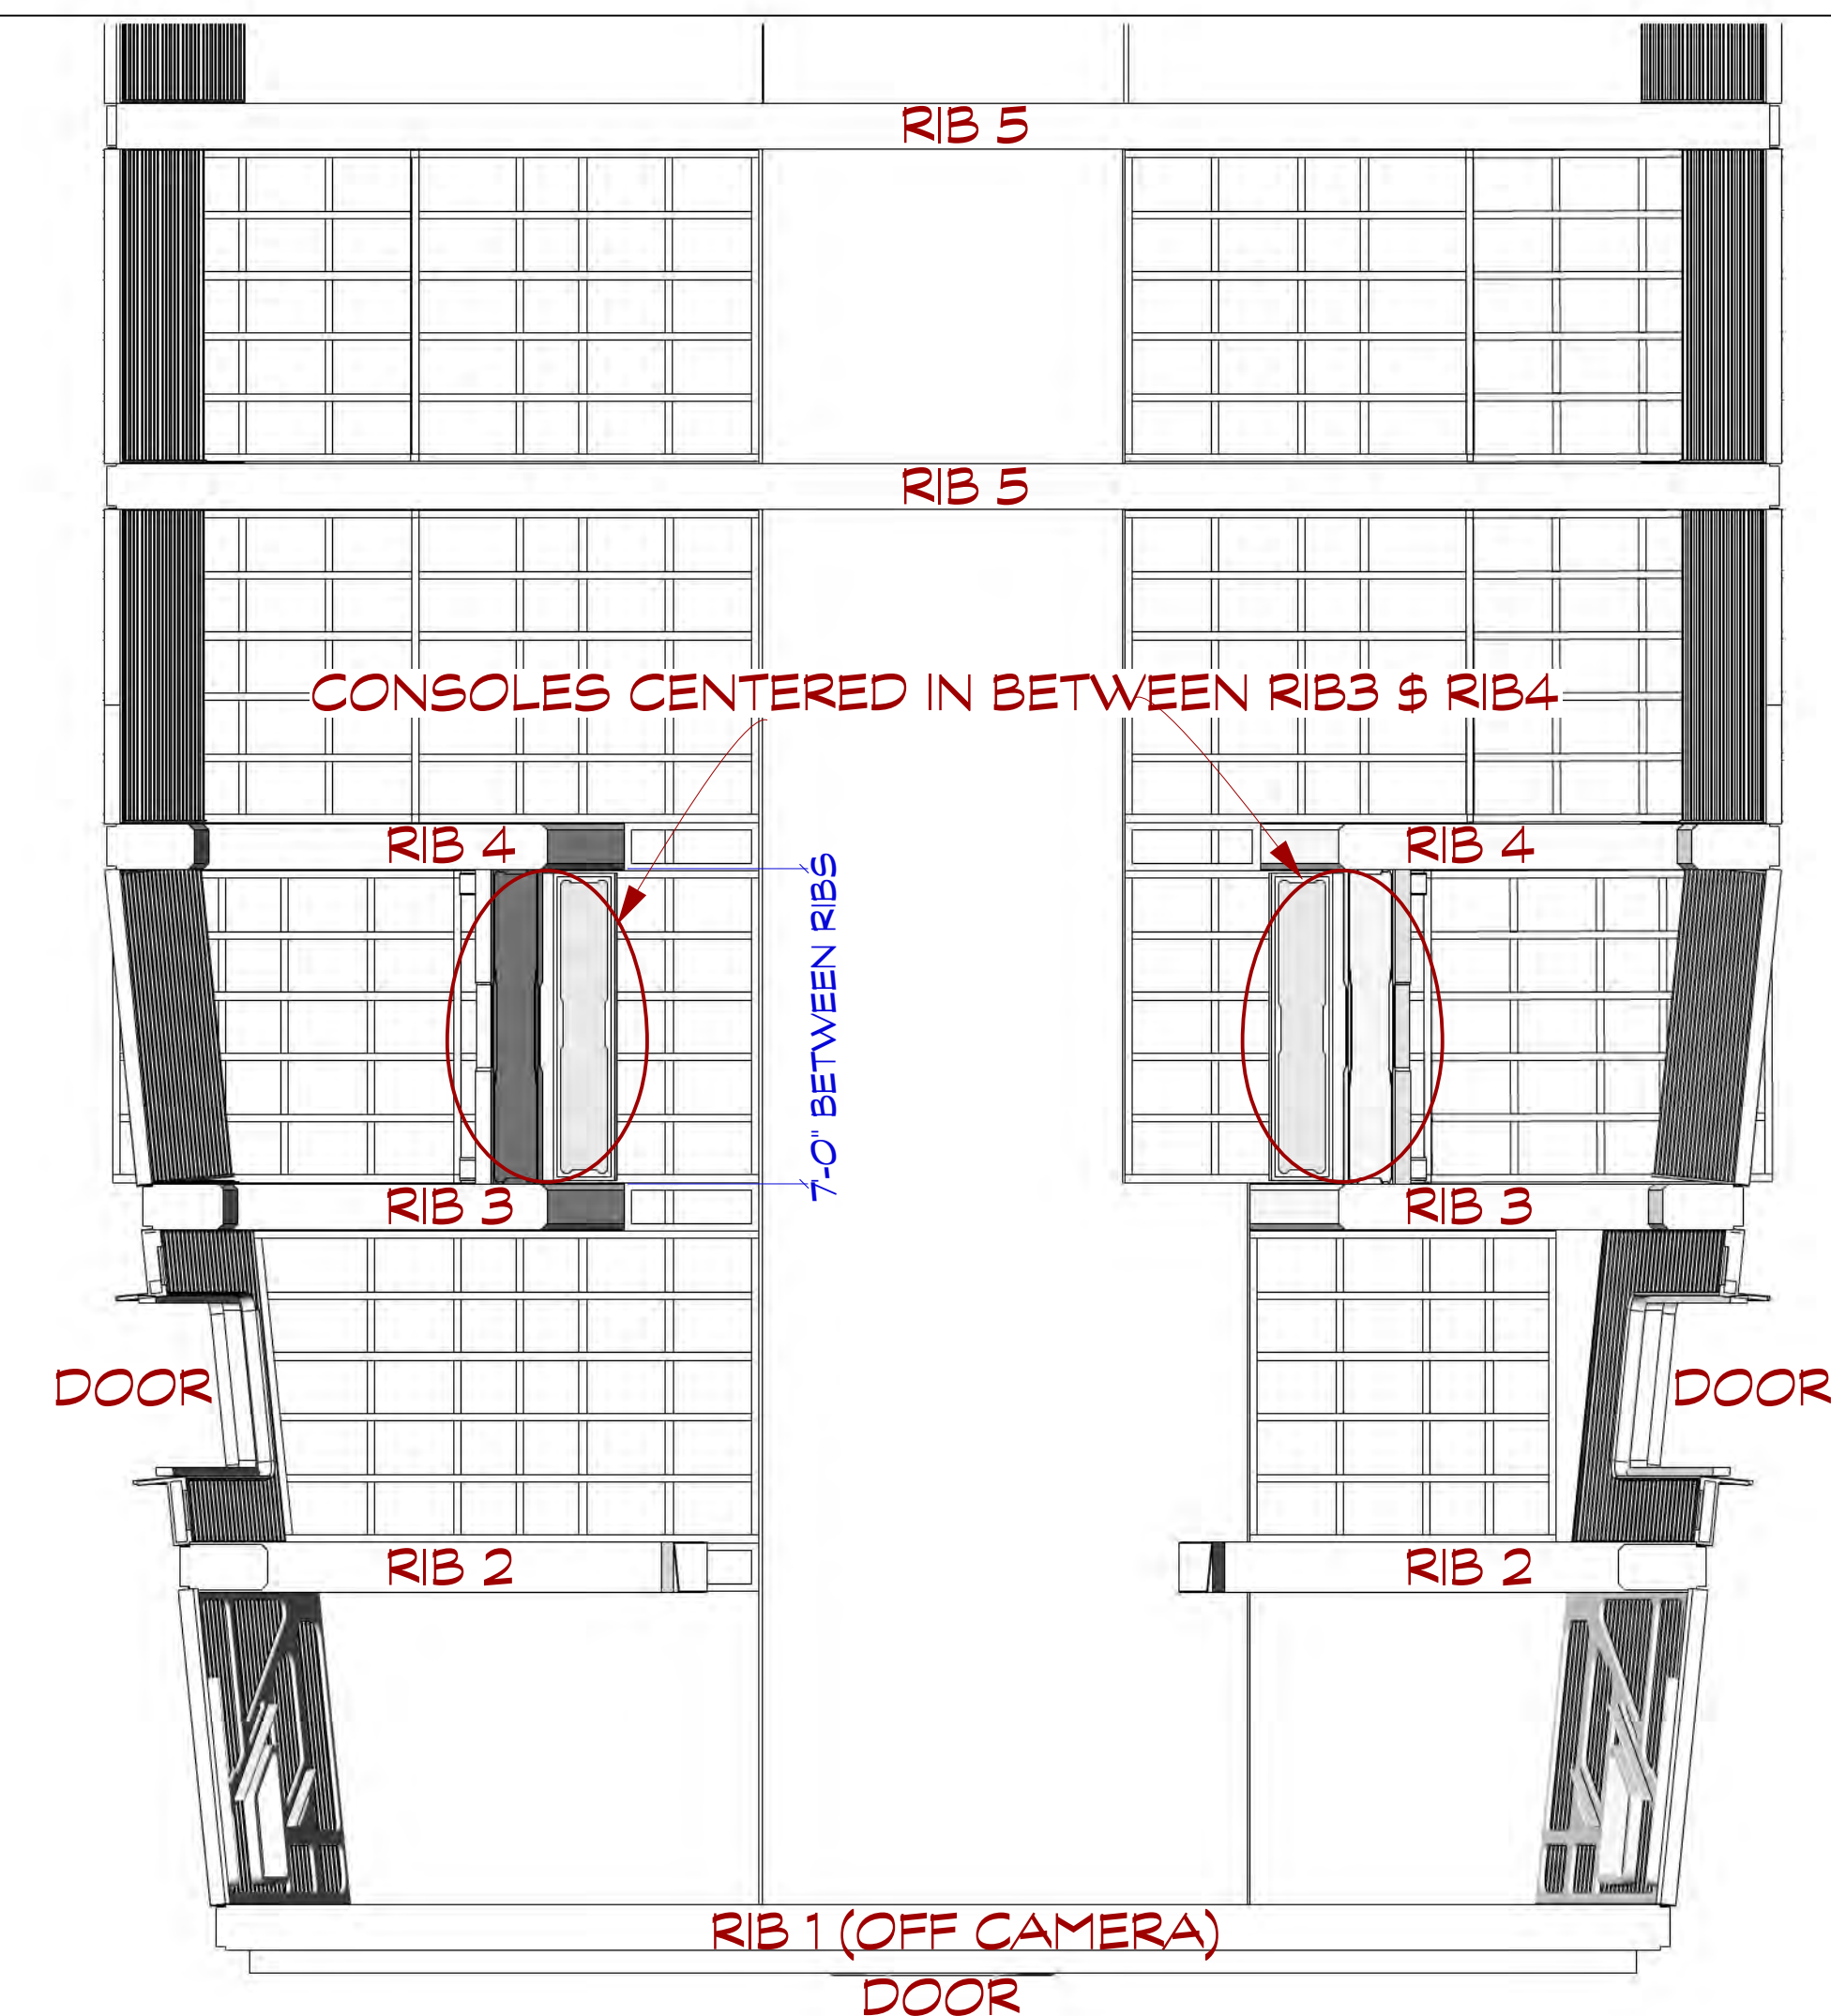


CONSOLE PLACEMENT IN SHRIKE
SCALE: 1/4"=1'-0"

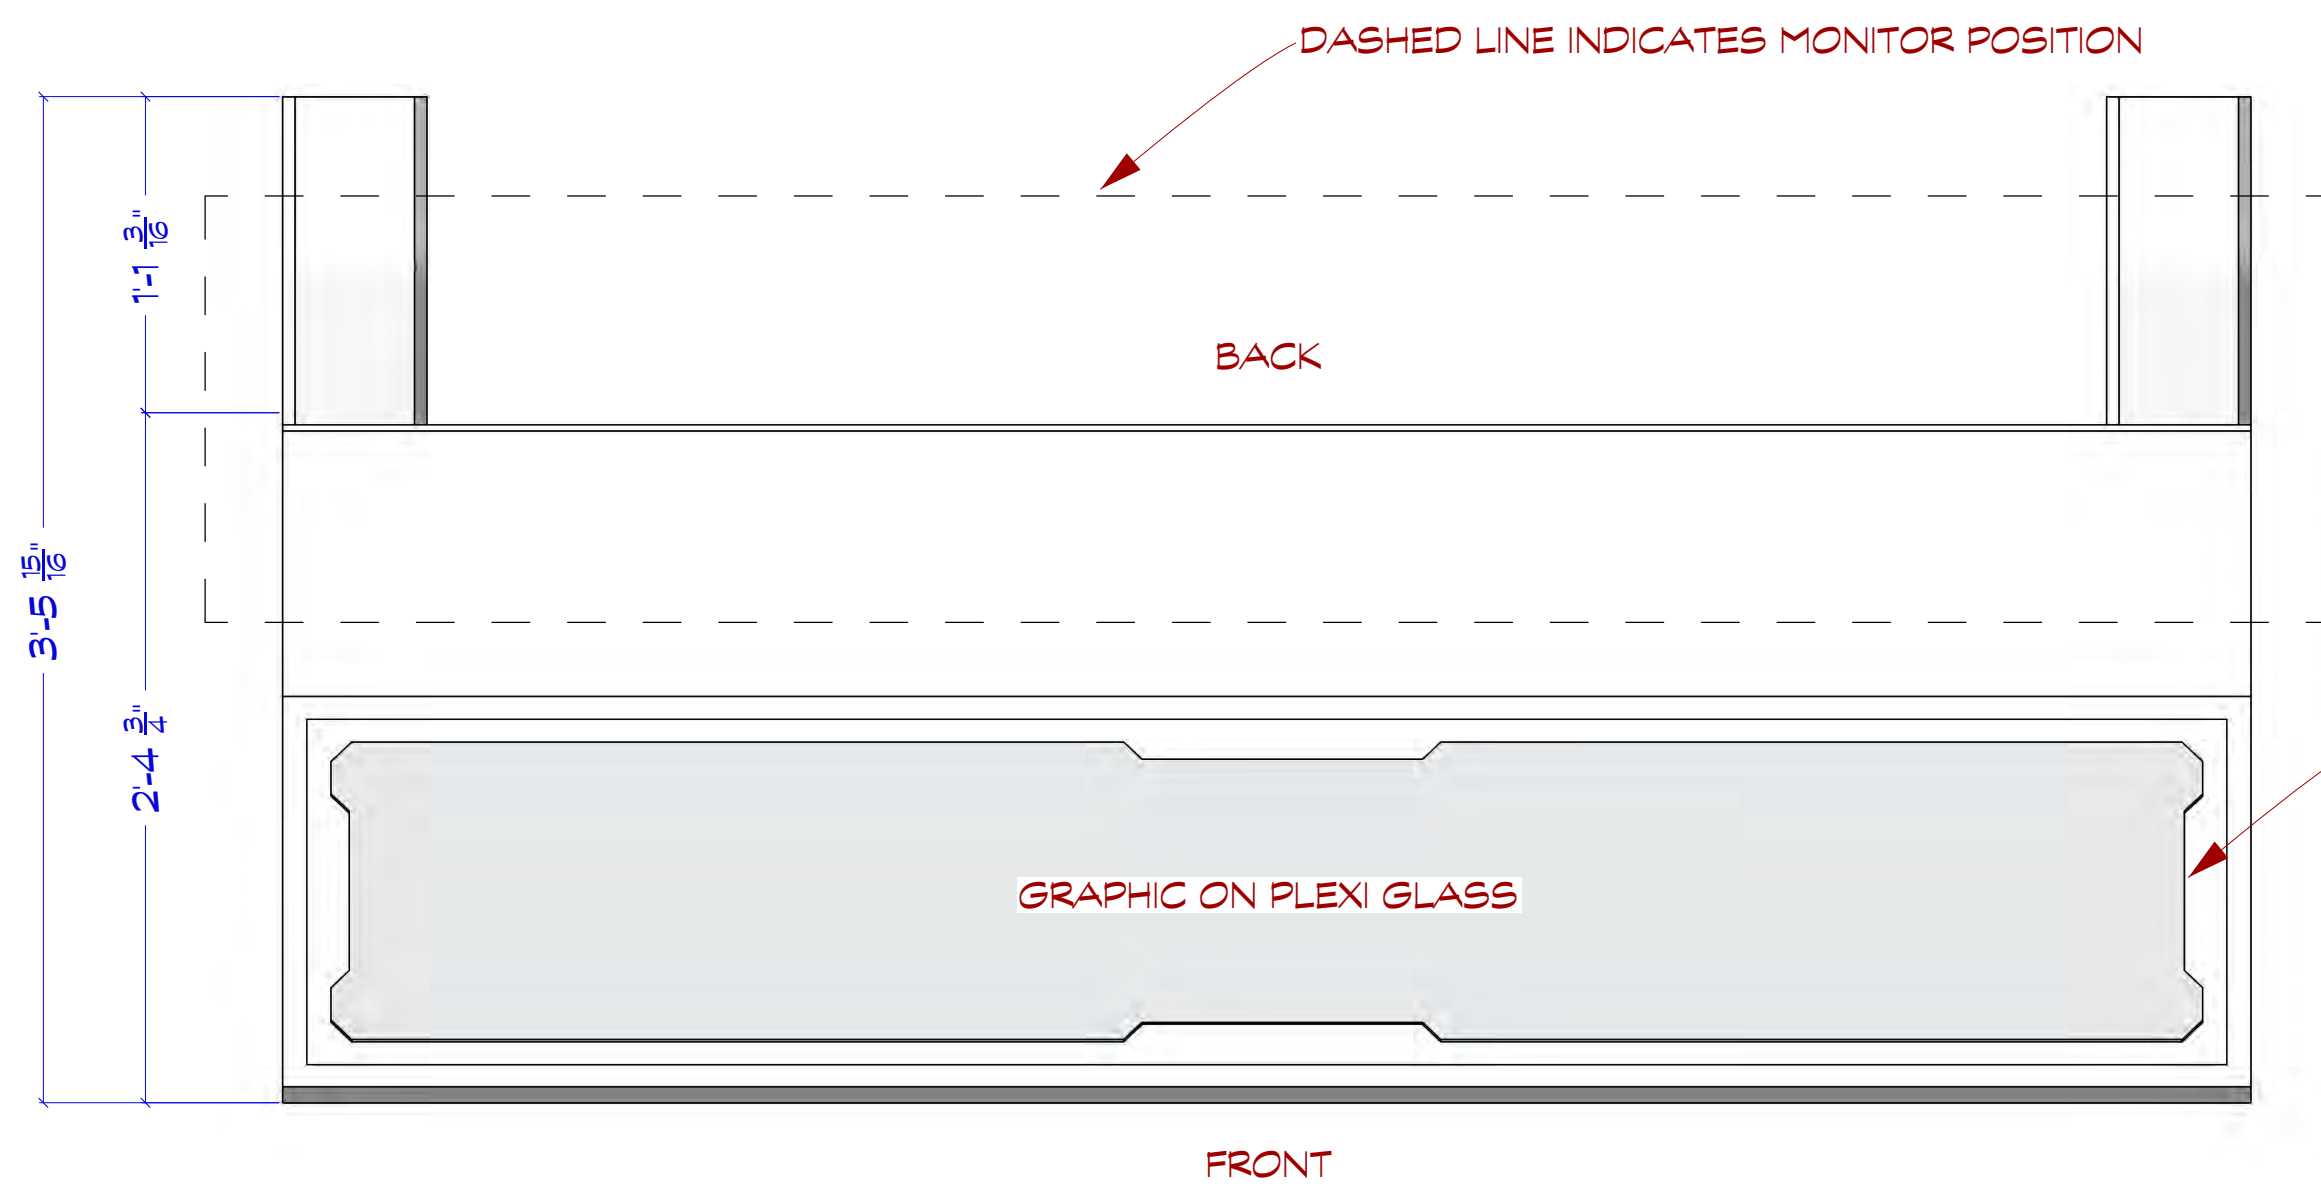


TOP VIEW
SCALE: 1 1/2"=1'-0"


CONSOLE BEZEL:
CNC FILE AVAILABLE
SEE SHT 4.2

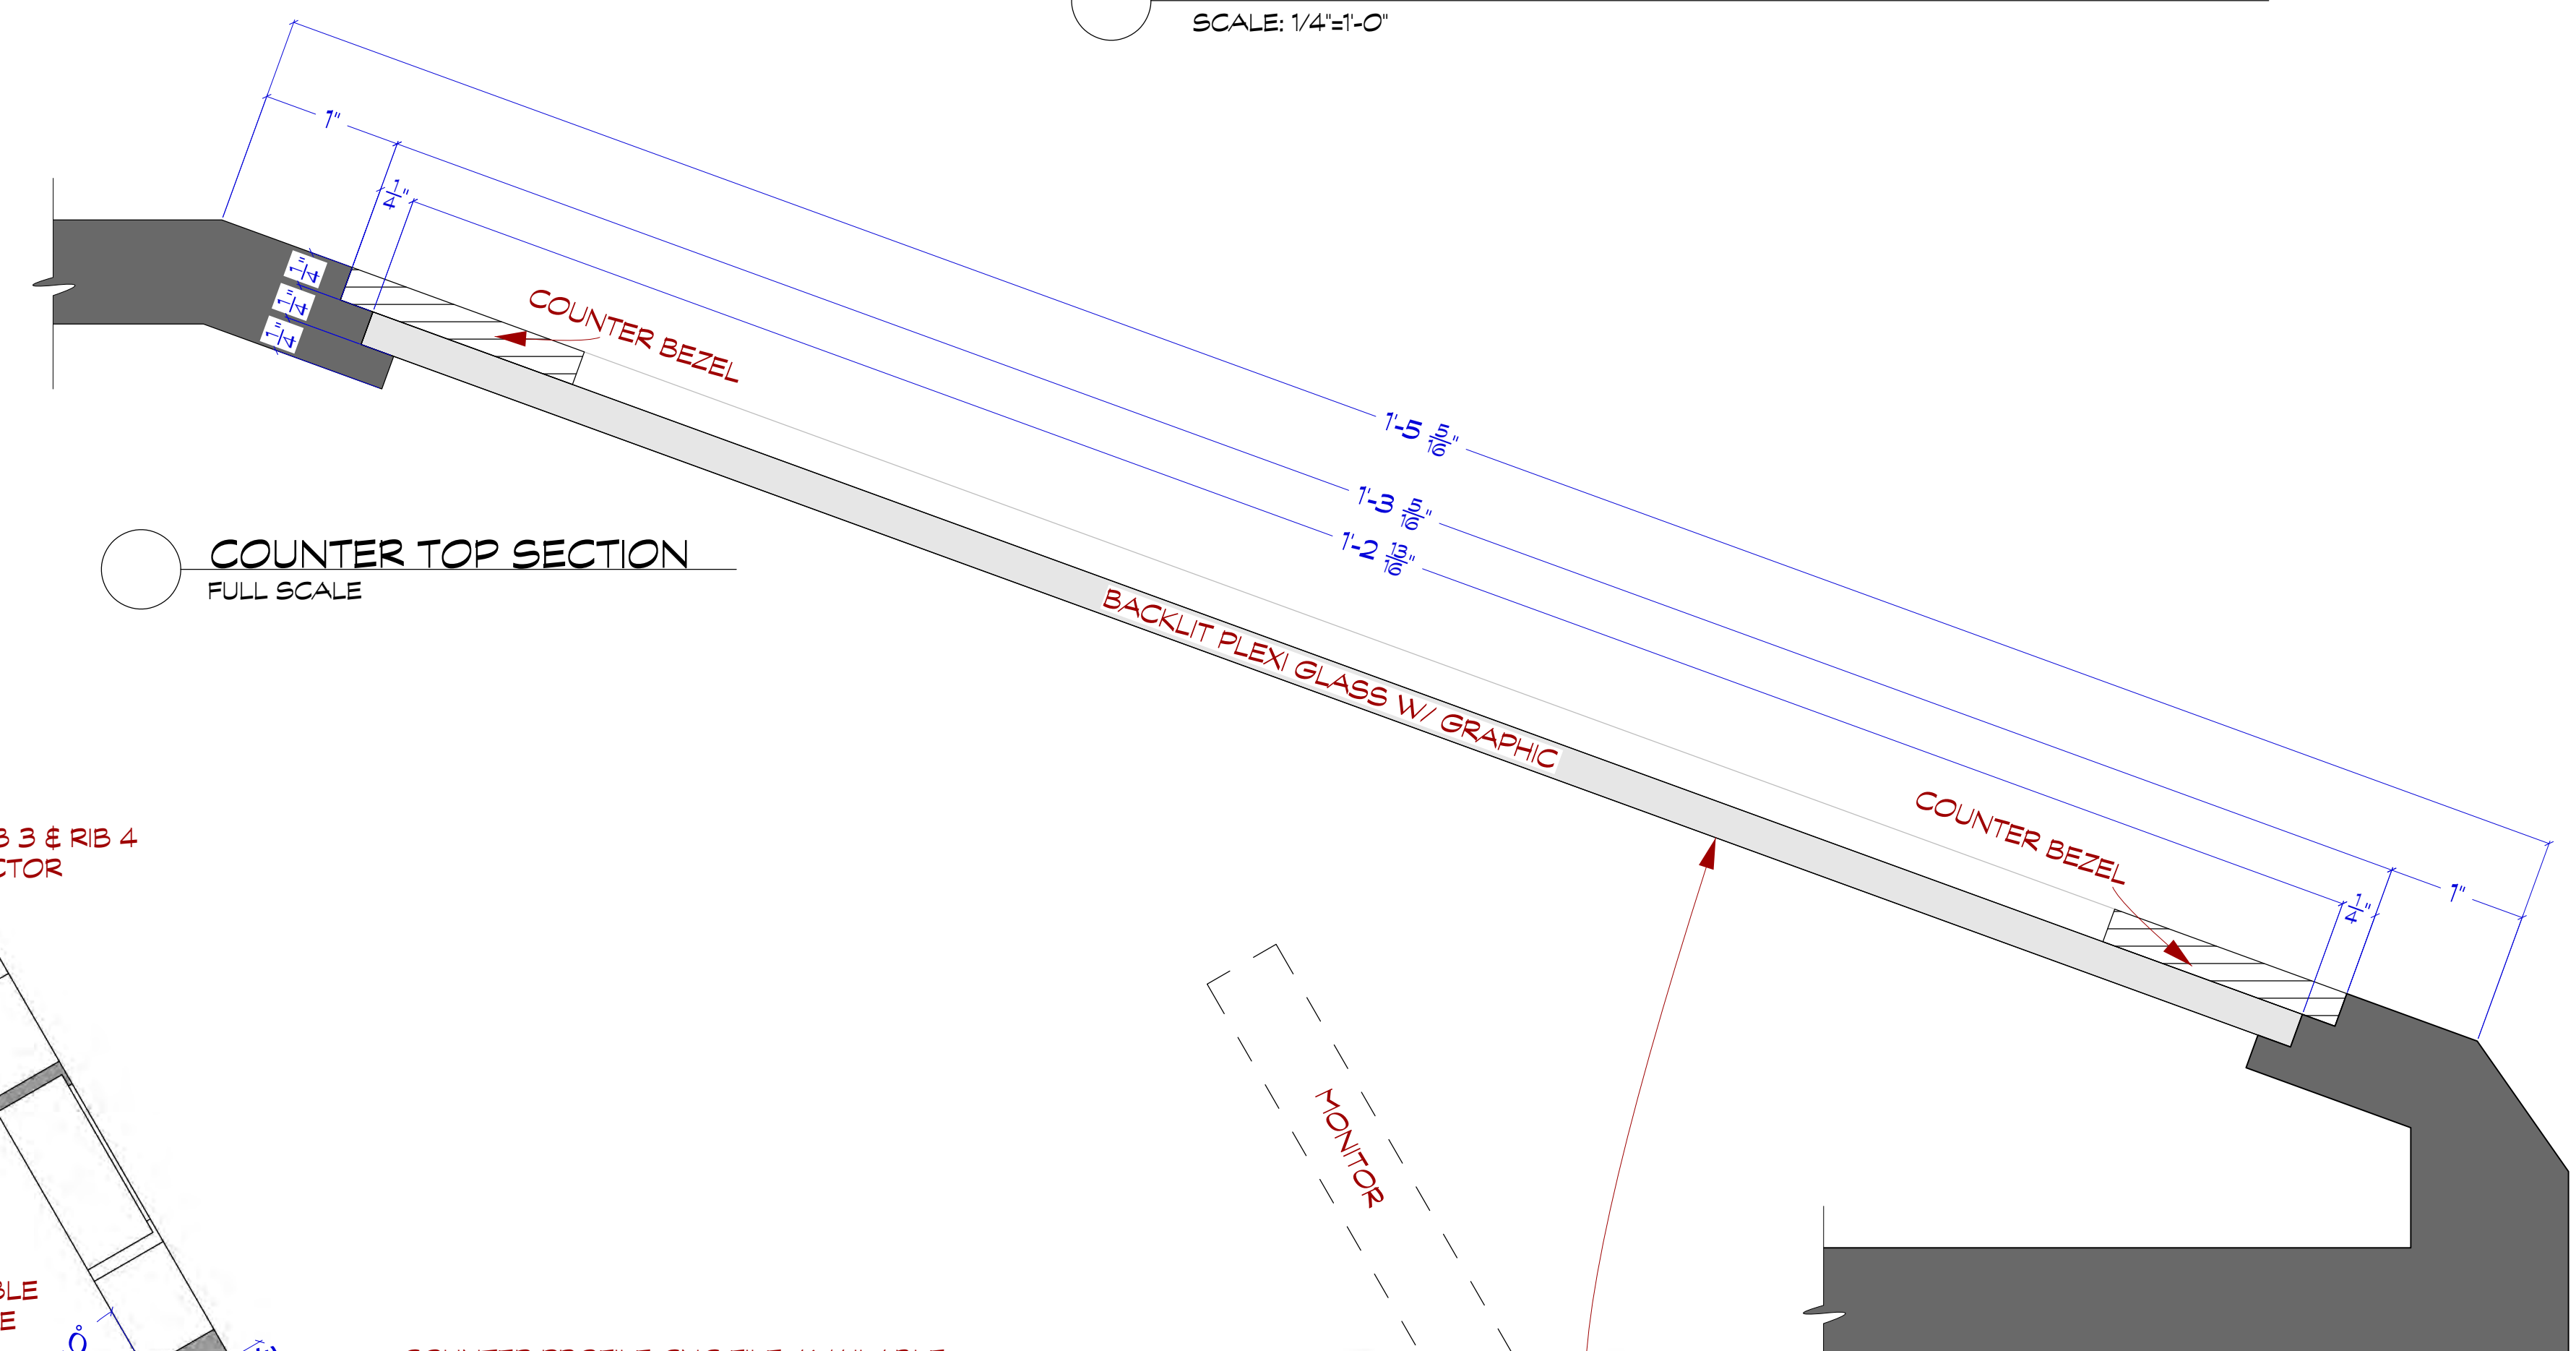


COUNTER TOP SECTION
FULL SCALE

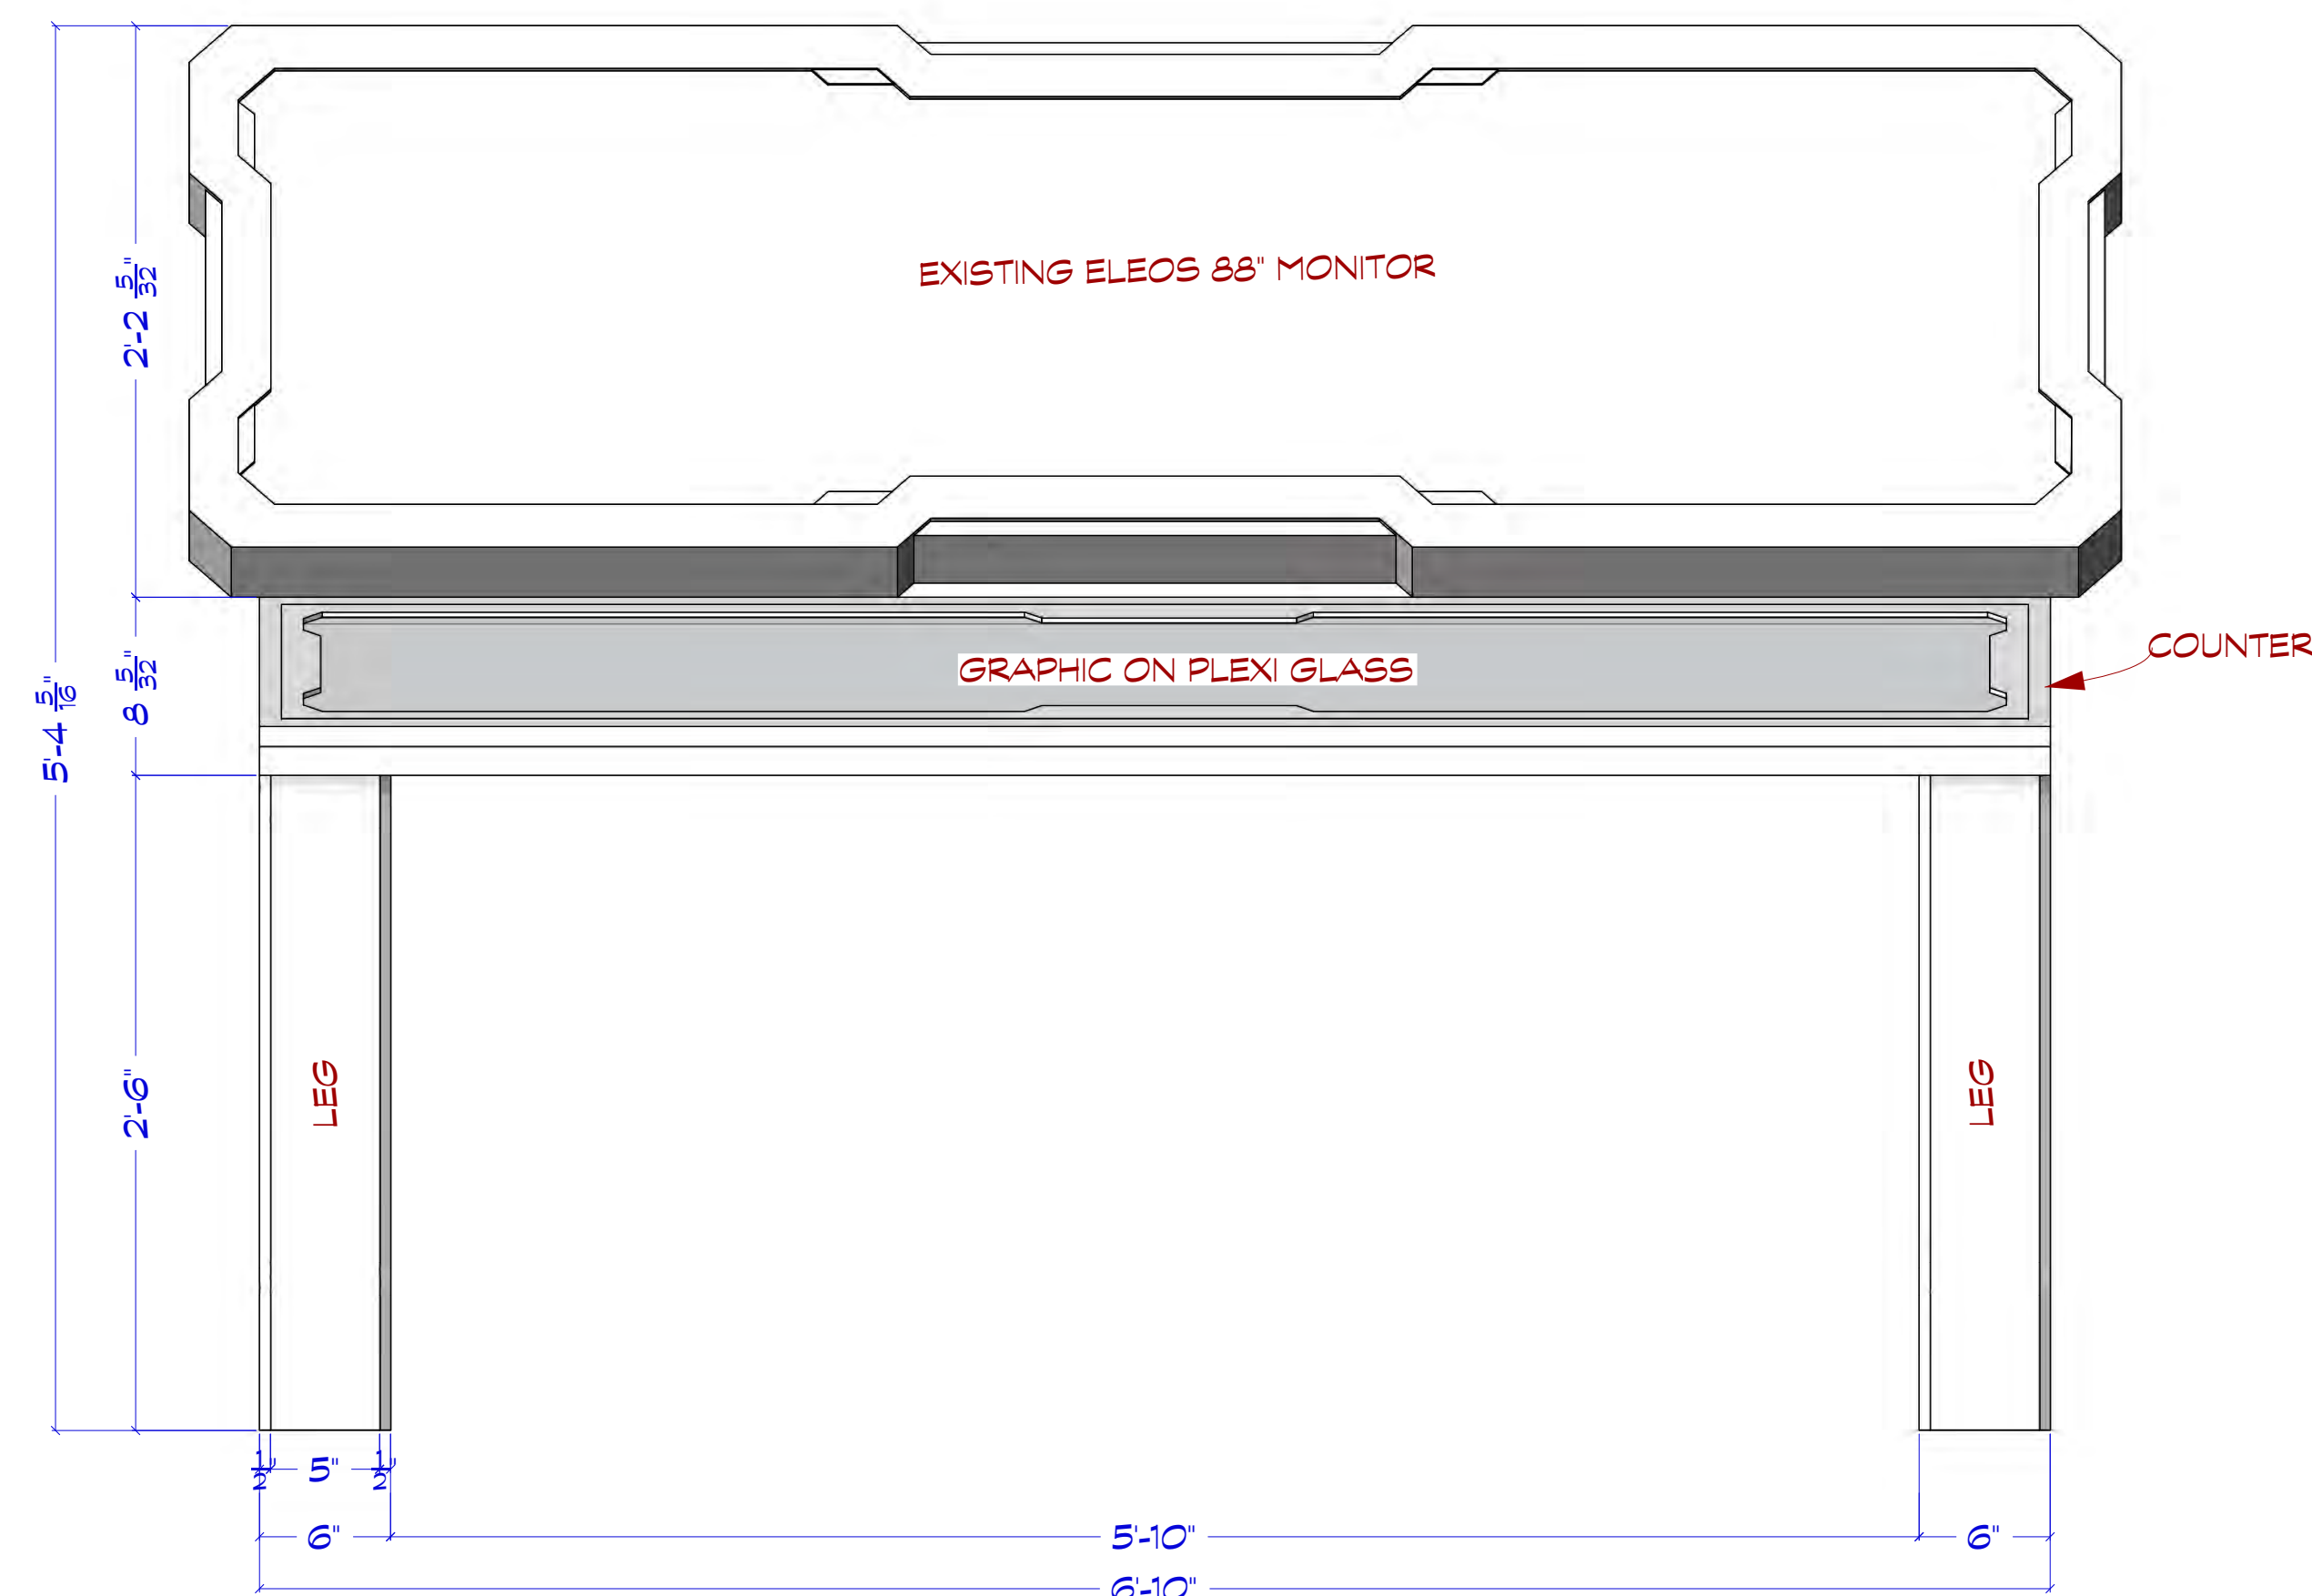

FRONT VIEW
SCALE: 1 1/2"=1'-0"

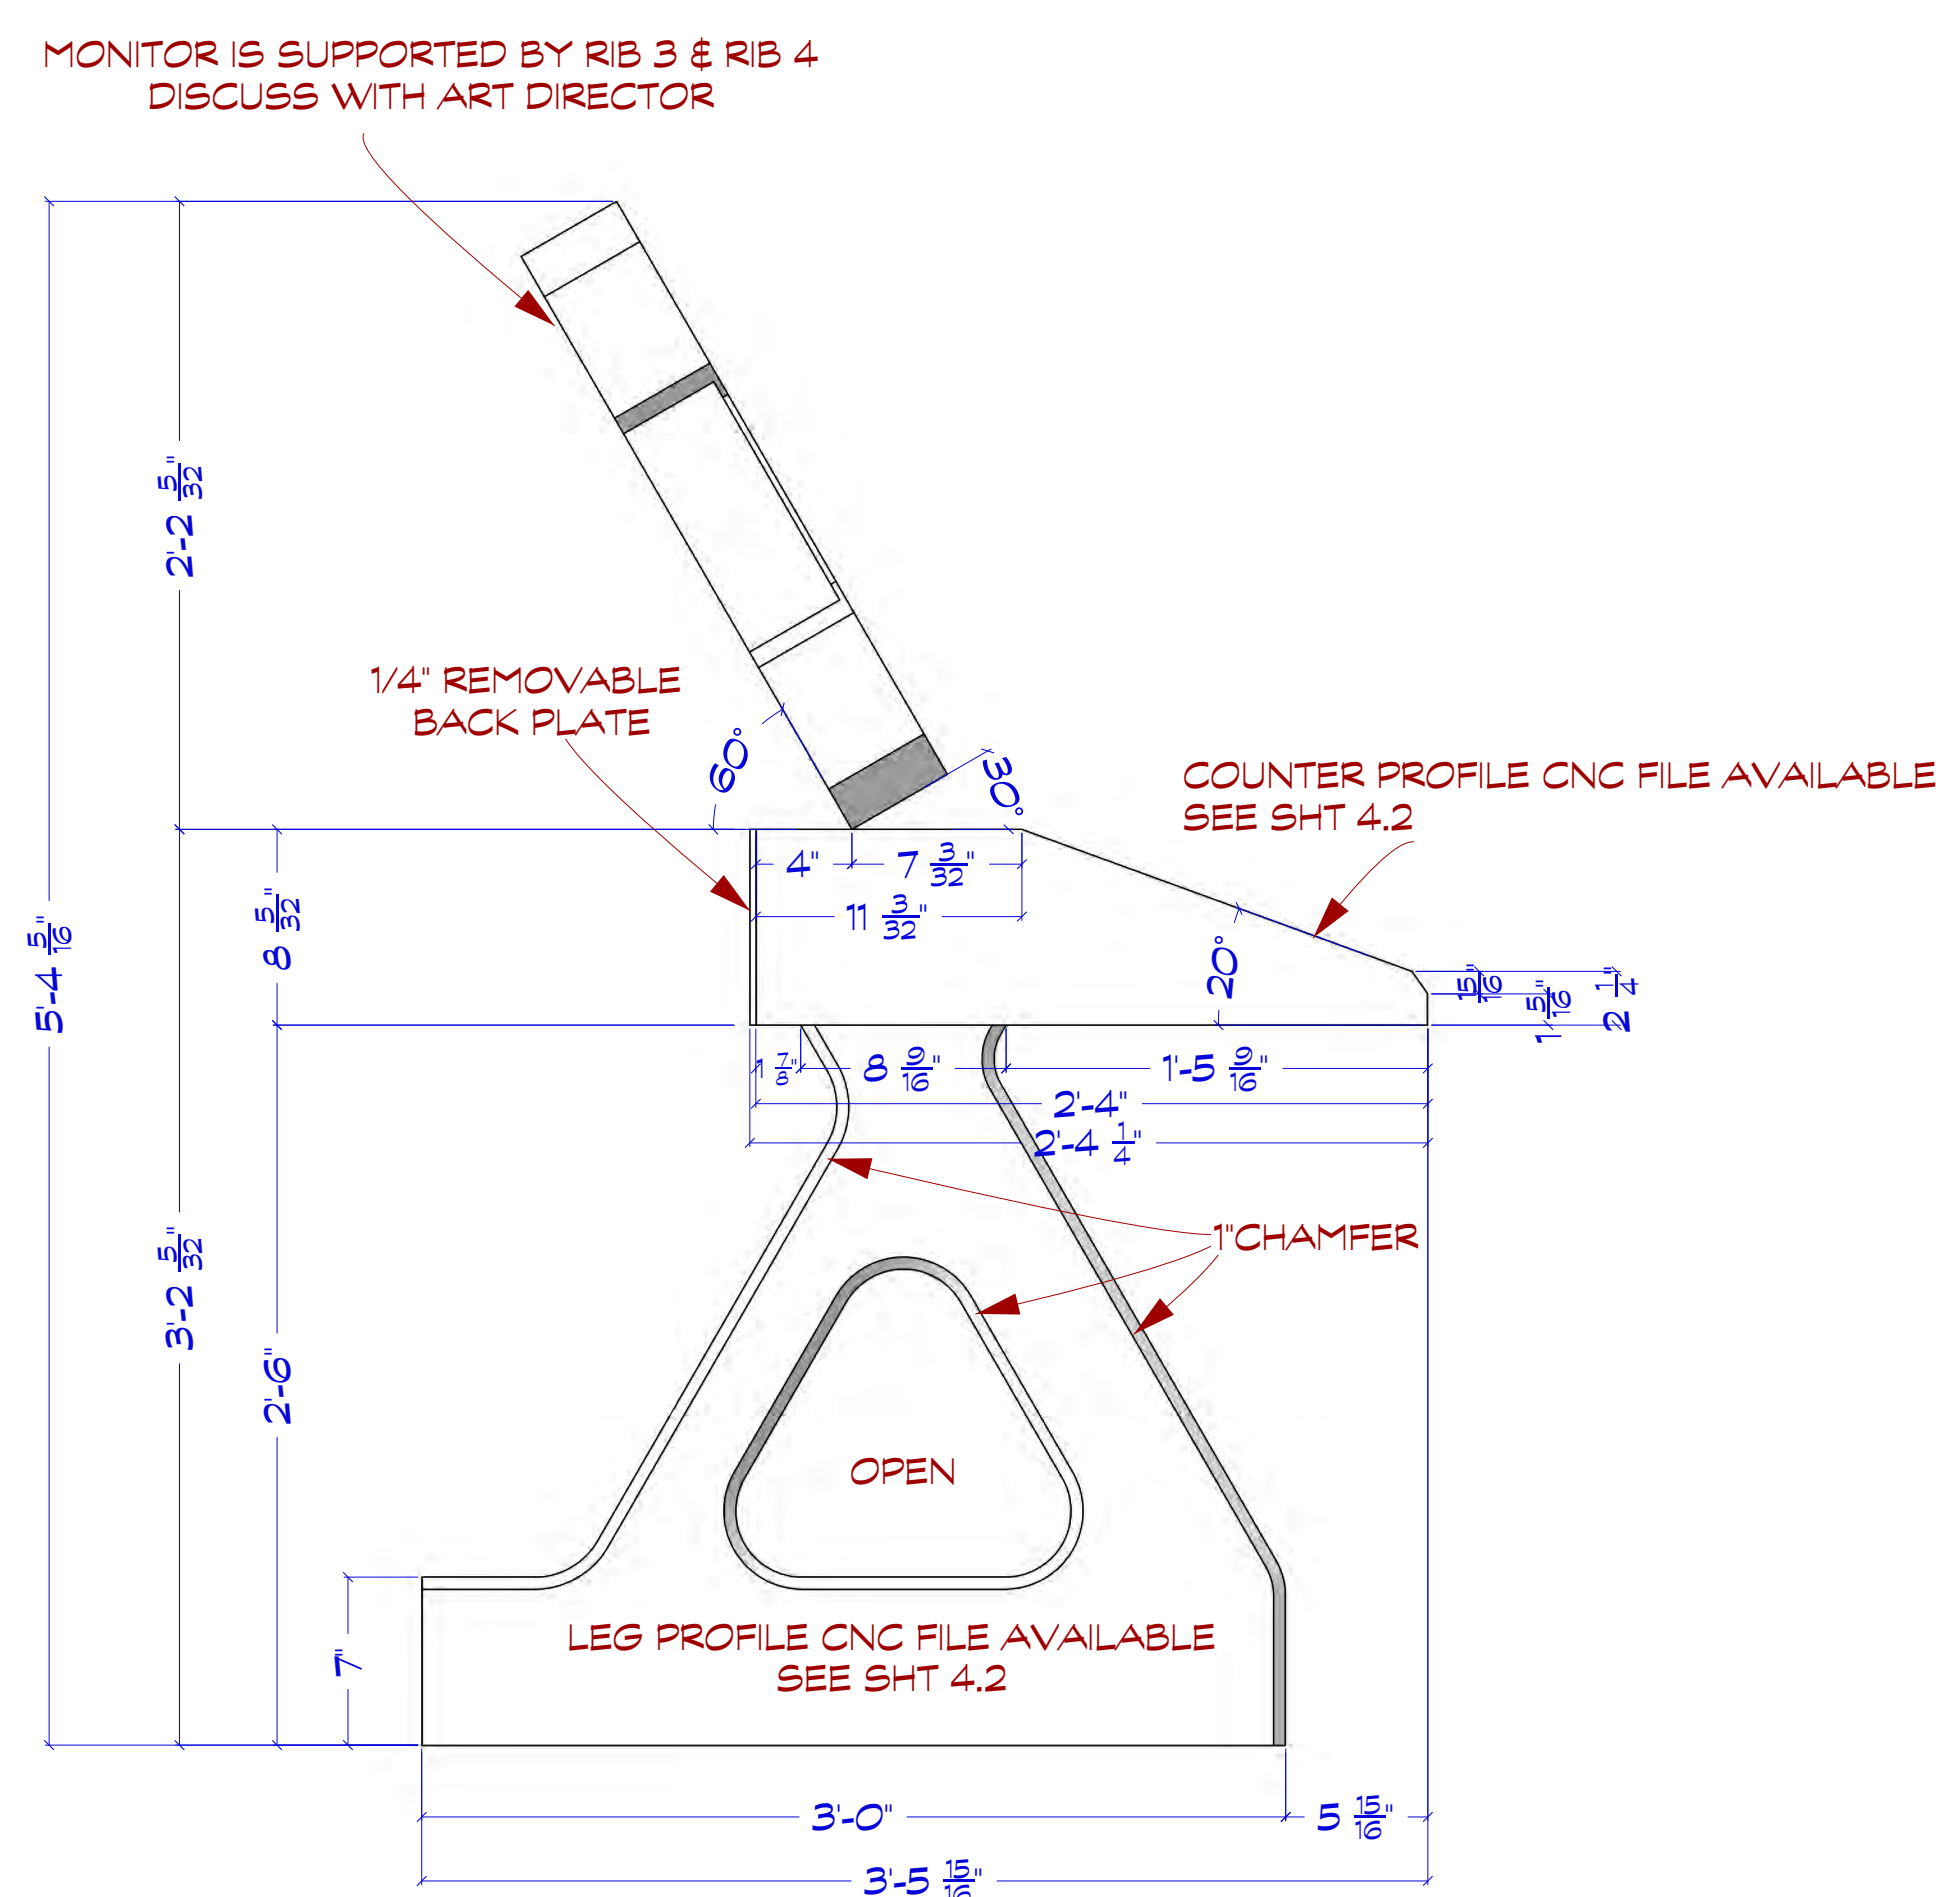

SIDE VIEW W/ EXISTING MONITOR
SCALE: 1 1/2"=1'-0"

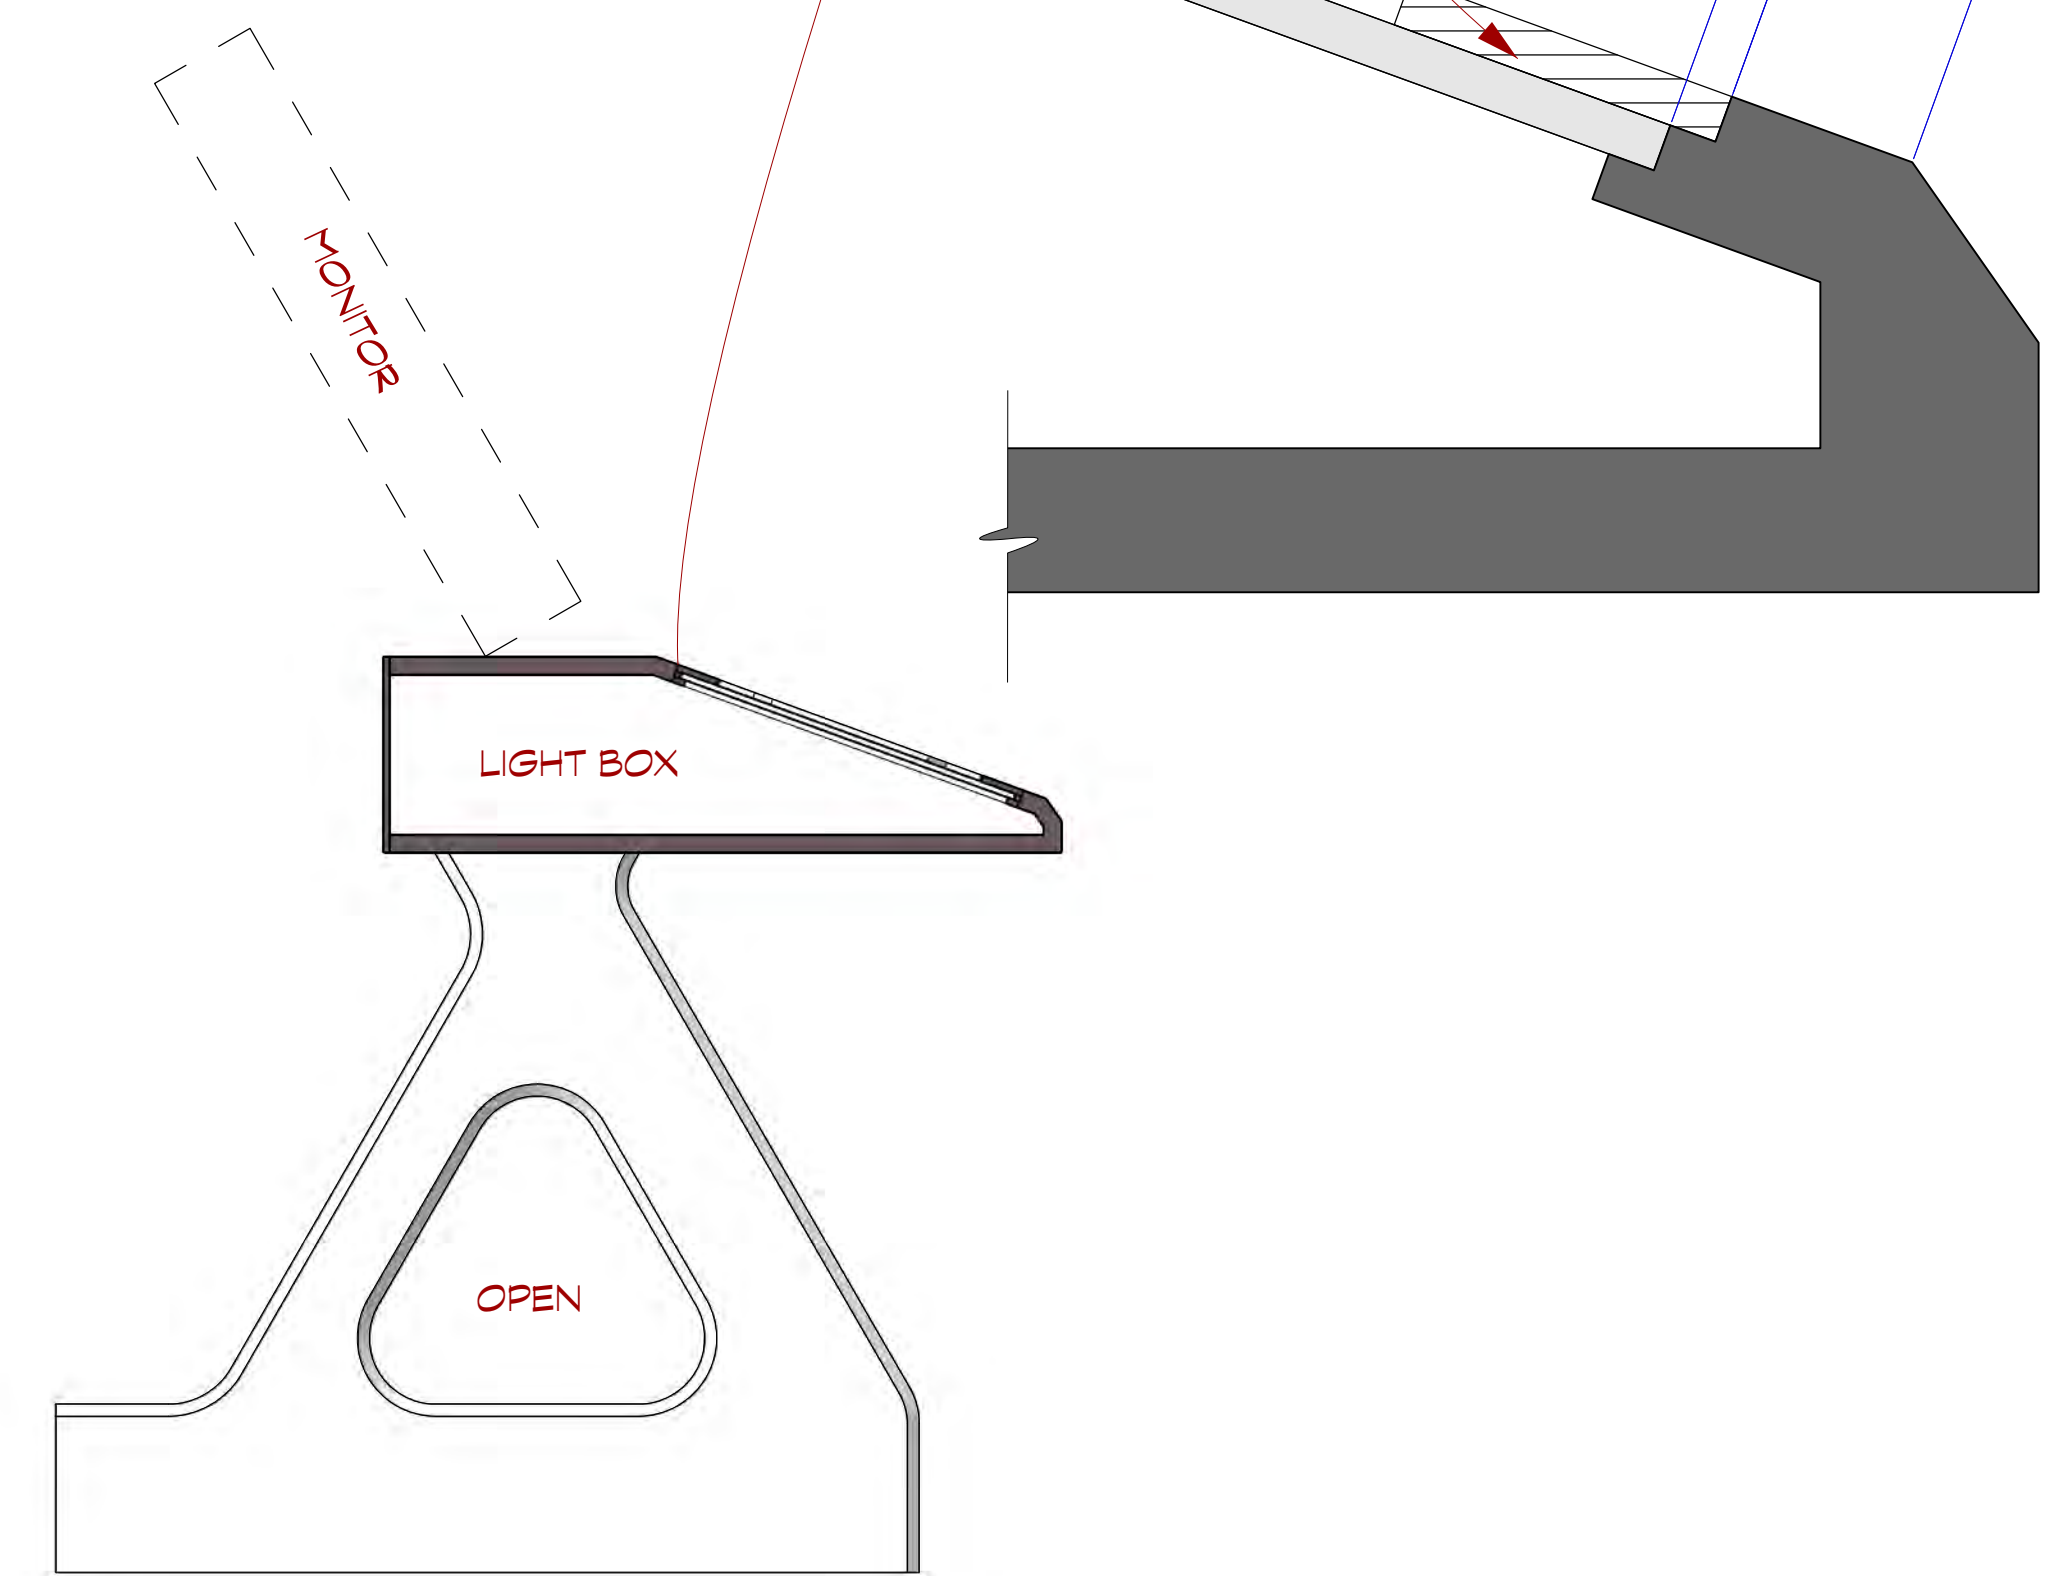


SIDE SECTION
SCALE: 1 1/2"=1'-0"

RELEASED 10-01-2021

REV	DATE	BY	CHK	REVISIONS
1				
2				
3				
4				

SET # 315
DATE: 10/01/21
SHEET: 4.1

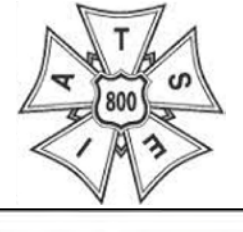

EXECUTIVE PRODUCERS
T. Metzler, A. Goldstone, M. Chubb, H. Keatin
A. Korman, R. Roddenberry, T. Roth, P. Stewart

STAR TREK
PICARD
SEASON 3

SUPERVISING ART DIRECTOR:
MARK ZIELZKE
ART DIRECTOR:
LIZ KLODZKOWSKI
SET DESIGNER:
JUANLI EAI

PRODUCTION DESIGNER:
DAVE BLASS
SET DECORATOR:
SHAUNA ARONSON

SET NAME: INT. TITAN - SICK BAY
DRAWING:
SECTION C DETAILS




REVISIONS	#	DATE
▲		
▲		
▲		
▲		

LOCATION:
MILL STAGE


SET #
323

DATE:
8/09/21

SHEET:
9.3

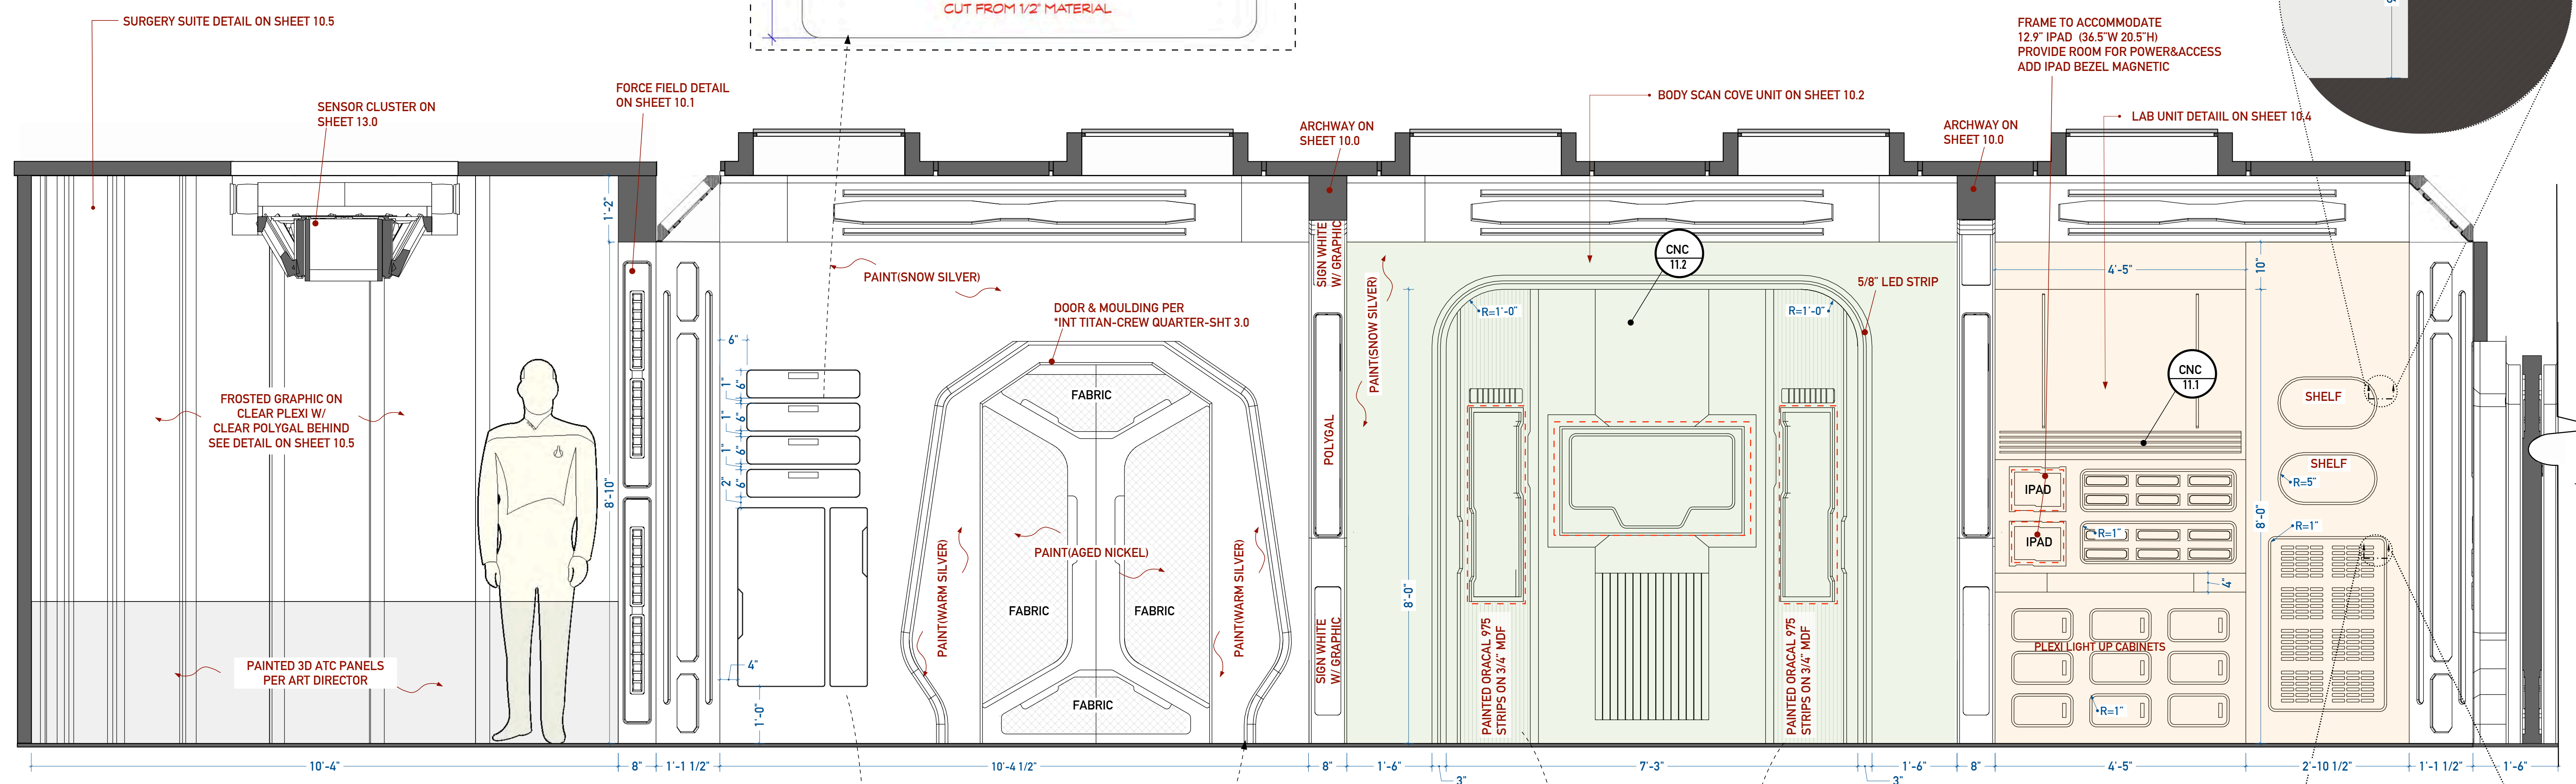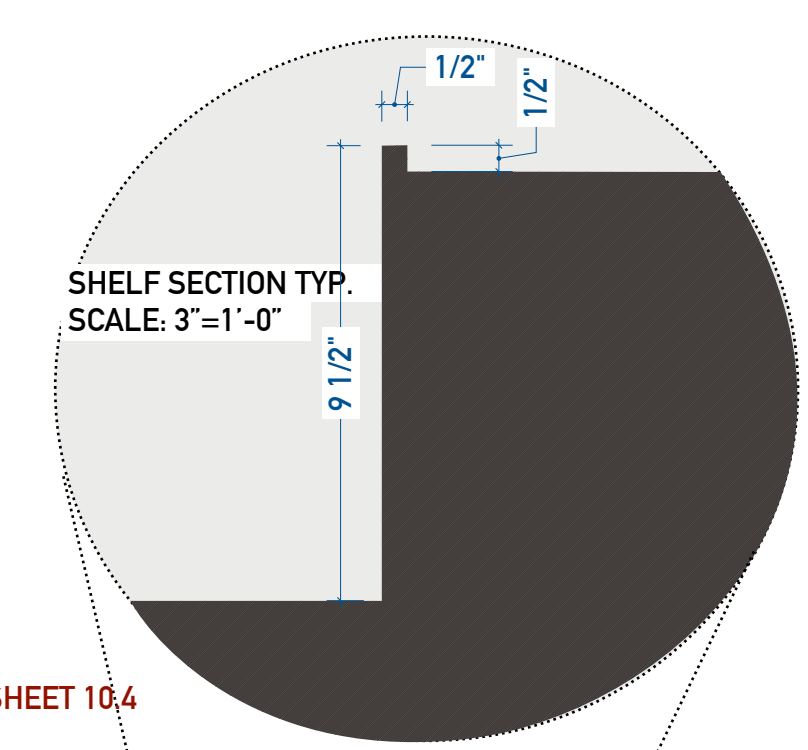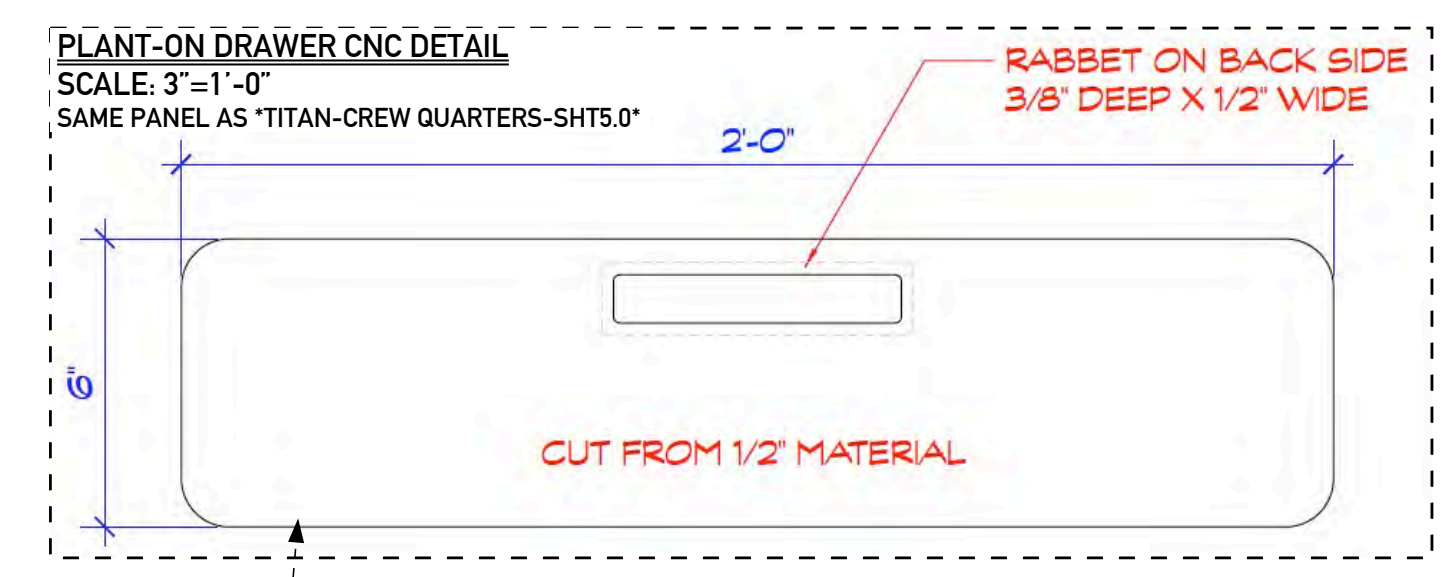

C SECTION
SCALE: 3/4"=1'-0"

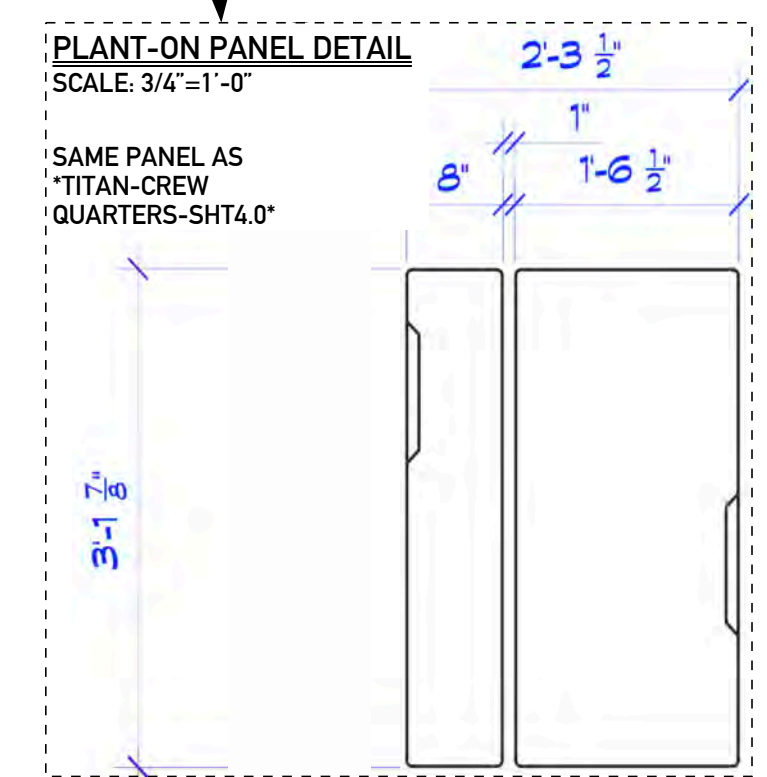



LED STRIP AROUND THE DOOR ALONG THE MOULDING

ORACAL® 975 Premium Structure Cast Film - Honeycomb Black
★★★★★ (4.75 / 5)
Availability: In Stock Ships within 2 - 3 Business Days
Starting at \$45.99

ORACAL® 975SHC Black Honeycomb Premium Cast vinyl wraps are a truly unique and stylish way to add visual depth and complexity to the exterior and interior surfaces of your vehicle. The slightly metallic, take of the charcoal hue and embossed honeycomb wrapping vinyl catches and reflects the light to give your fenders, hood and pillars an aggressive, modern feel. And, not only is this Black Honeycomb film a beauty to behold, it's a pleasure to install as well. Made with air-release adhesives, this cast film is super-conformable too.


ORACAL-975-075-H
Manufacturer Part Number: ORACAL-975-075-H

PRODUCT OPTIONS > ADD TO CART

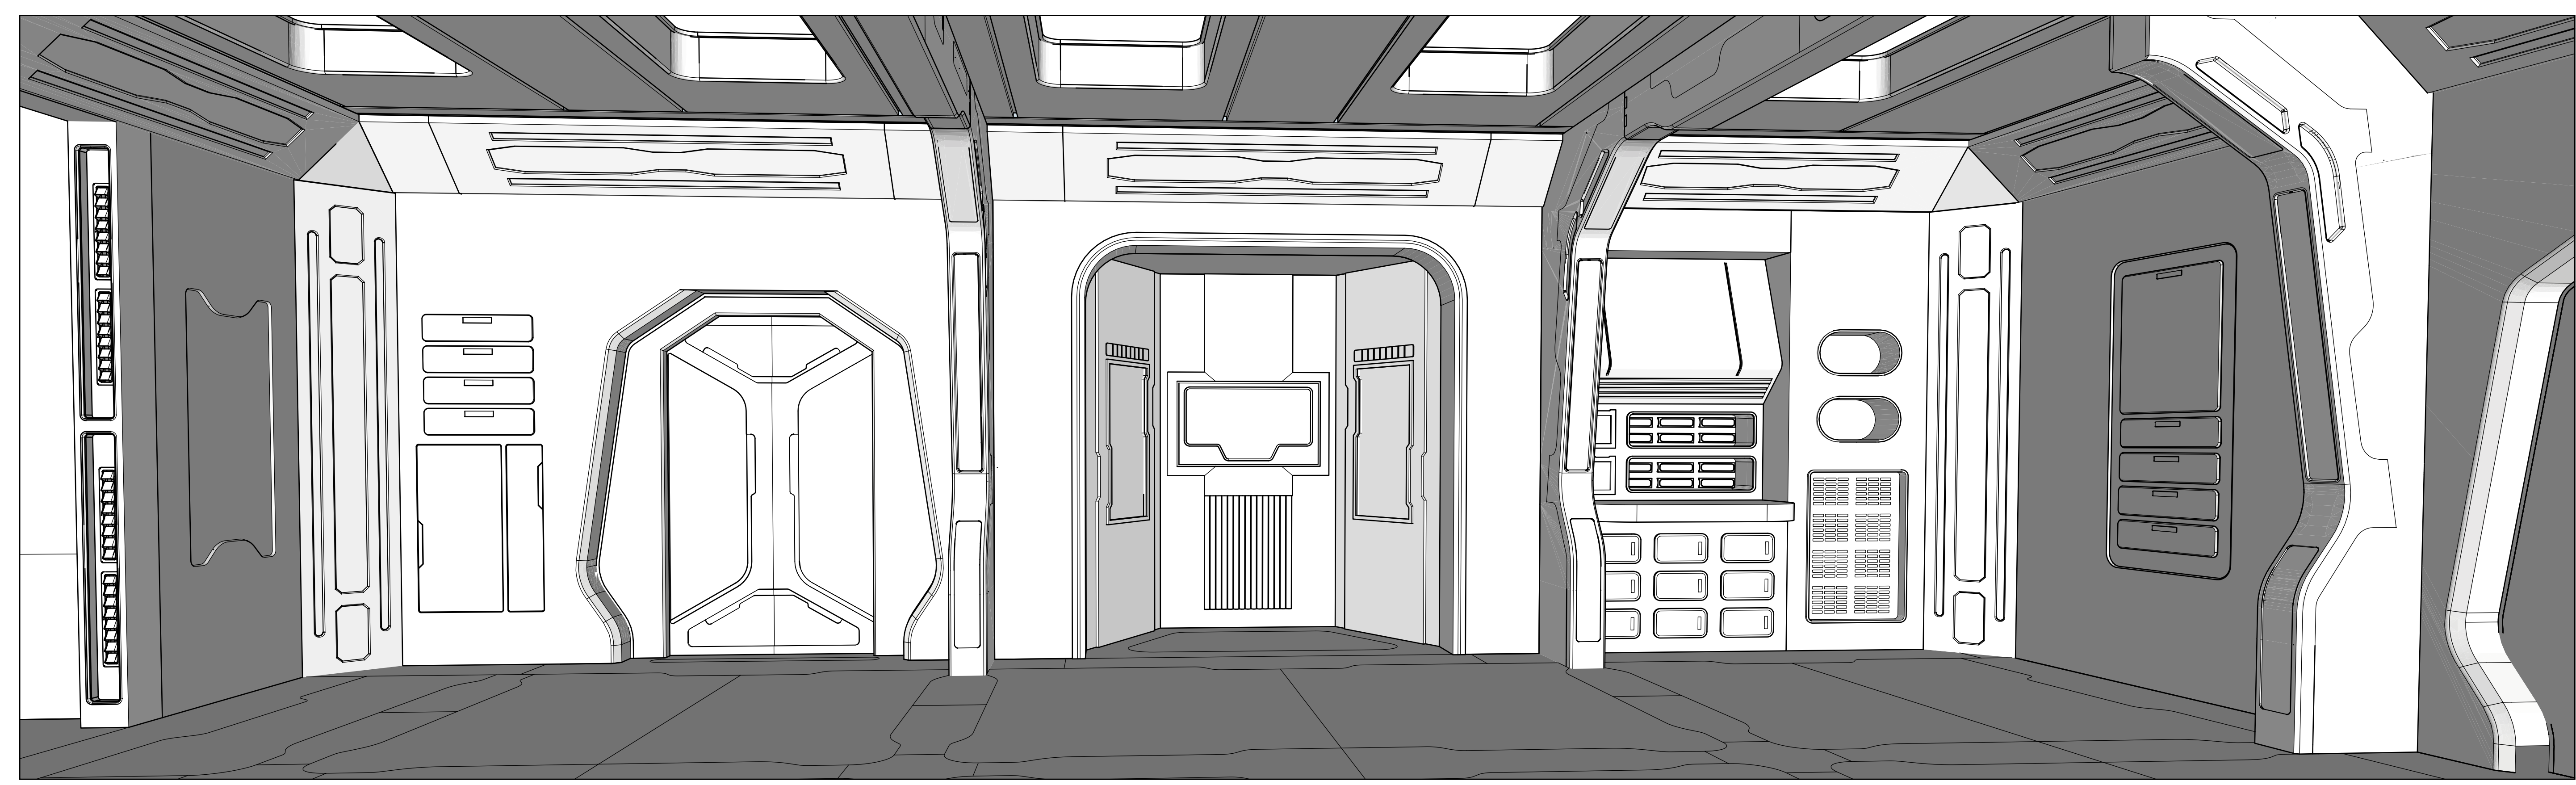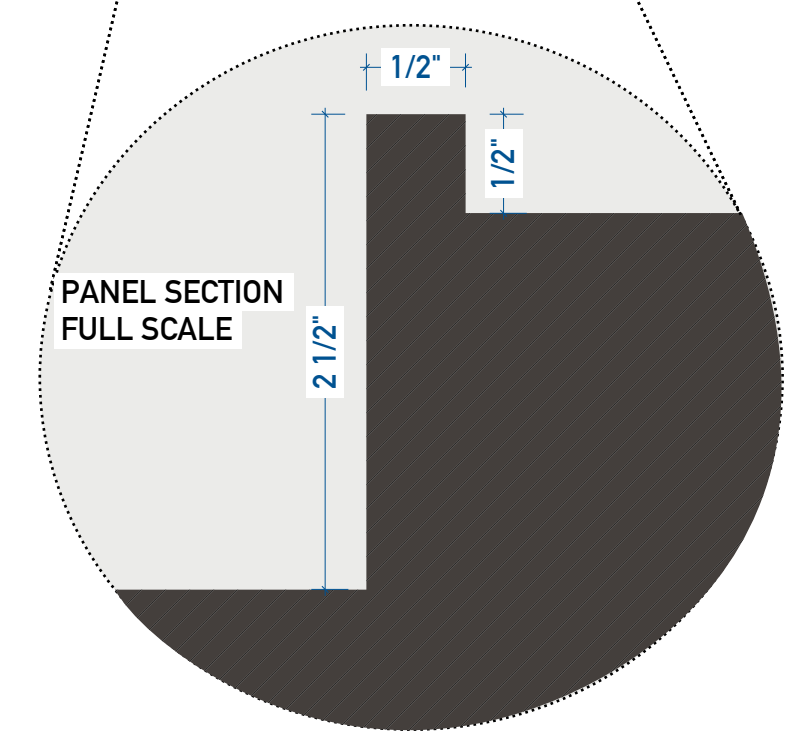


MODEL VIEW
NOT TO SCALE



RELEASED
7/30/21

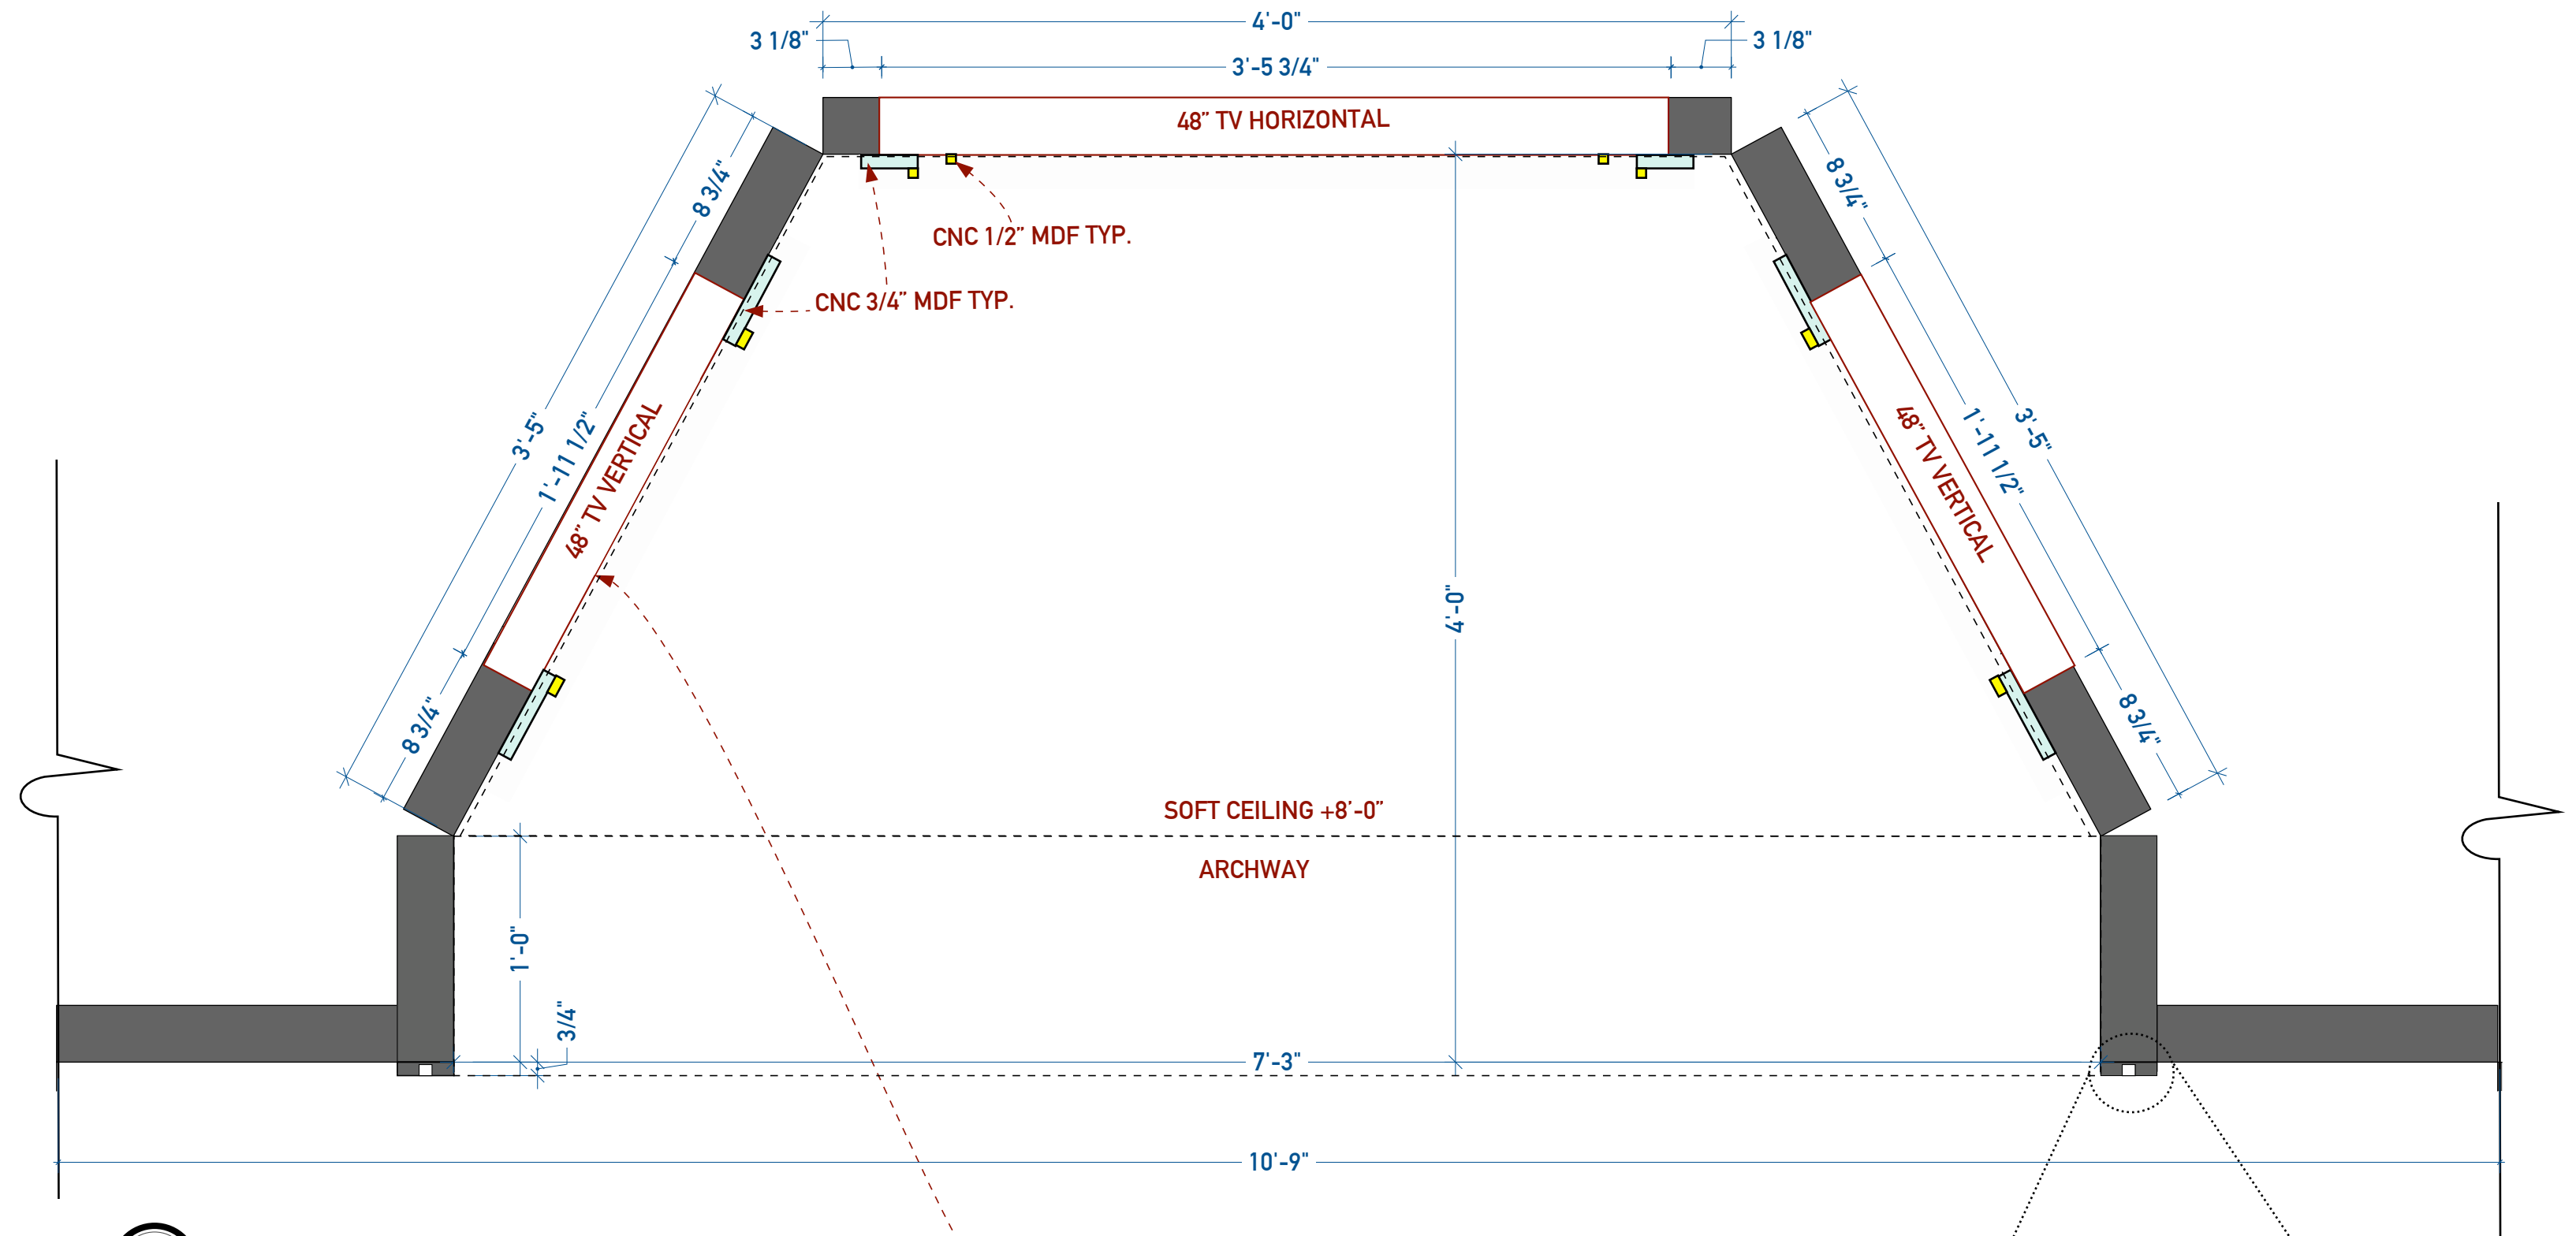


1 SECTION CUT
SCALE: 1 1/2" = 1'-0"

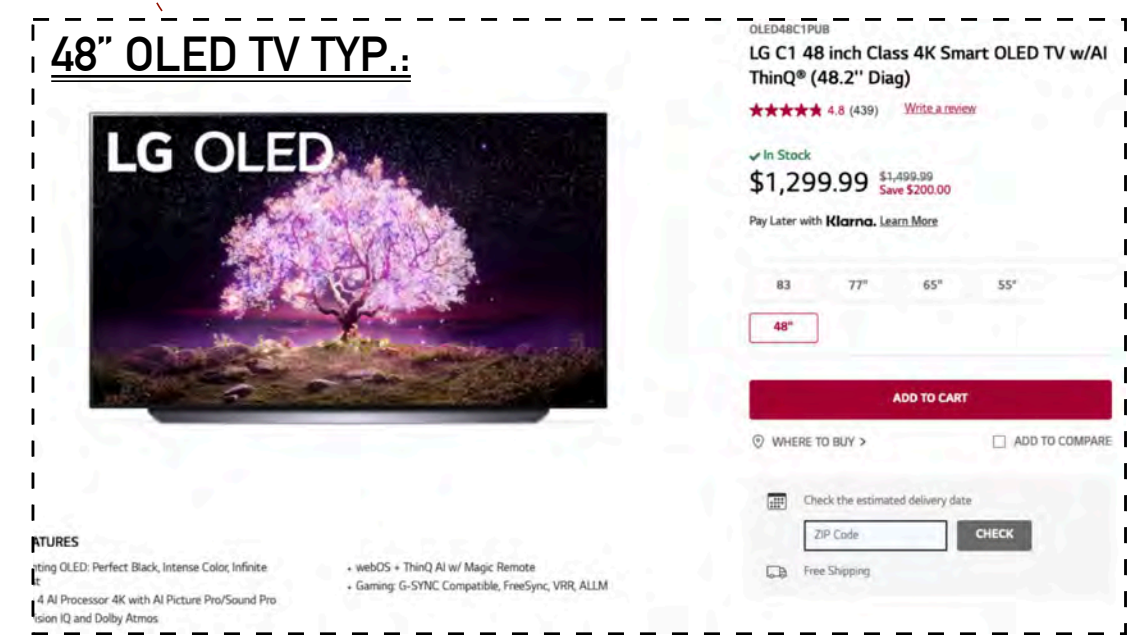

FRAME TO ACCOMMODATE 48" TV (41.7" W 23.5" H)
PROVIDE ROOM FOR POWER & ACCESS FROM BEHIND

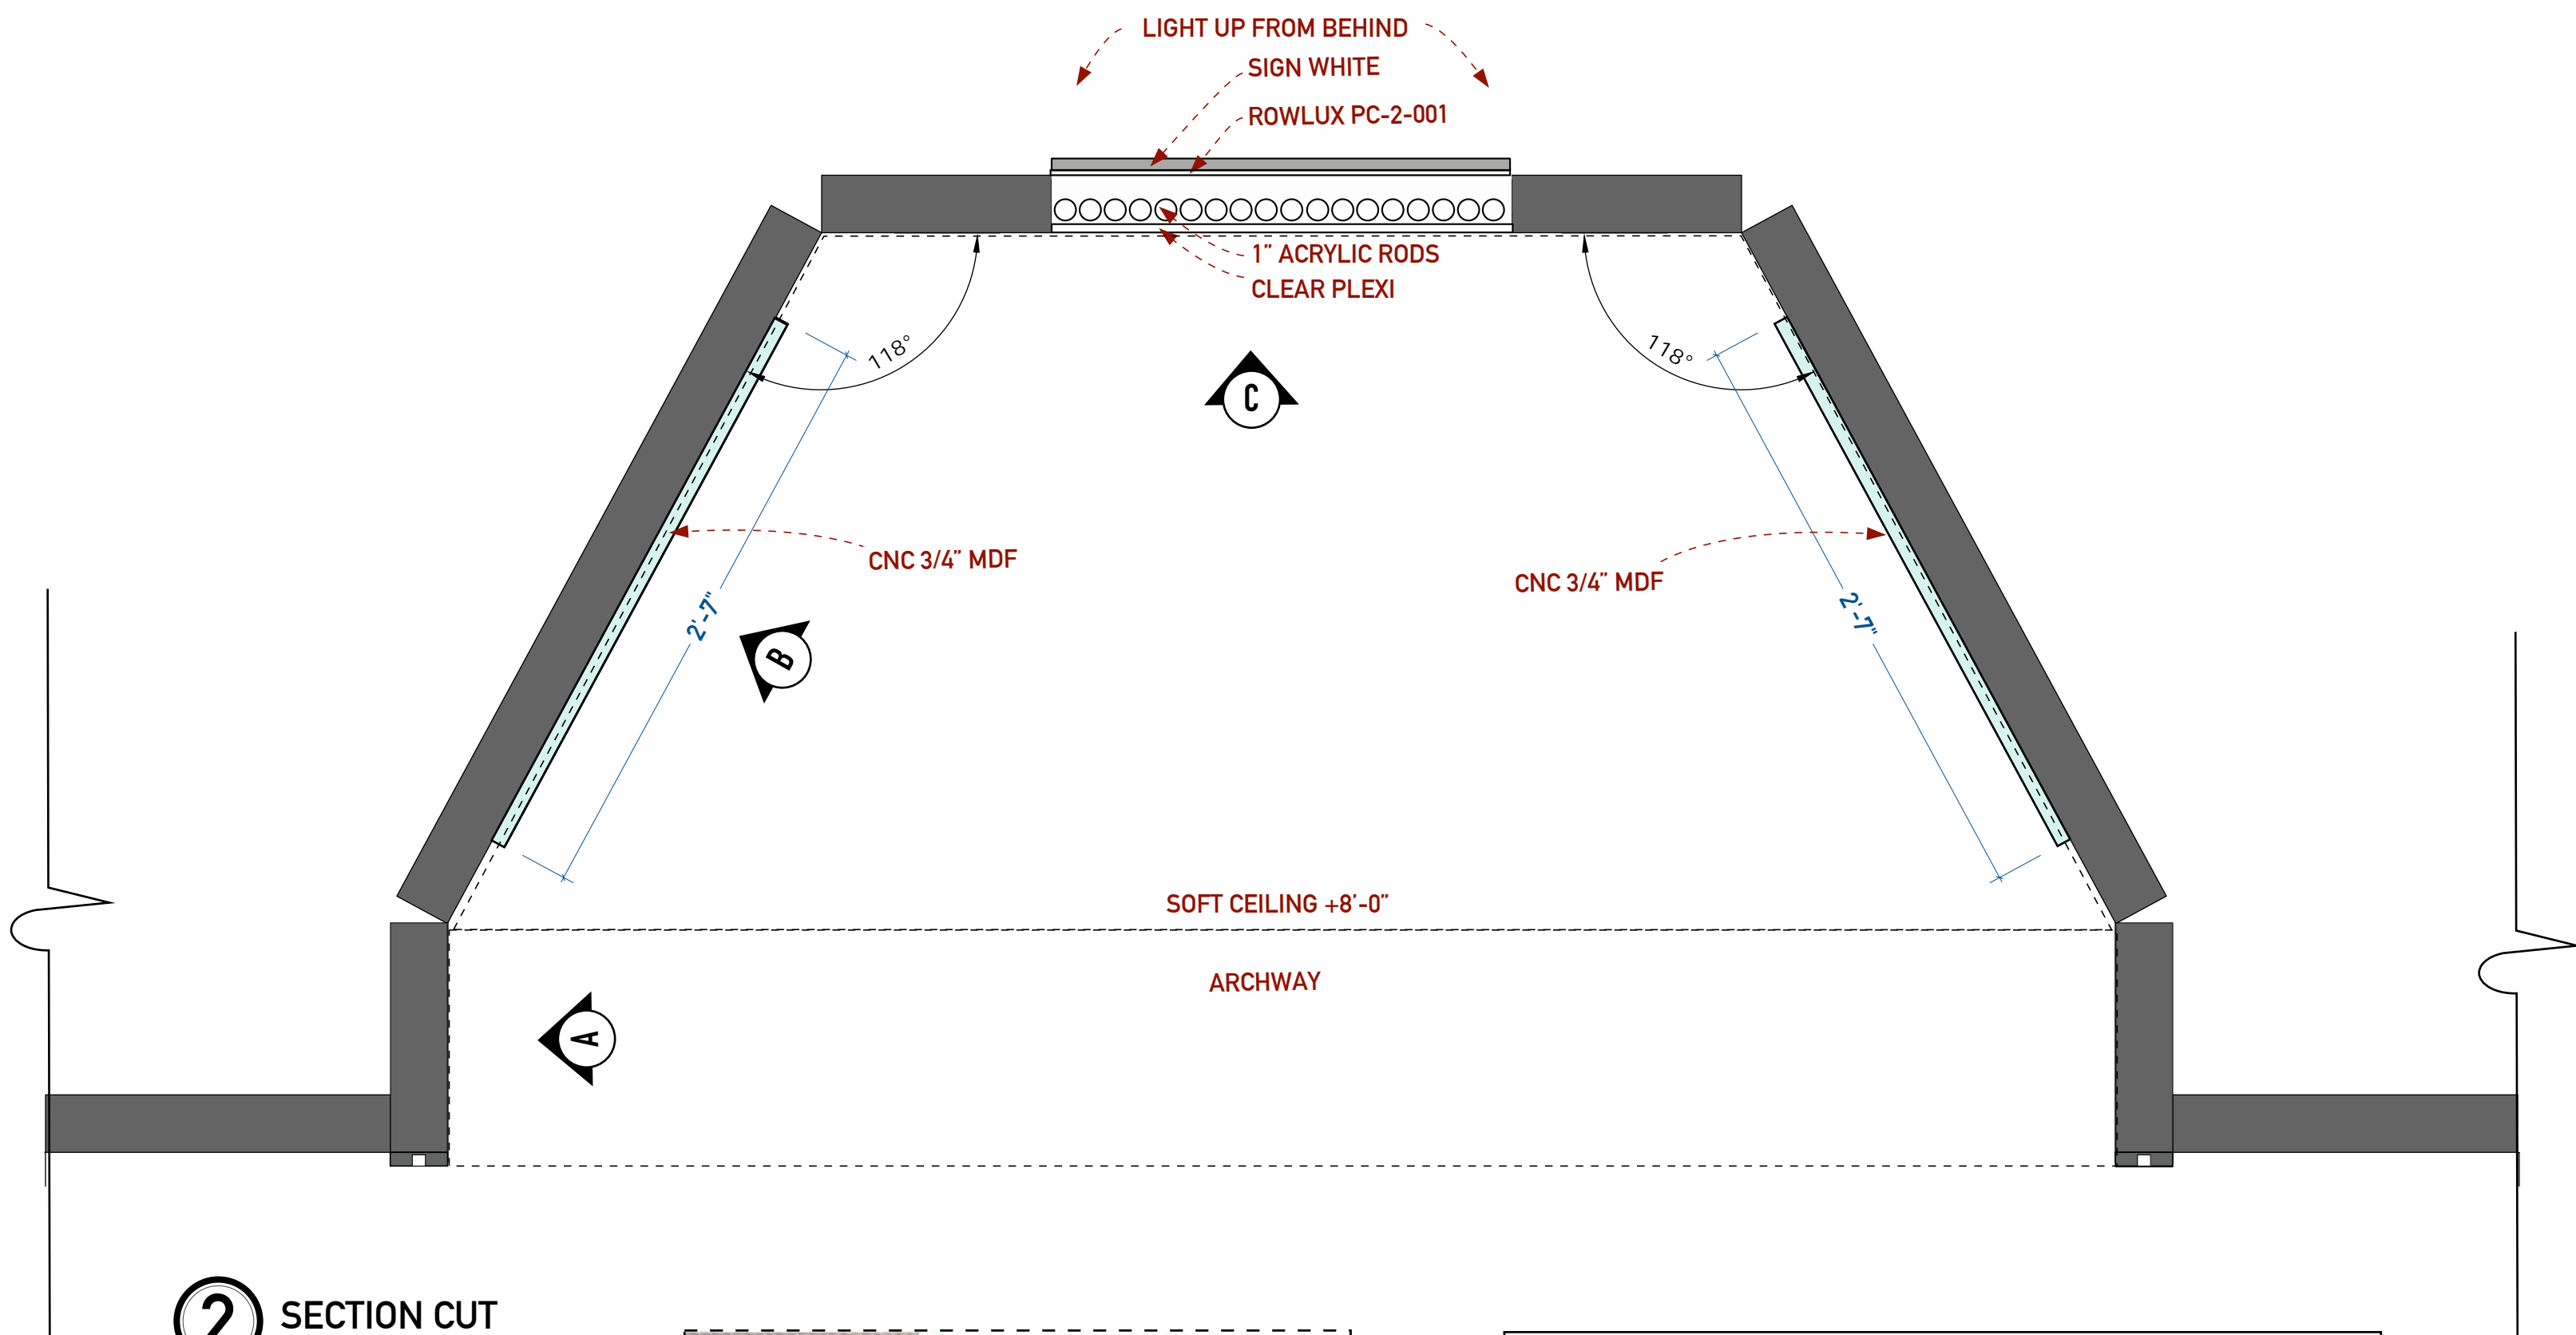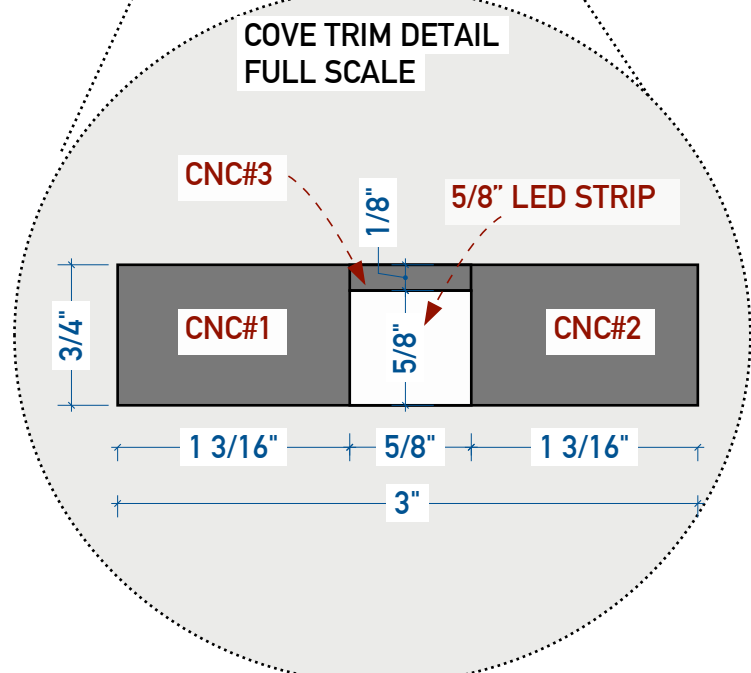


2 SECTION CUT
SCALE: 1 1/2" = 1'-0"

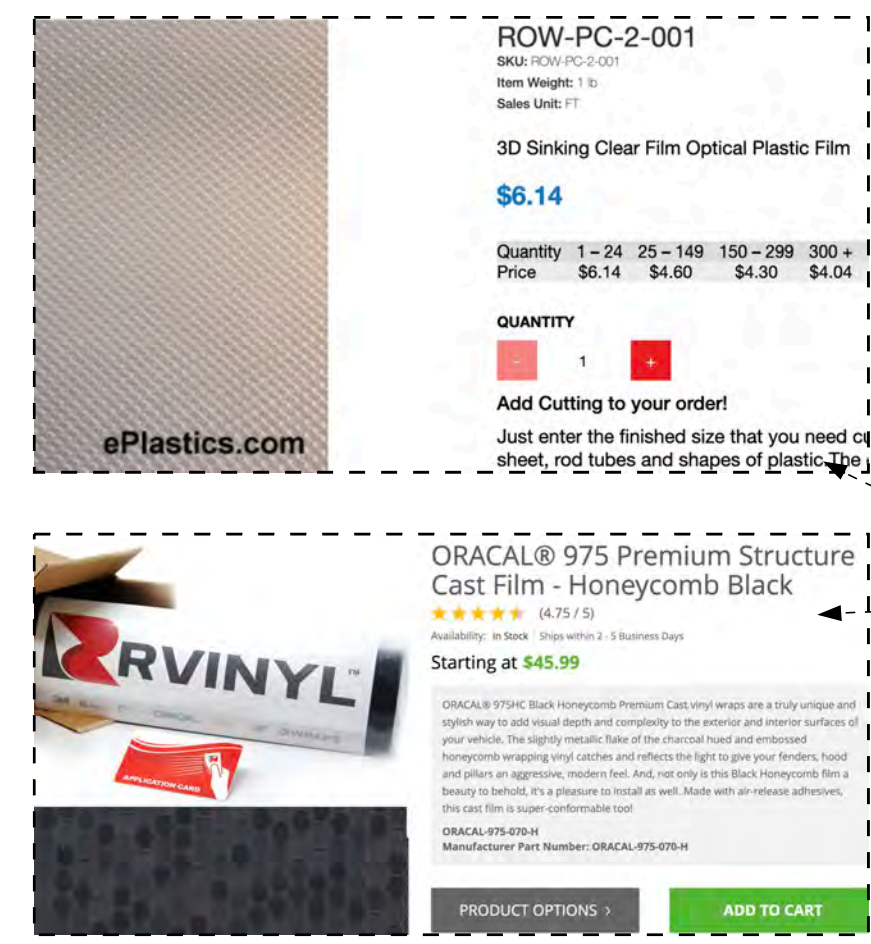


COLOR SWATCH:

- CNC FLAT SURFACE
- CNC 3/4" MDF
- CNC 1/2" MDF
- SIGN WHITE
- ROWLUX PC-2-001
- ORCAL 975 FILM
- 1/8" CHAMFER


REVISED
8/06/21

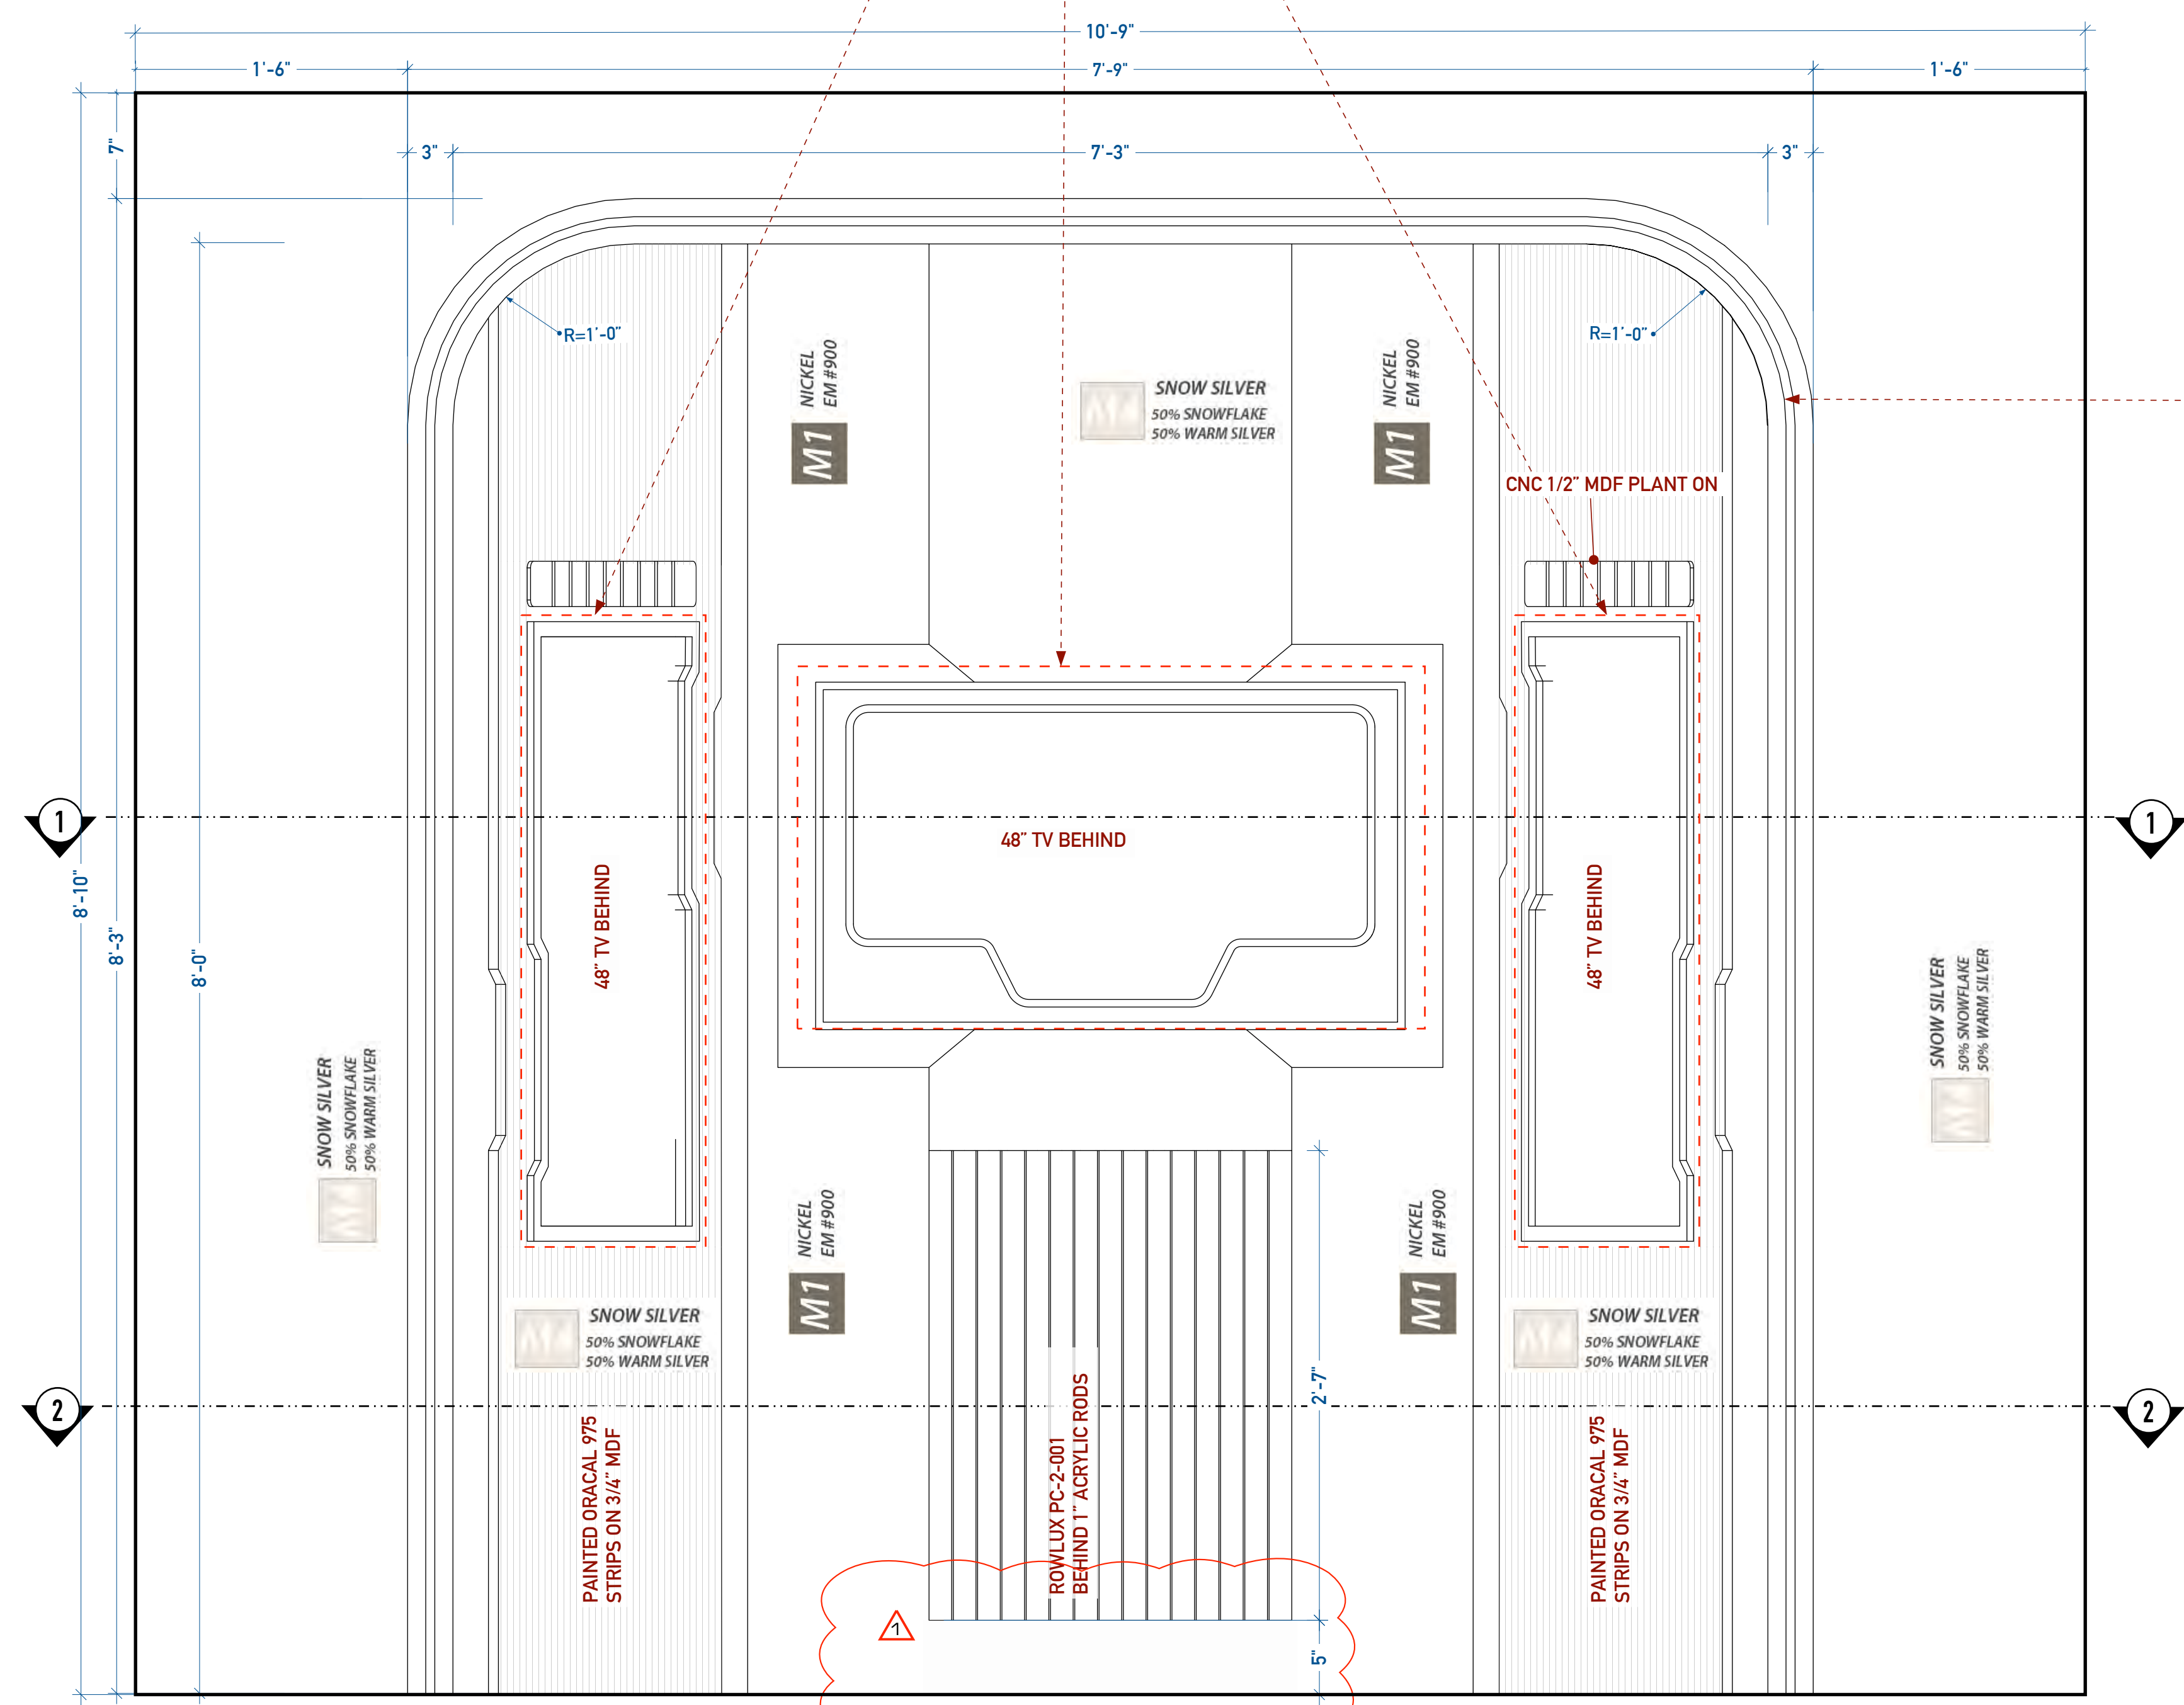


COVE UNIT FRONT VIEW
SCALE: 1 1/2" = 1'-0"

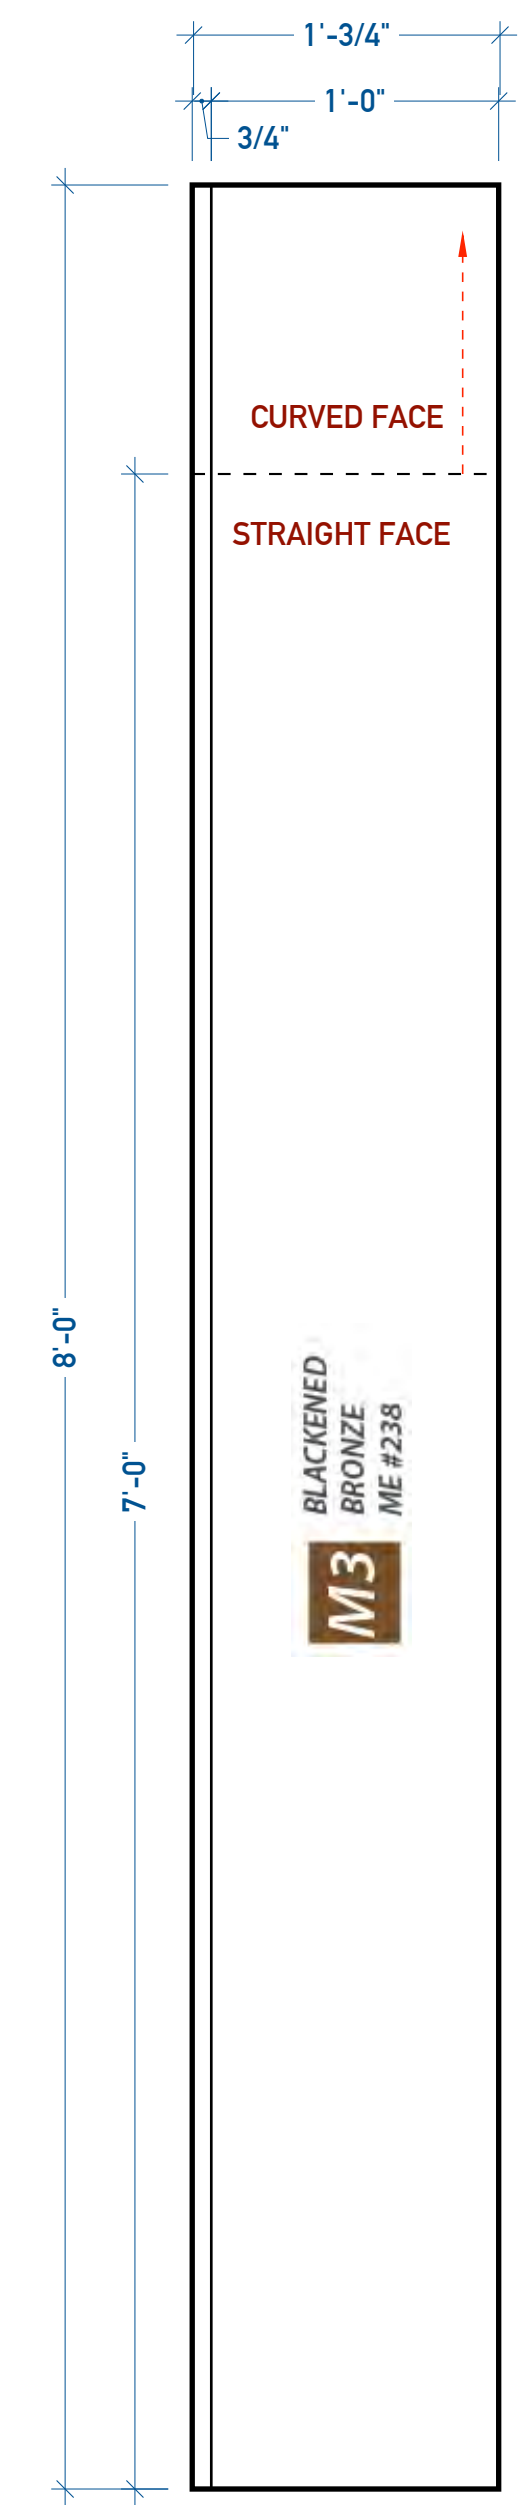

A ELEVATION: COVE TRIM
SCALE: 1 1/2" = 1'-0"

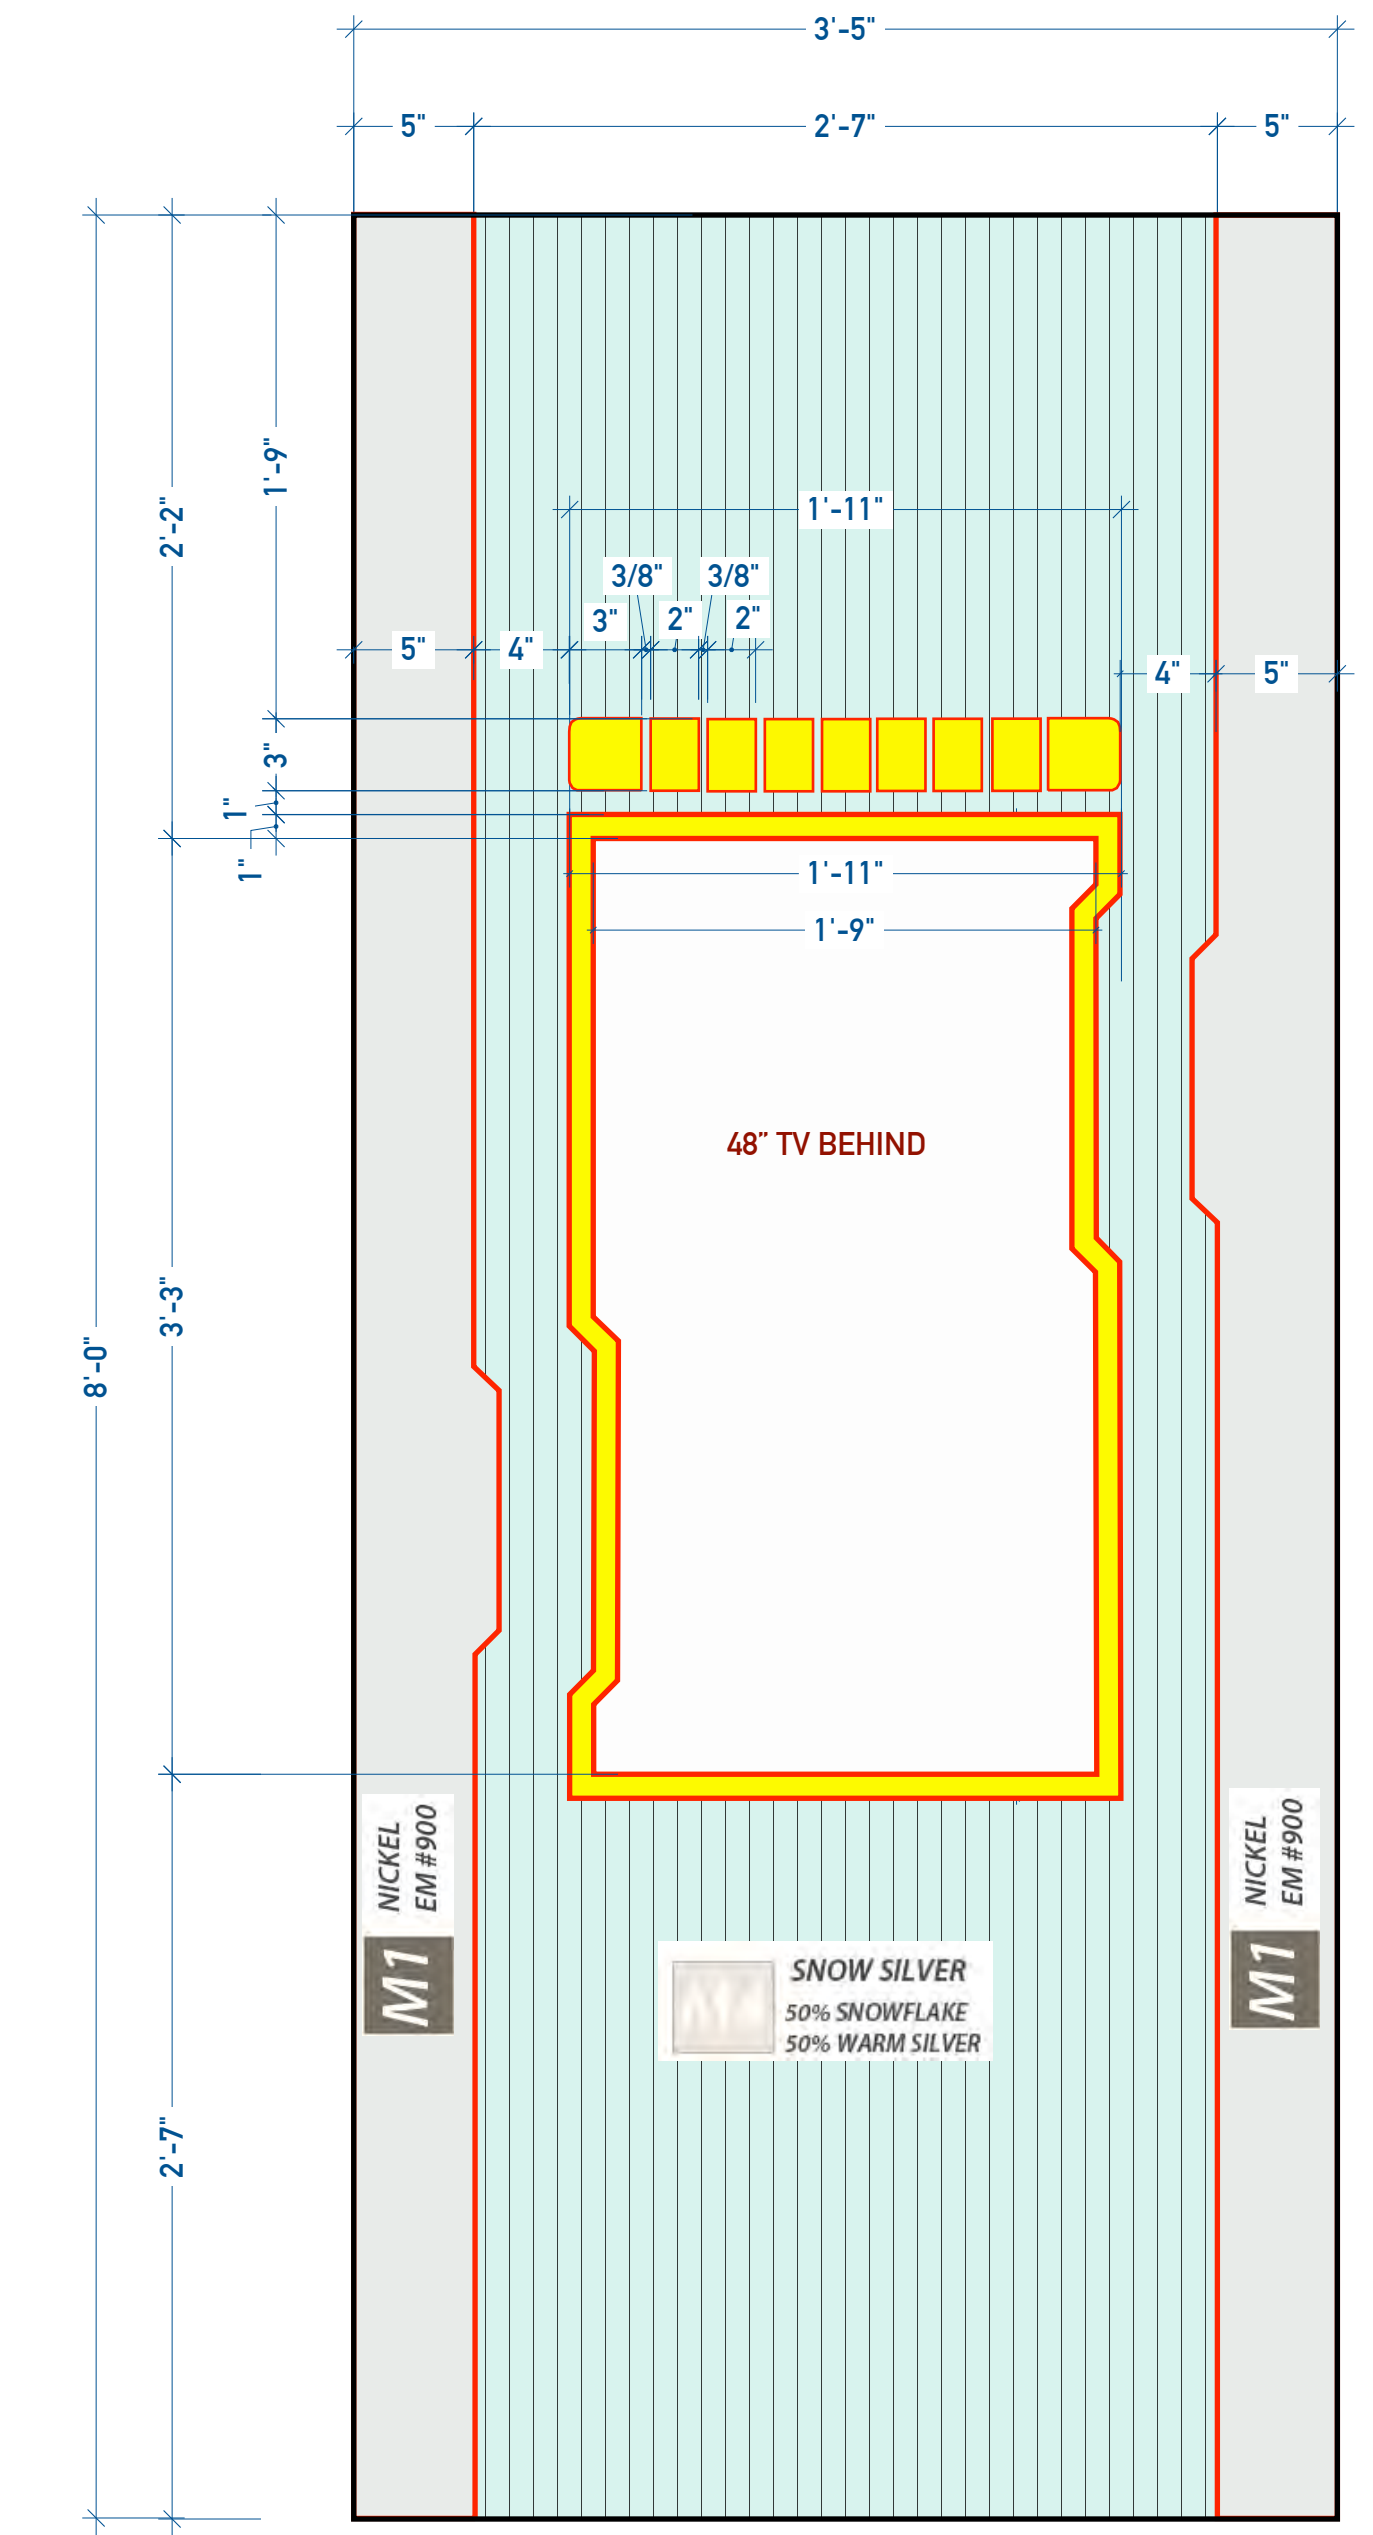

B ELEVATION: COVE LEFT PIECE / MIRRORED RIGHT PIECE
SCALE: 1 1/2" = 1'-0"

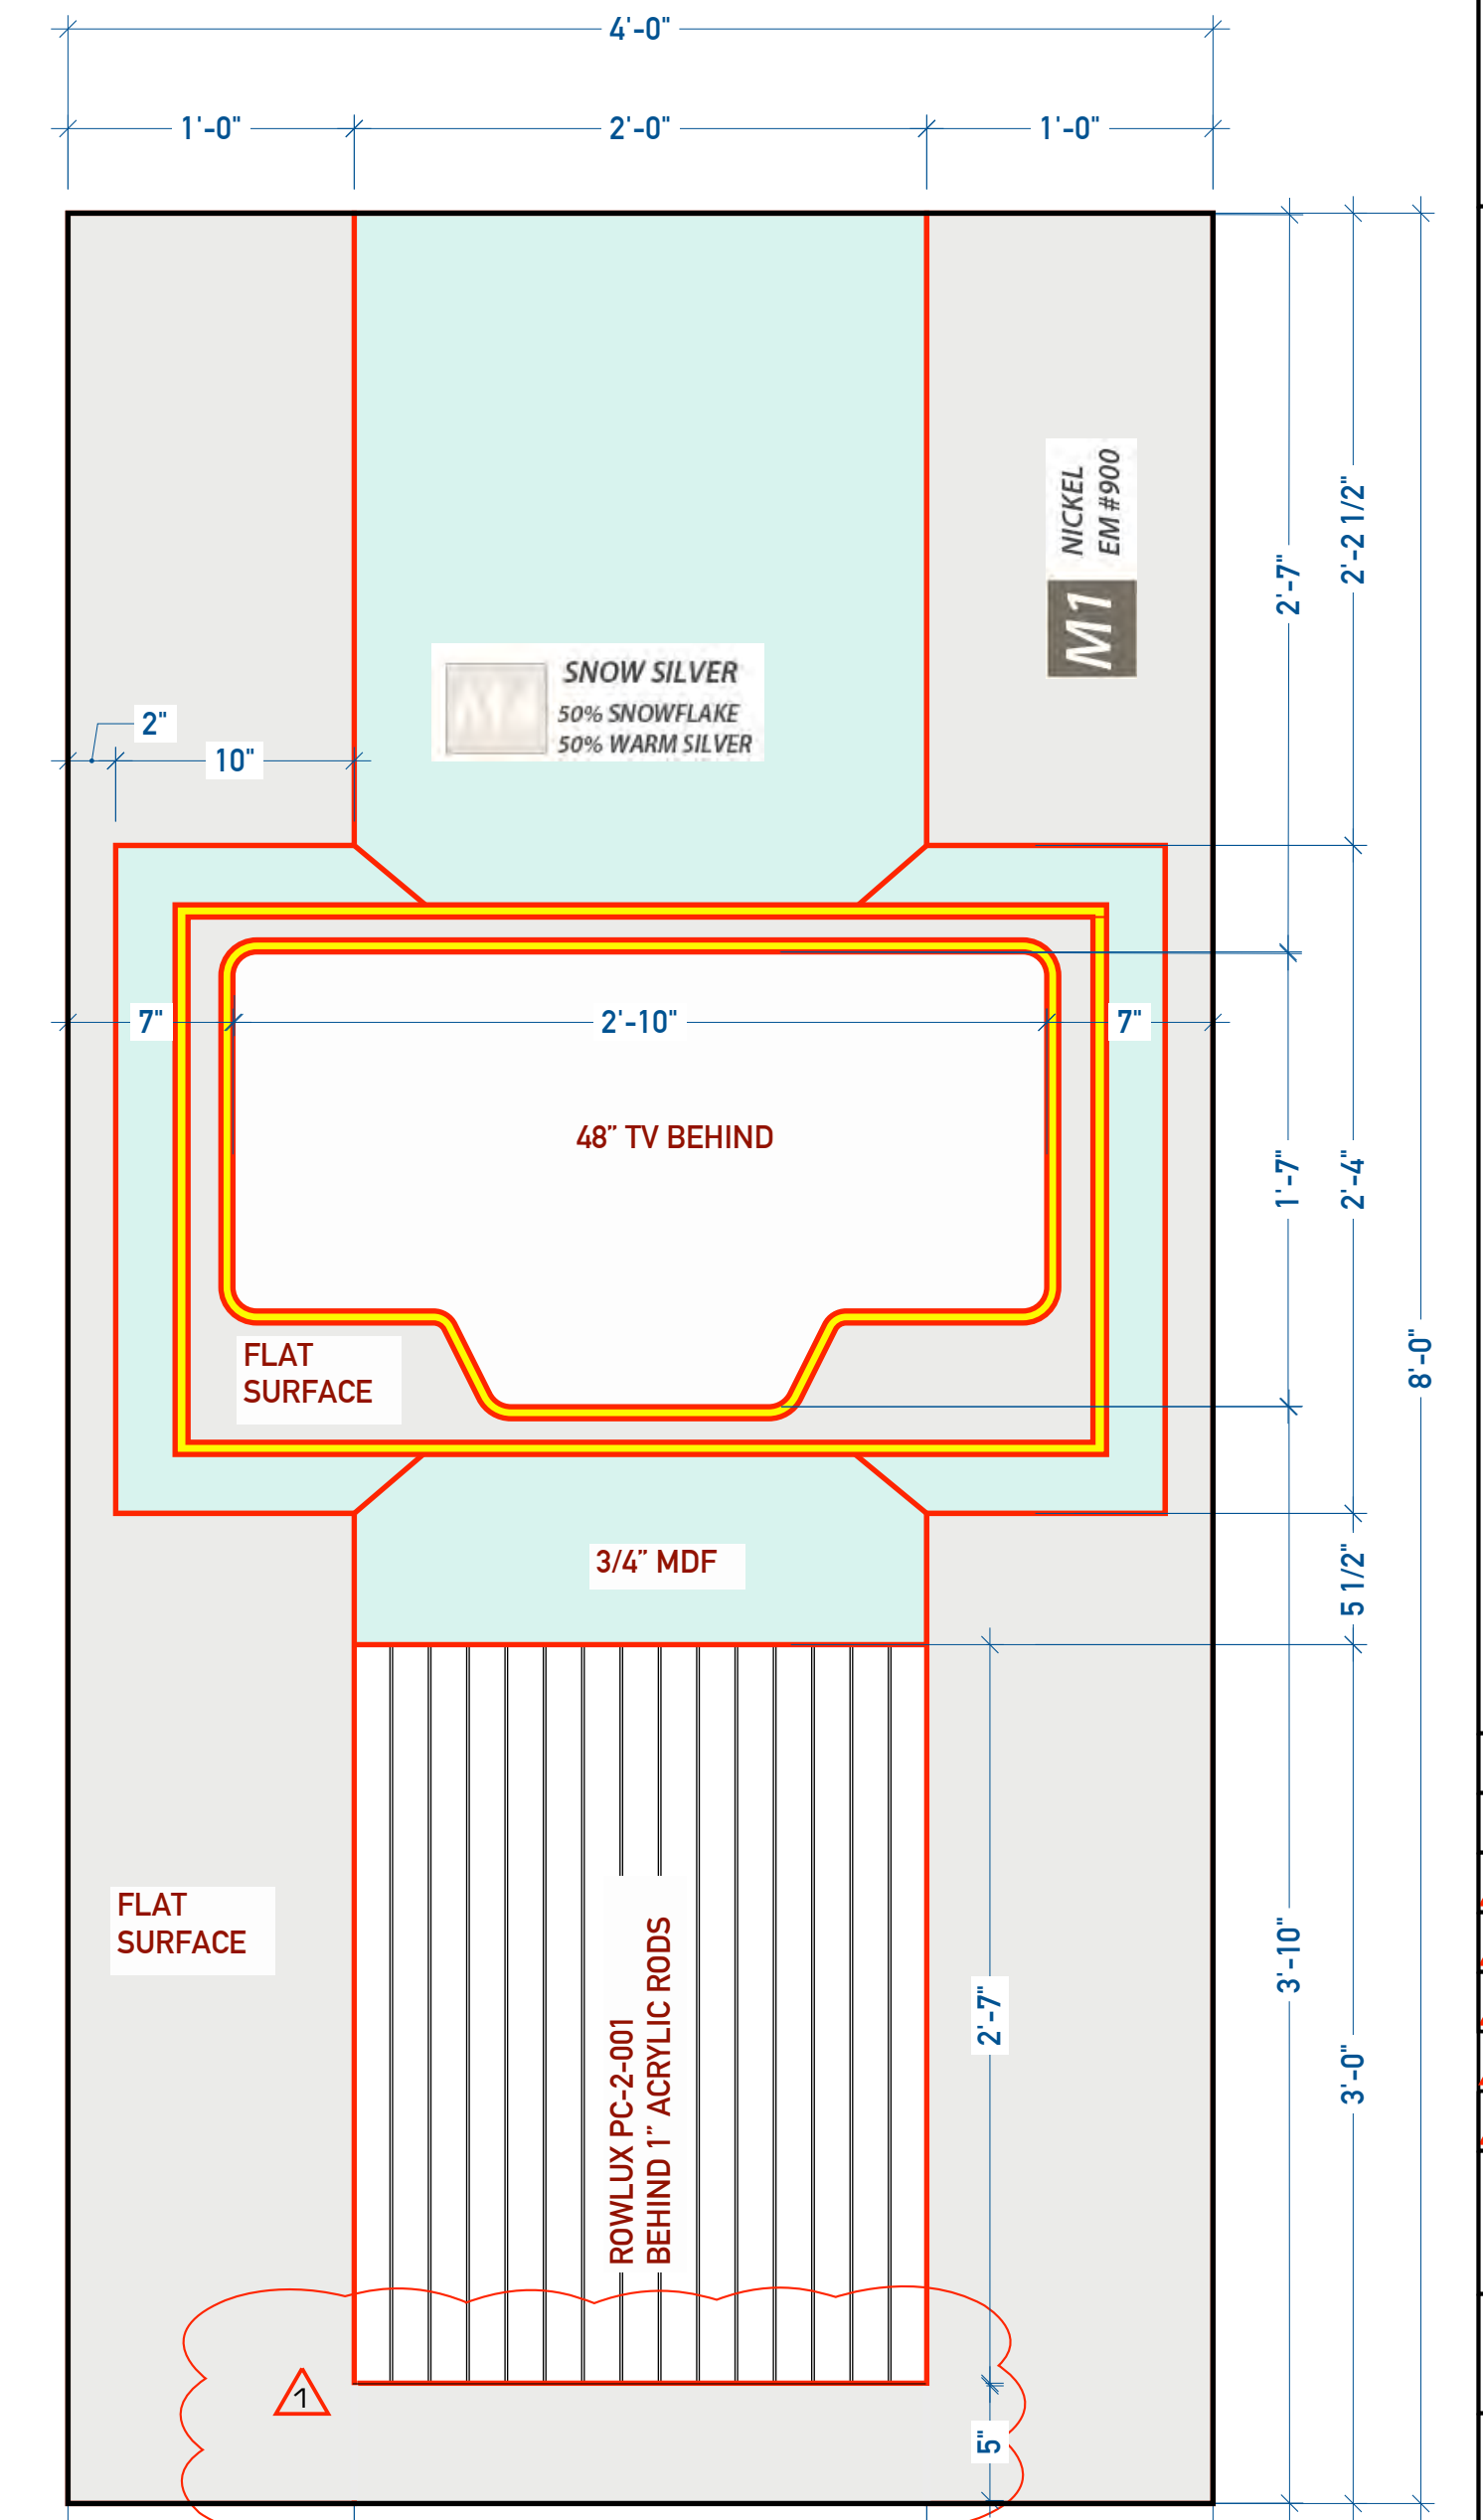

C ELEVATION: COVE MIDDLE PIECE
SCALE: 1 1/2" = 1'-0"



EXECUTIVE PRODUCERS
T. Mendels, A. Goldsmen, M. Chubb, H. Kadin
A. Korman, R. Roddenberry, T. Roth, P. Stewart

STAR TREK
PICARD
SEASON 3

PRODUCTION DESIGNER: DAVE BLASS
ART DIRECTOR: UZ KLUCZKOWSKI
SET DESIGNER: JARLEI EBI

REVISIONS
DATE
8/06/21

LOCATION: MILL STAGE
SET # 323
DATE: 8/09/21
SHEET: 10.2

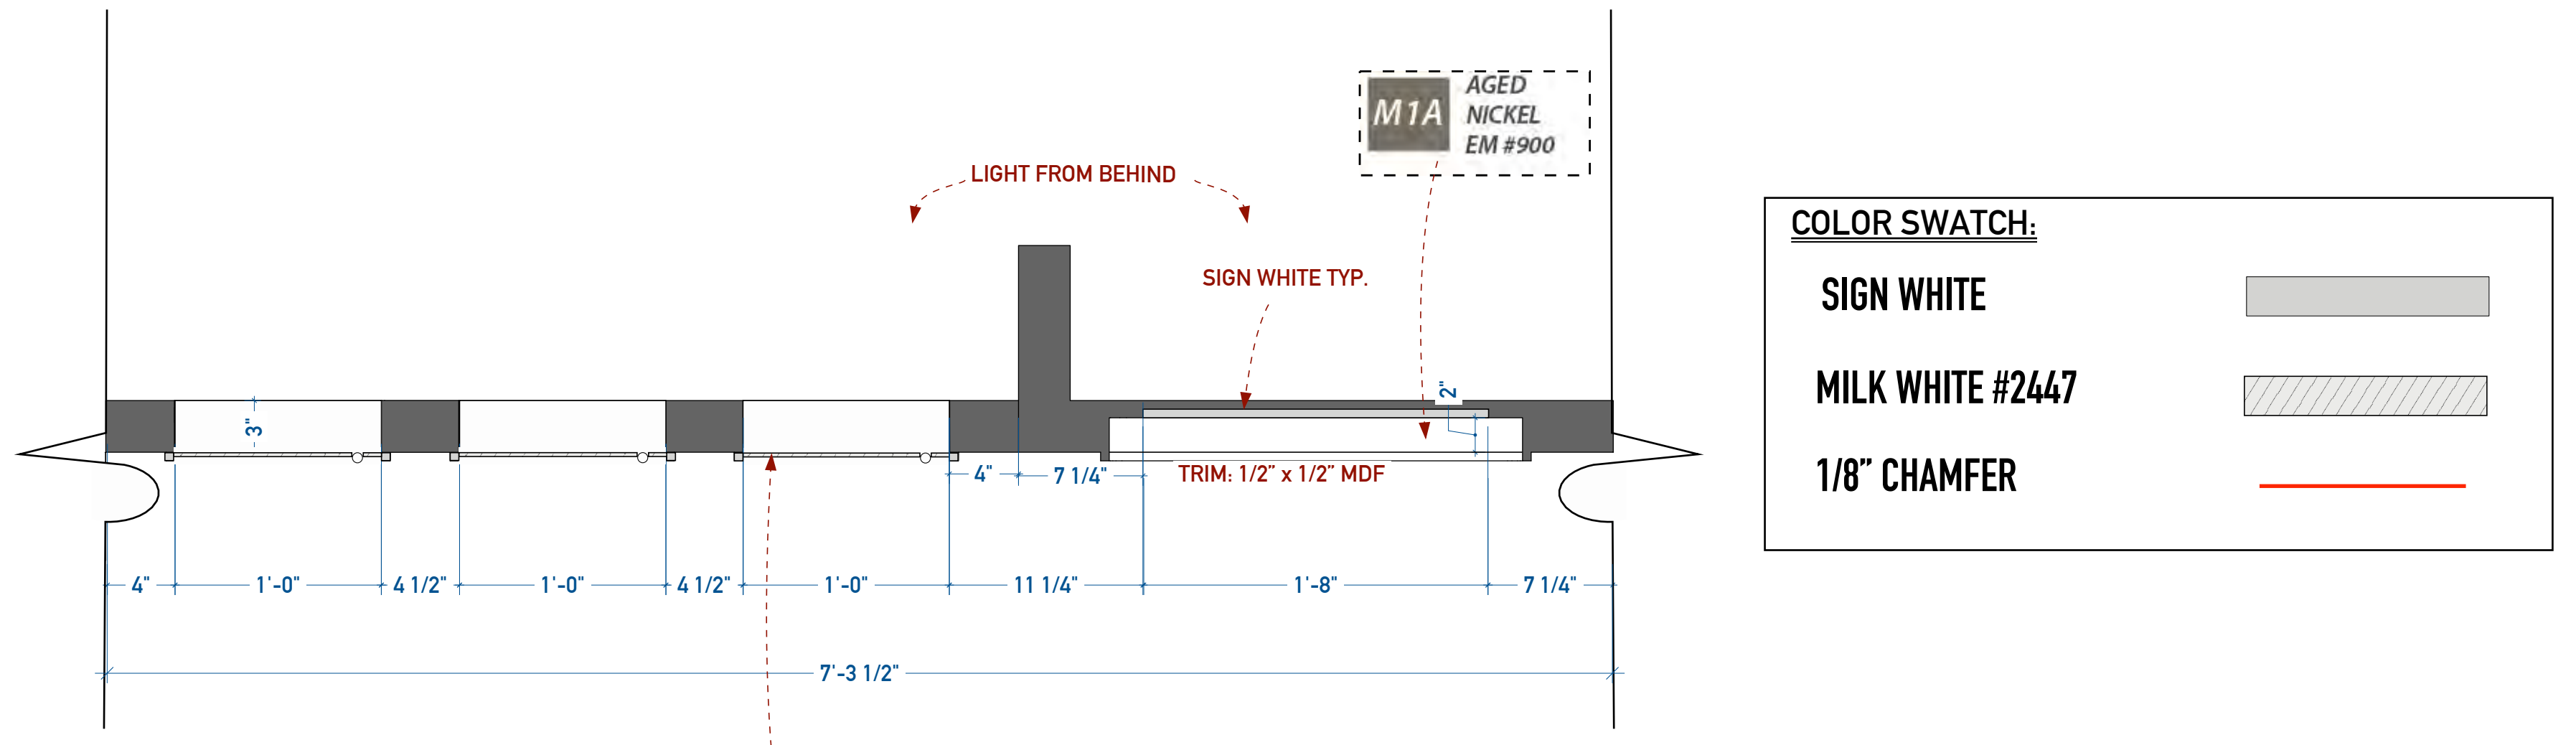
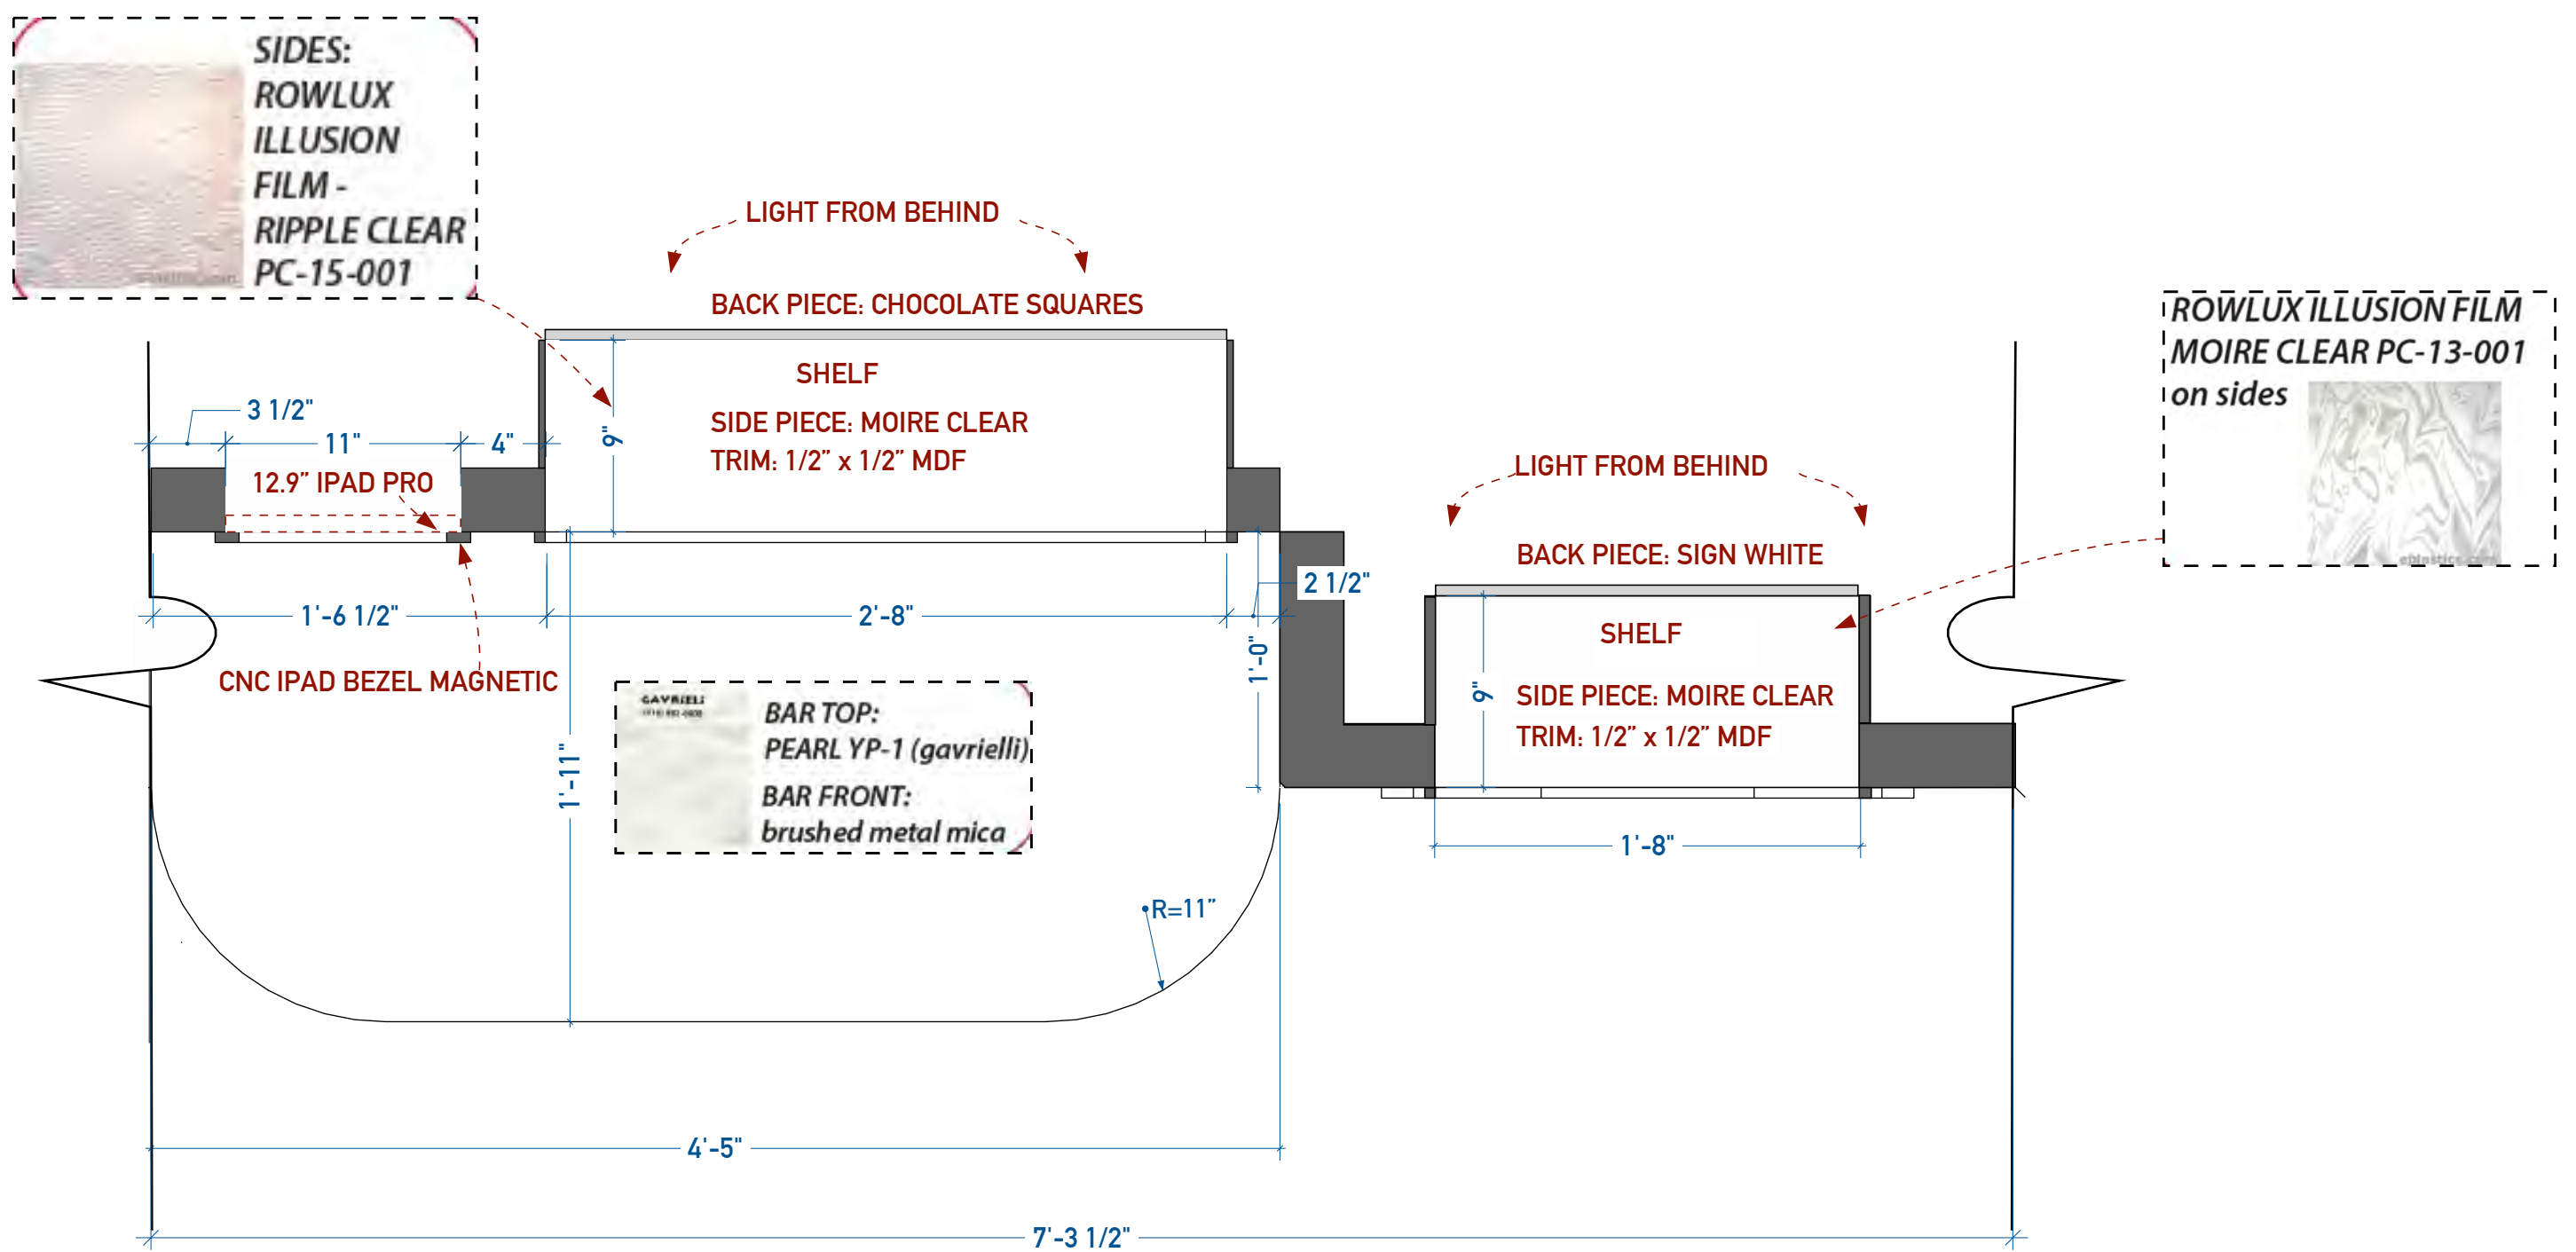


COLOR SWATCH:

SIGN WHITE

MILK WHITE #2447

1/8" CHAMFER

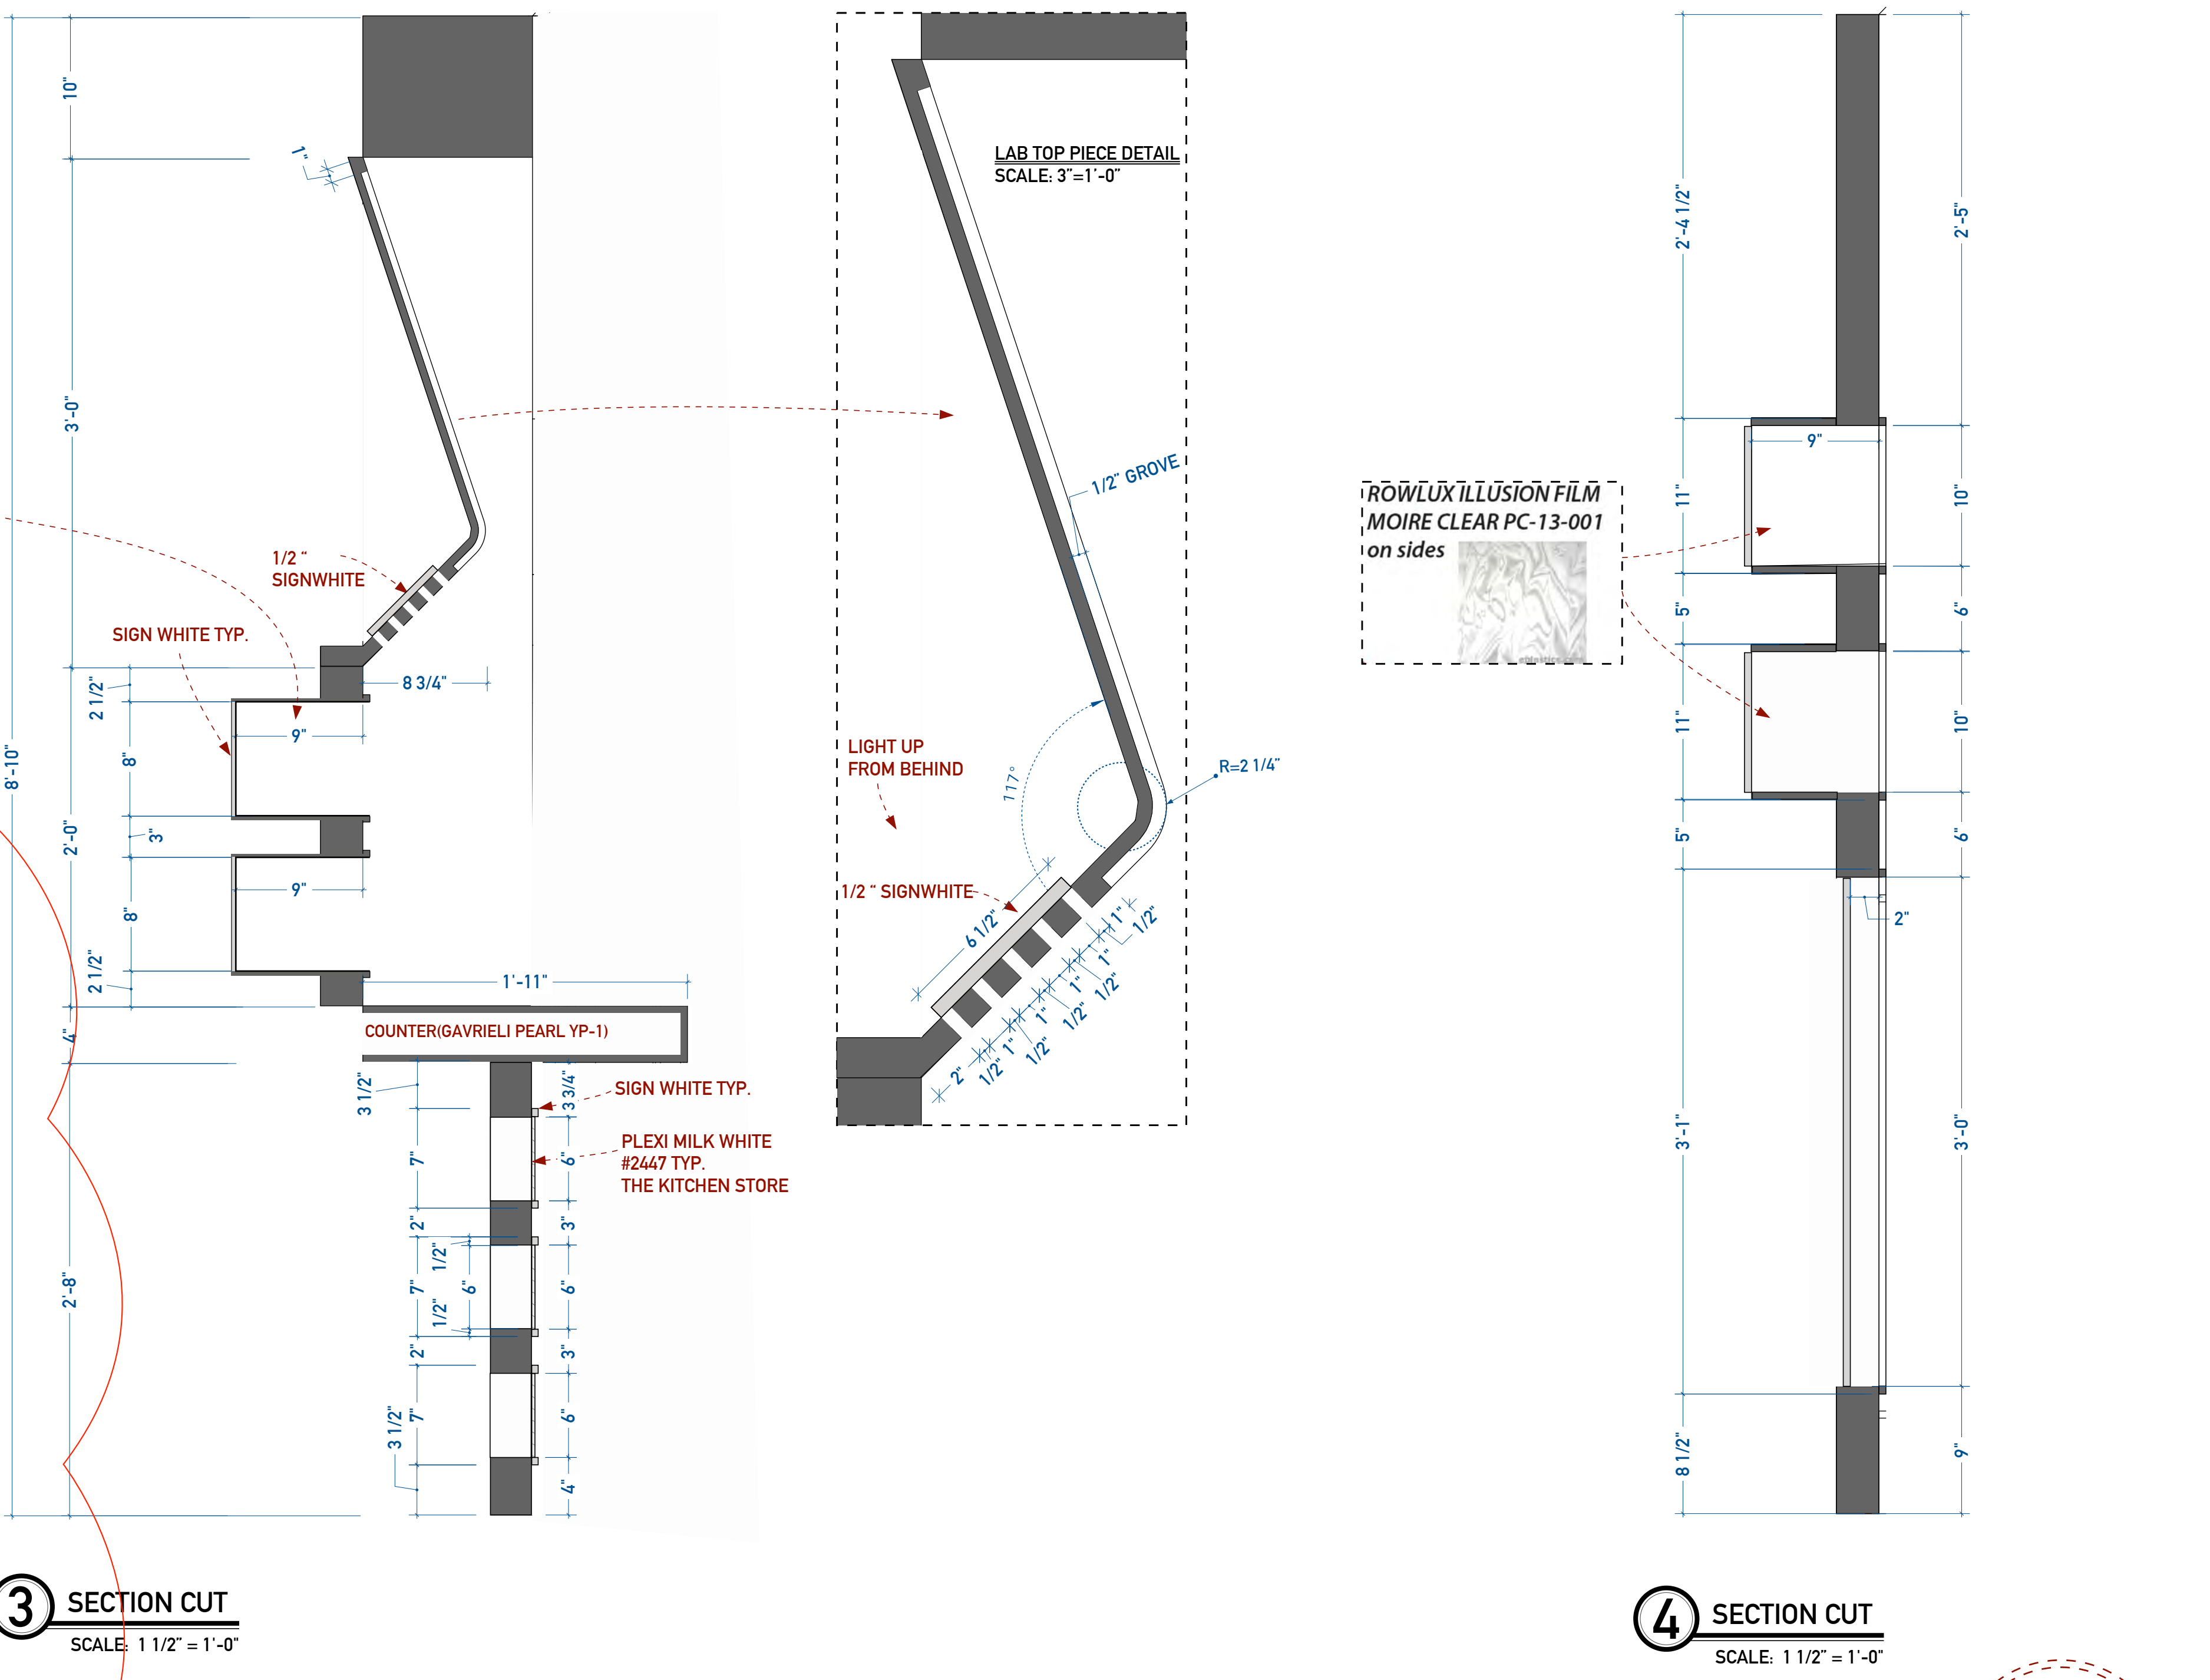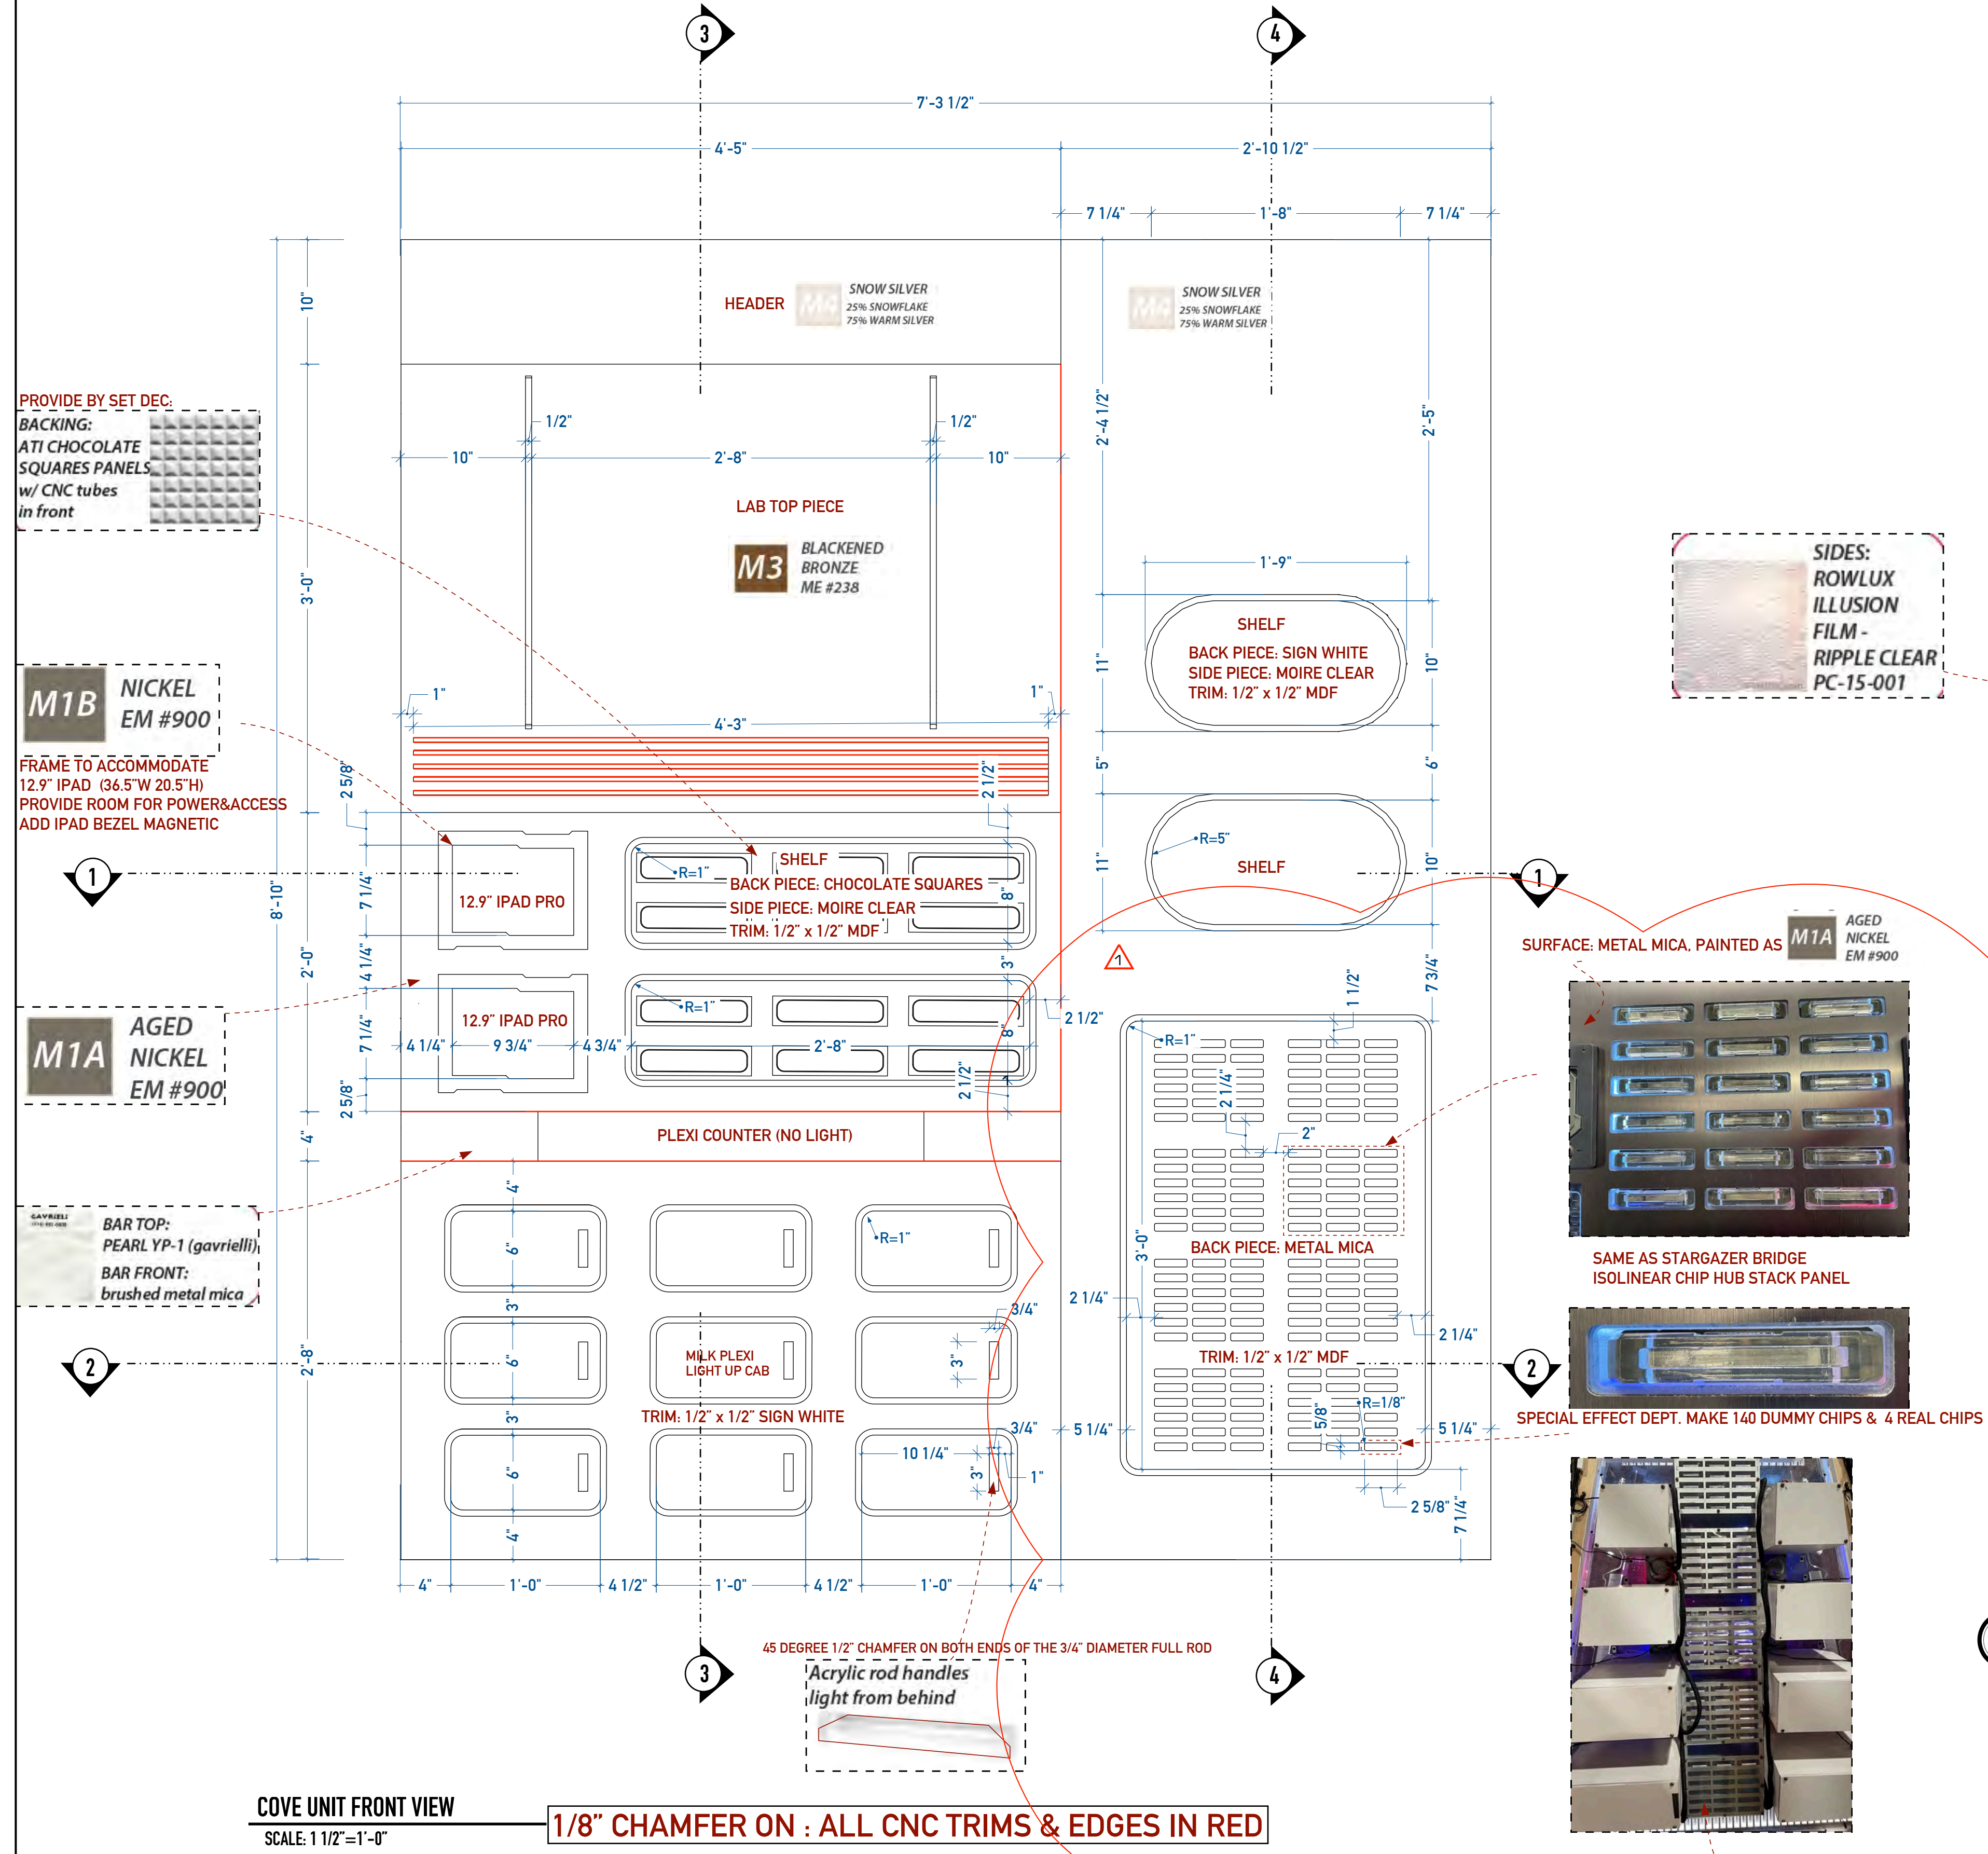

COVE UNIT FRONT VIEW SCALE: 1 1/2" = 1'-0"

1/8" CHAMFER ON : ALL CNC TRIMS & EDGES IN RED

REVISED 8/09/21

EXECUTIVE PRODUCERS
T. Meneses, A. Goldsman, M. Chubb, H. Keatin, A. Korman, R. Roddenberry, T. Roth, P. Stewart

STAR TREK
PICARD
SEASON 3

PRODUCED BY
VIA COMCBS

PRODUCTION DESIGNER:
DAVE BLASS

SET DECORATOR:
SHAUNA ARONSON

SET NAME:
INT. TITAN - SICK BAY

DRAWING:
LAB UNIT DETAILS


REVISIONS	DATE
1	8/09/21

LOCATION:
MILL STAGE

SET #
323

DATE:
8/09/21

SHEET:
10.4

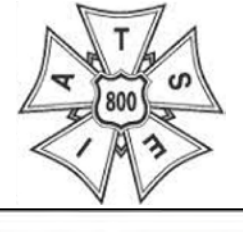

EXECUTIVE PRODUCERS
T. Meneses, A. Goldstone, M. Chubb, H. Keidin,
A. Korman, R. Roddenberry, T. Roth, P. Stewart



SUPERVISING ART DIRECTOR:
MARK ZIELZKE
ART DIRECTOR:
LIZ KLODZKOWSKI
SET DESIGNER:
JARLUI BAI

PRODUCTION DESIGNER:
DAVE BLASS
SET DECORATOR:
SHAJUNA ARONSON



SET NAME: INT. TITAN - SICK BAY
DRAWING: SURGERY BED: MODEL VIEWS

REVISIONS	#	DATE
▲		
▲		
▲		
▲		

LOCATION:
MILL STAGE
SET #
323
DATE:
8/24/21
SHEET:

14.0


THIS DRAWING REPRESENTS VISUAL CONCEPTS ONLY. IF NECESSARY, CONSULT A QUALIFIED ENGINEER FOR STRUCTURAL APPROPRIATENESS. FOLLOW APPLICABLE FIRE & SAFETY CODES. DIMENSIONS TAKE PRECEDENCE OVER DRAWING. CONFIDENTIALITY STATEMENT: THIS IS CONFIDENTIAL INFORMATION INTENDED ONLY FOR CBS PRODUCTION PERSONNEL. IF YOU RECEIVED THIS DOCUMENT IN ERROR, PLEASE NOTIFY US & RETURN OR DESTROY IT.

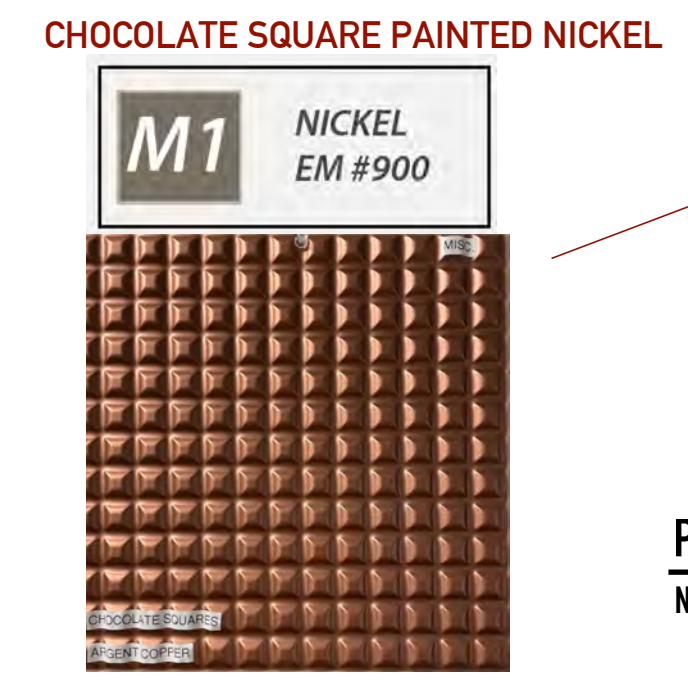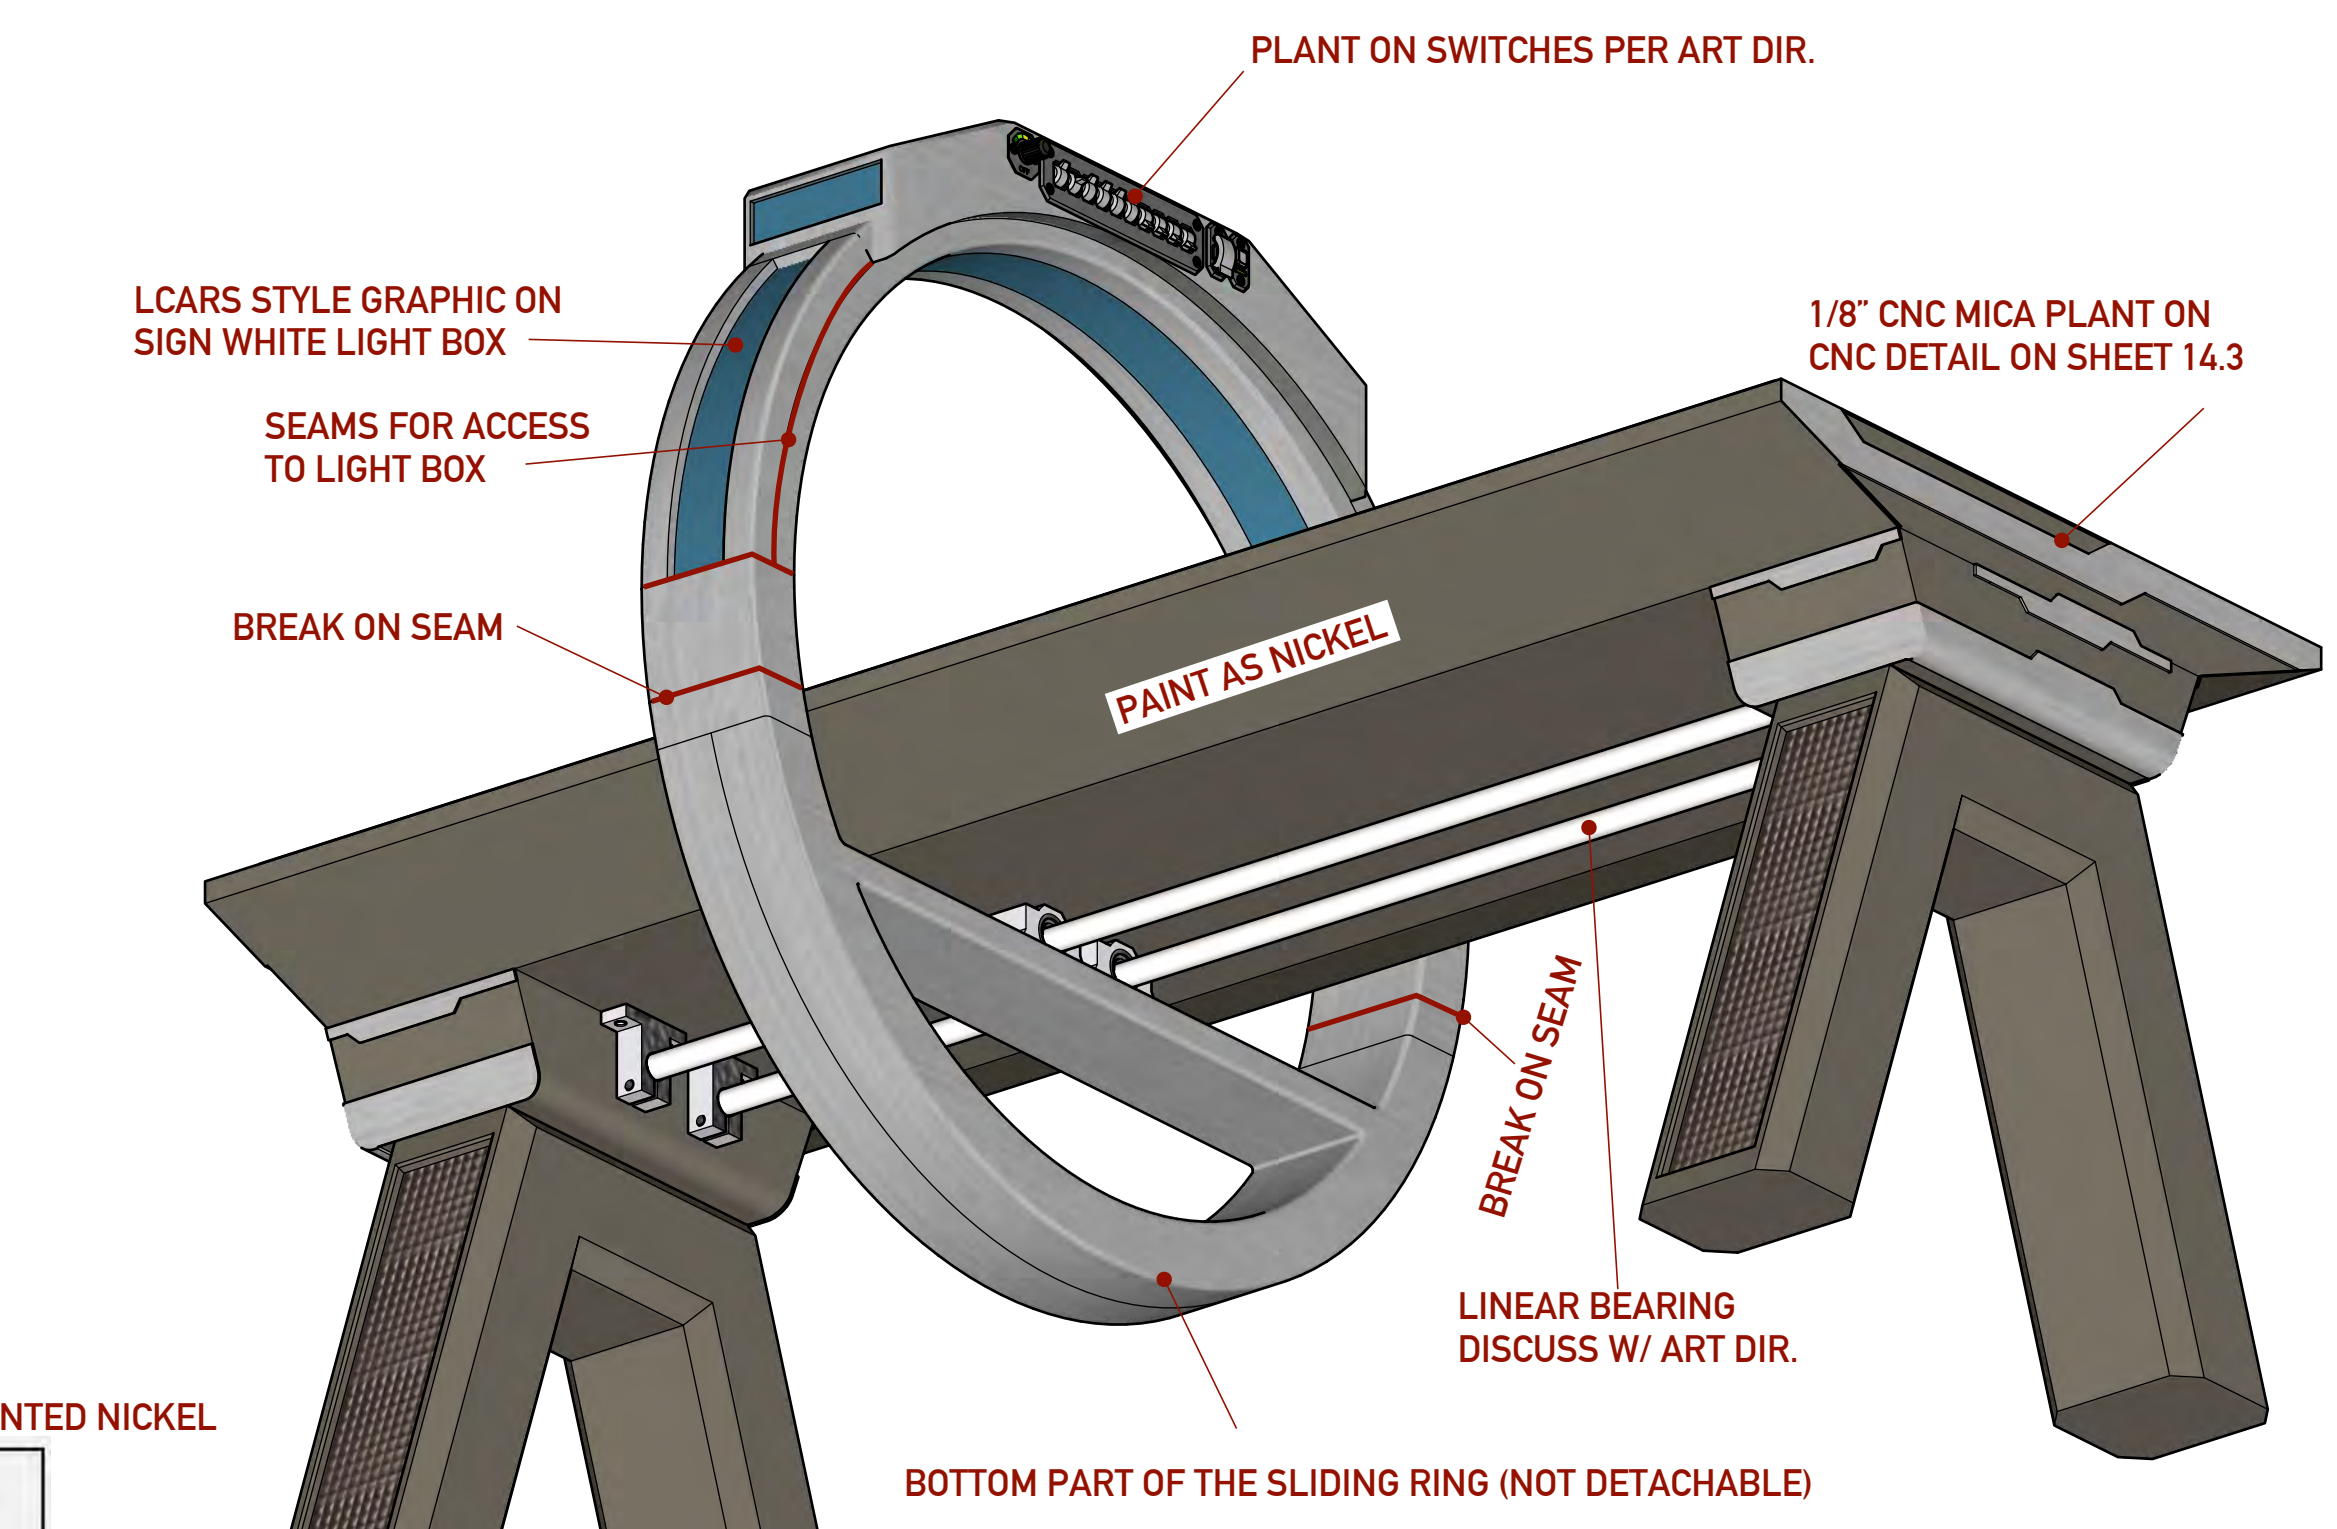

PERSPECTIVE MODEL VIEW
NO SCALE




PERSPECTIVE MODEL VIEW W/ 6'2" MAN
NO SCALE

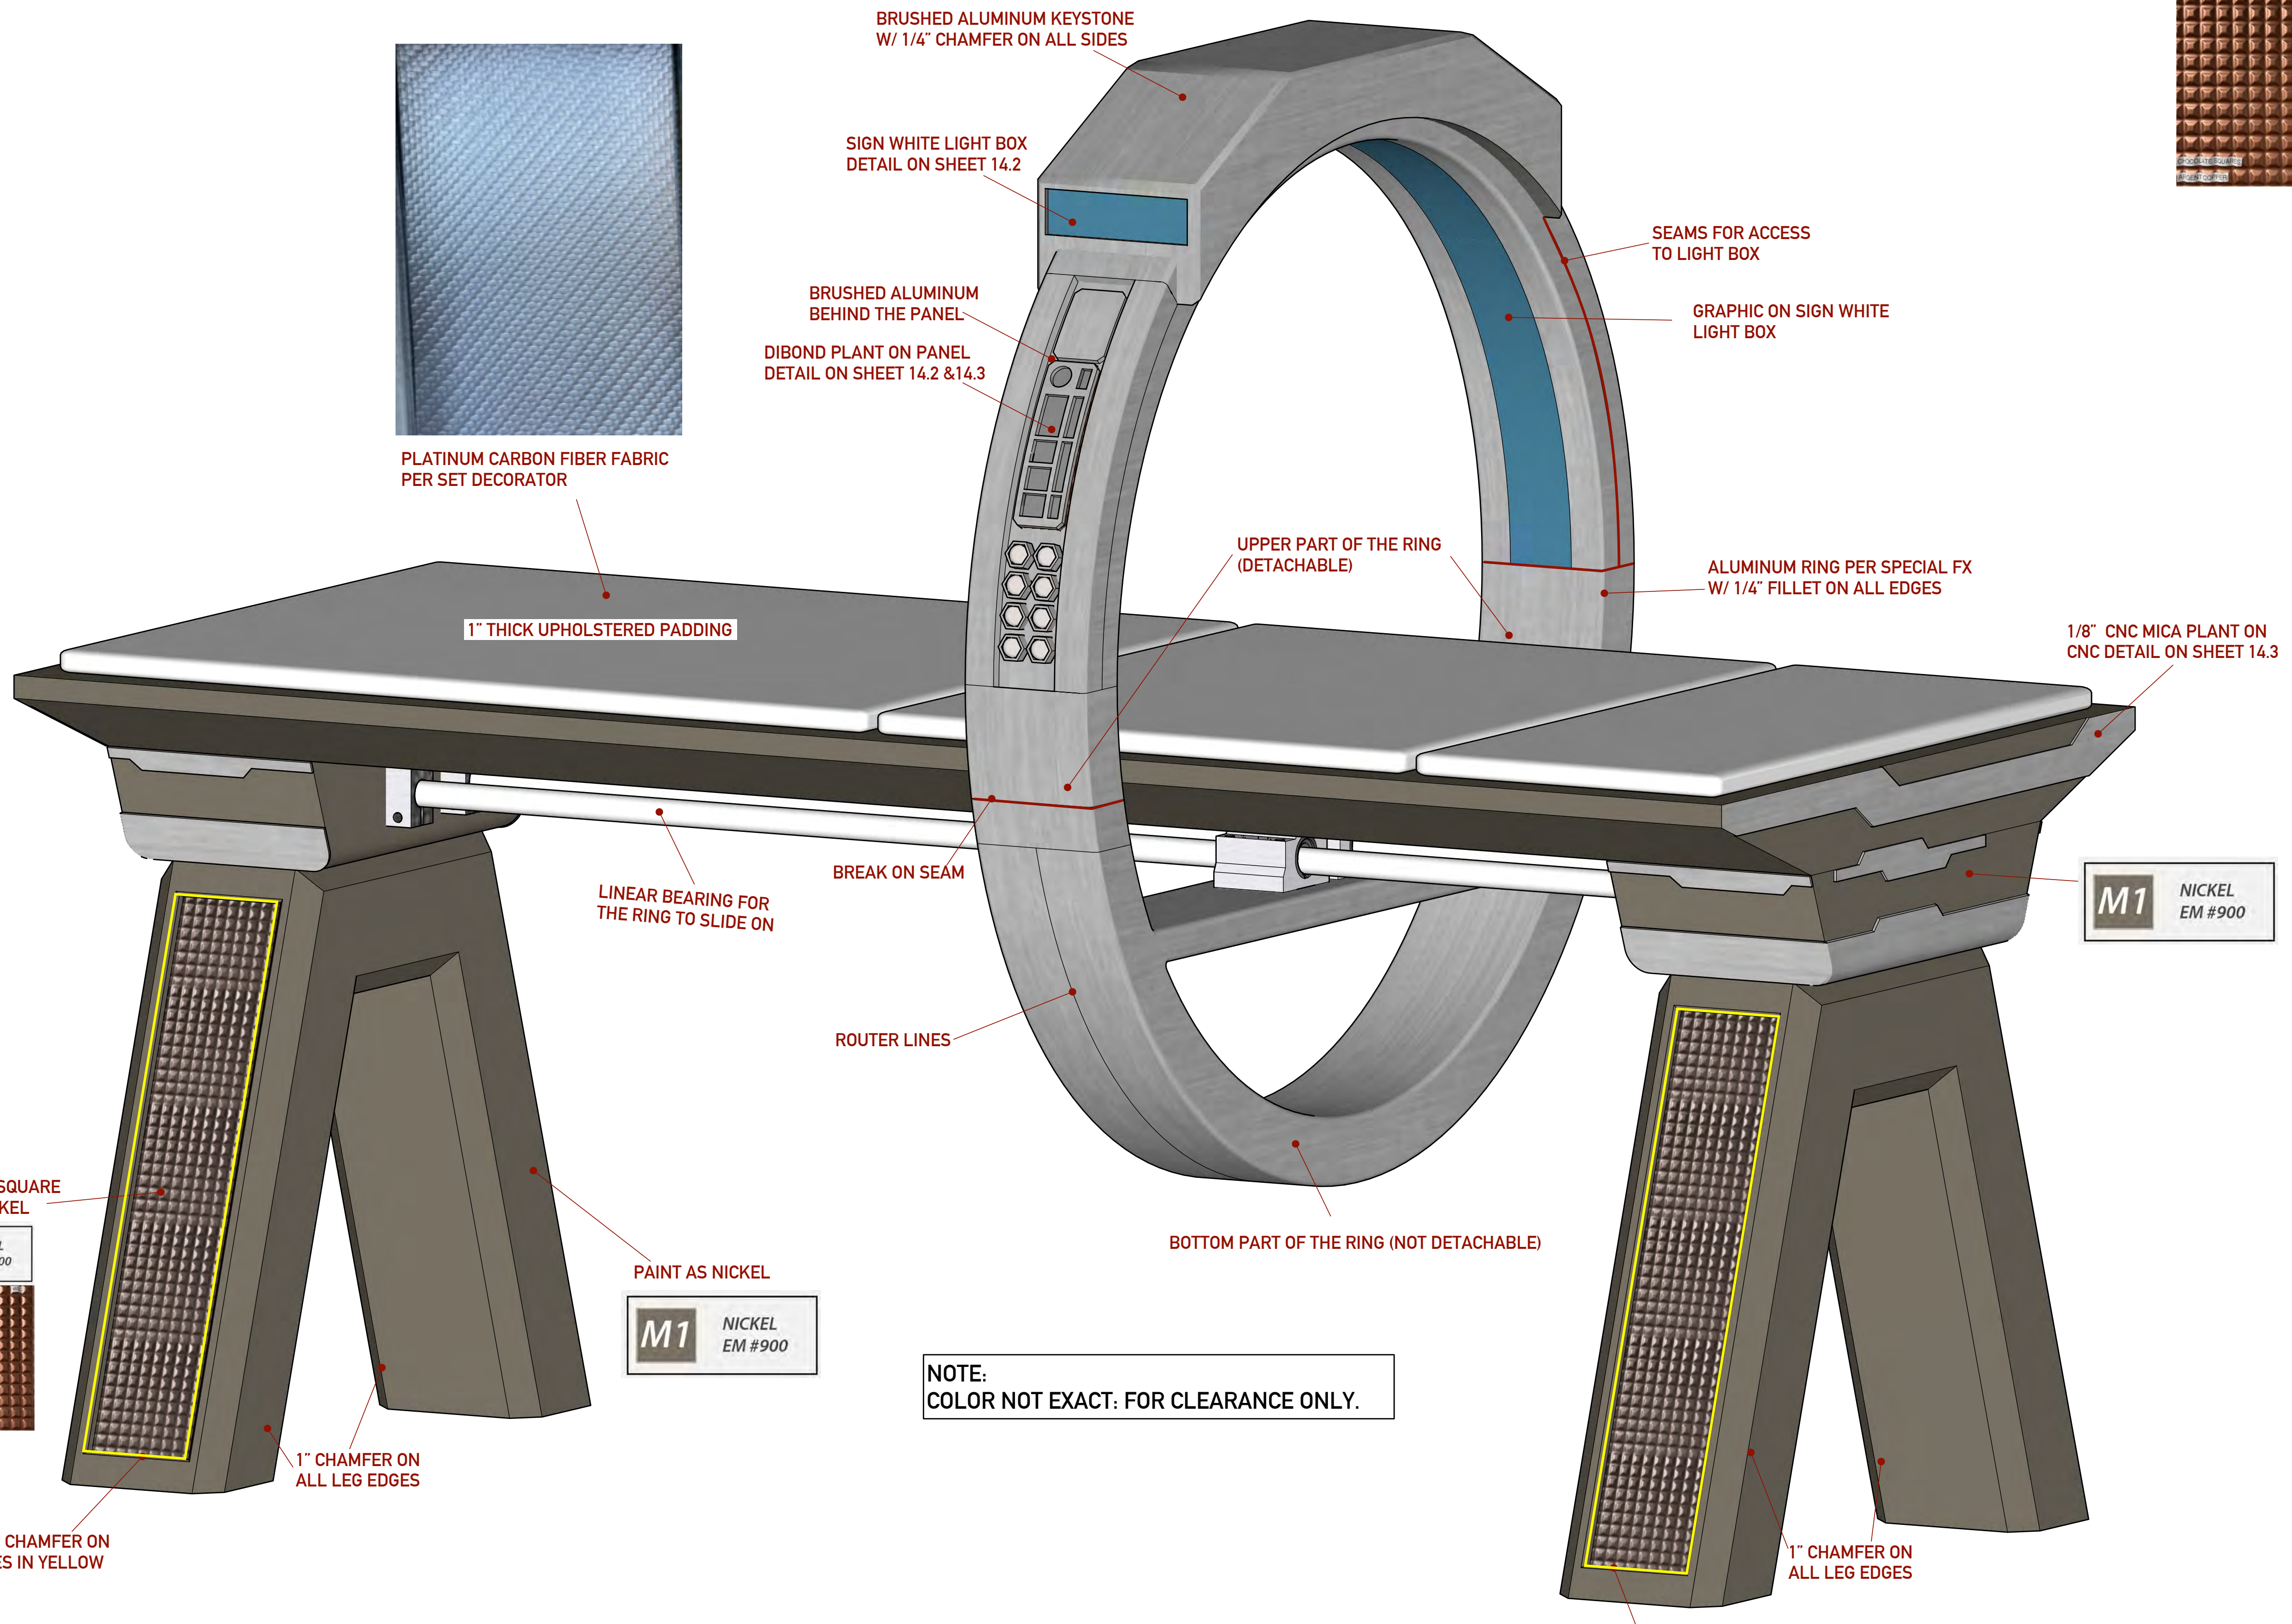


PERSPECTIVE MODEL VIEW
NO SCALE


PRELIMINARY
FOR BUDGETING ONLY
8/24/21

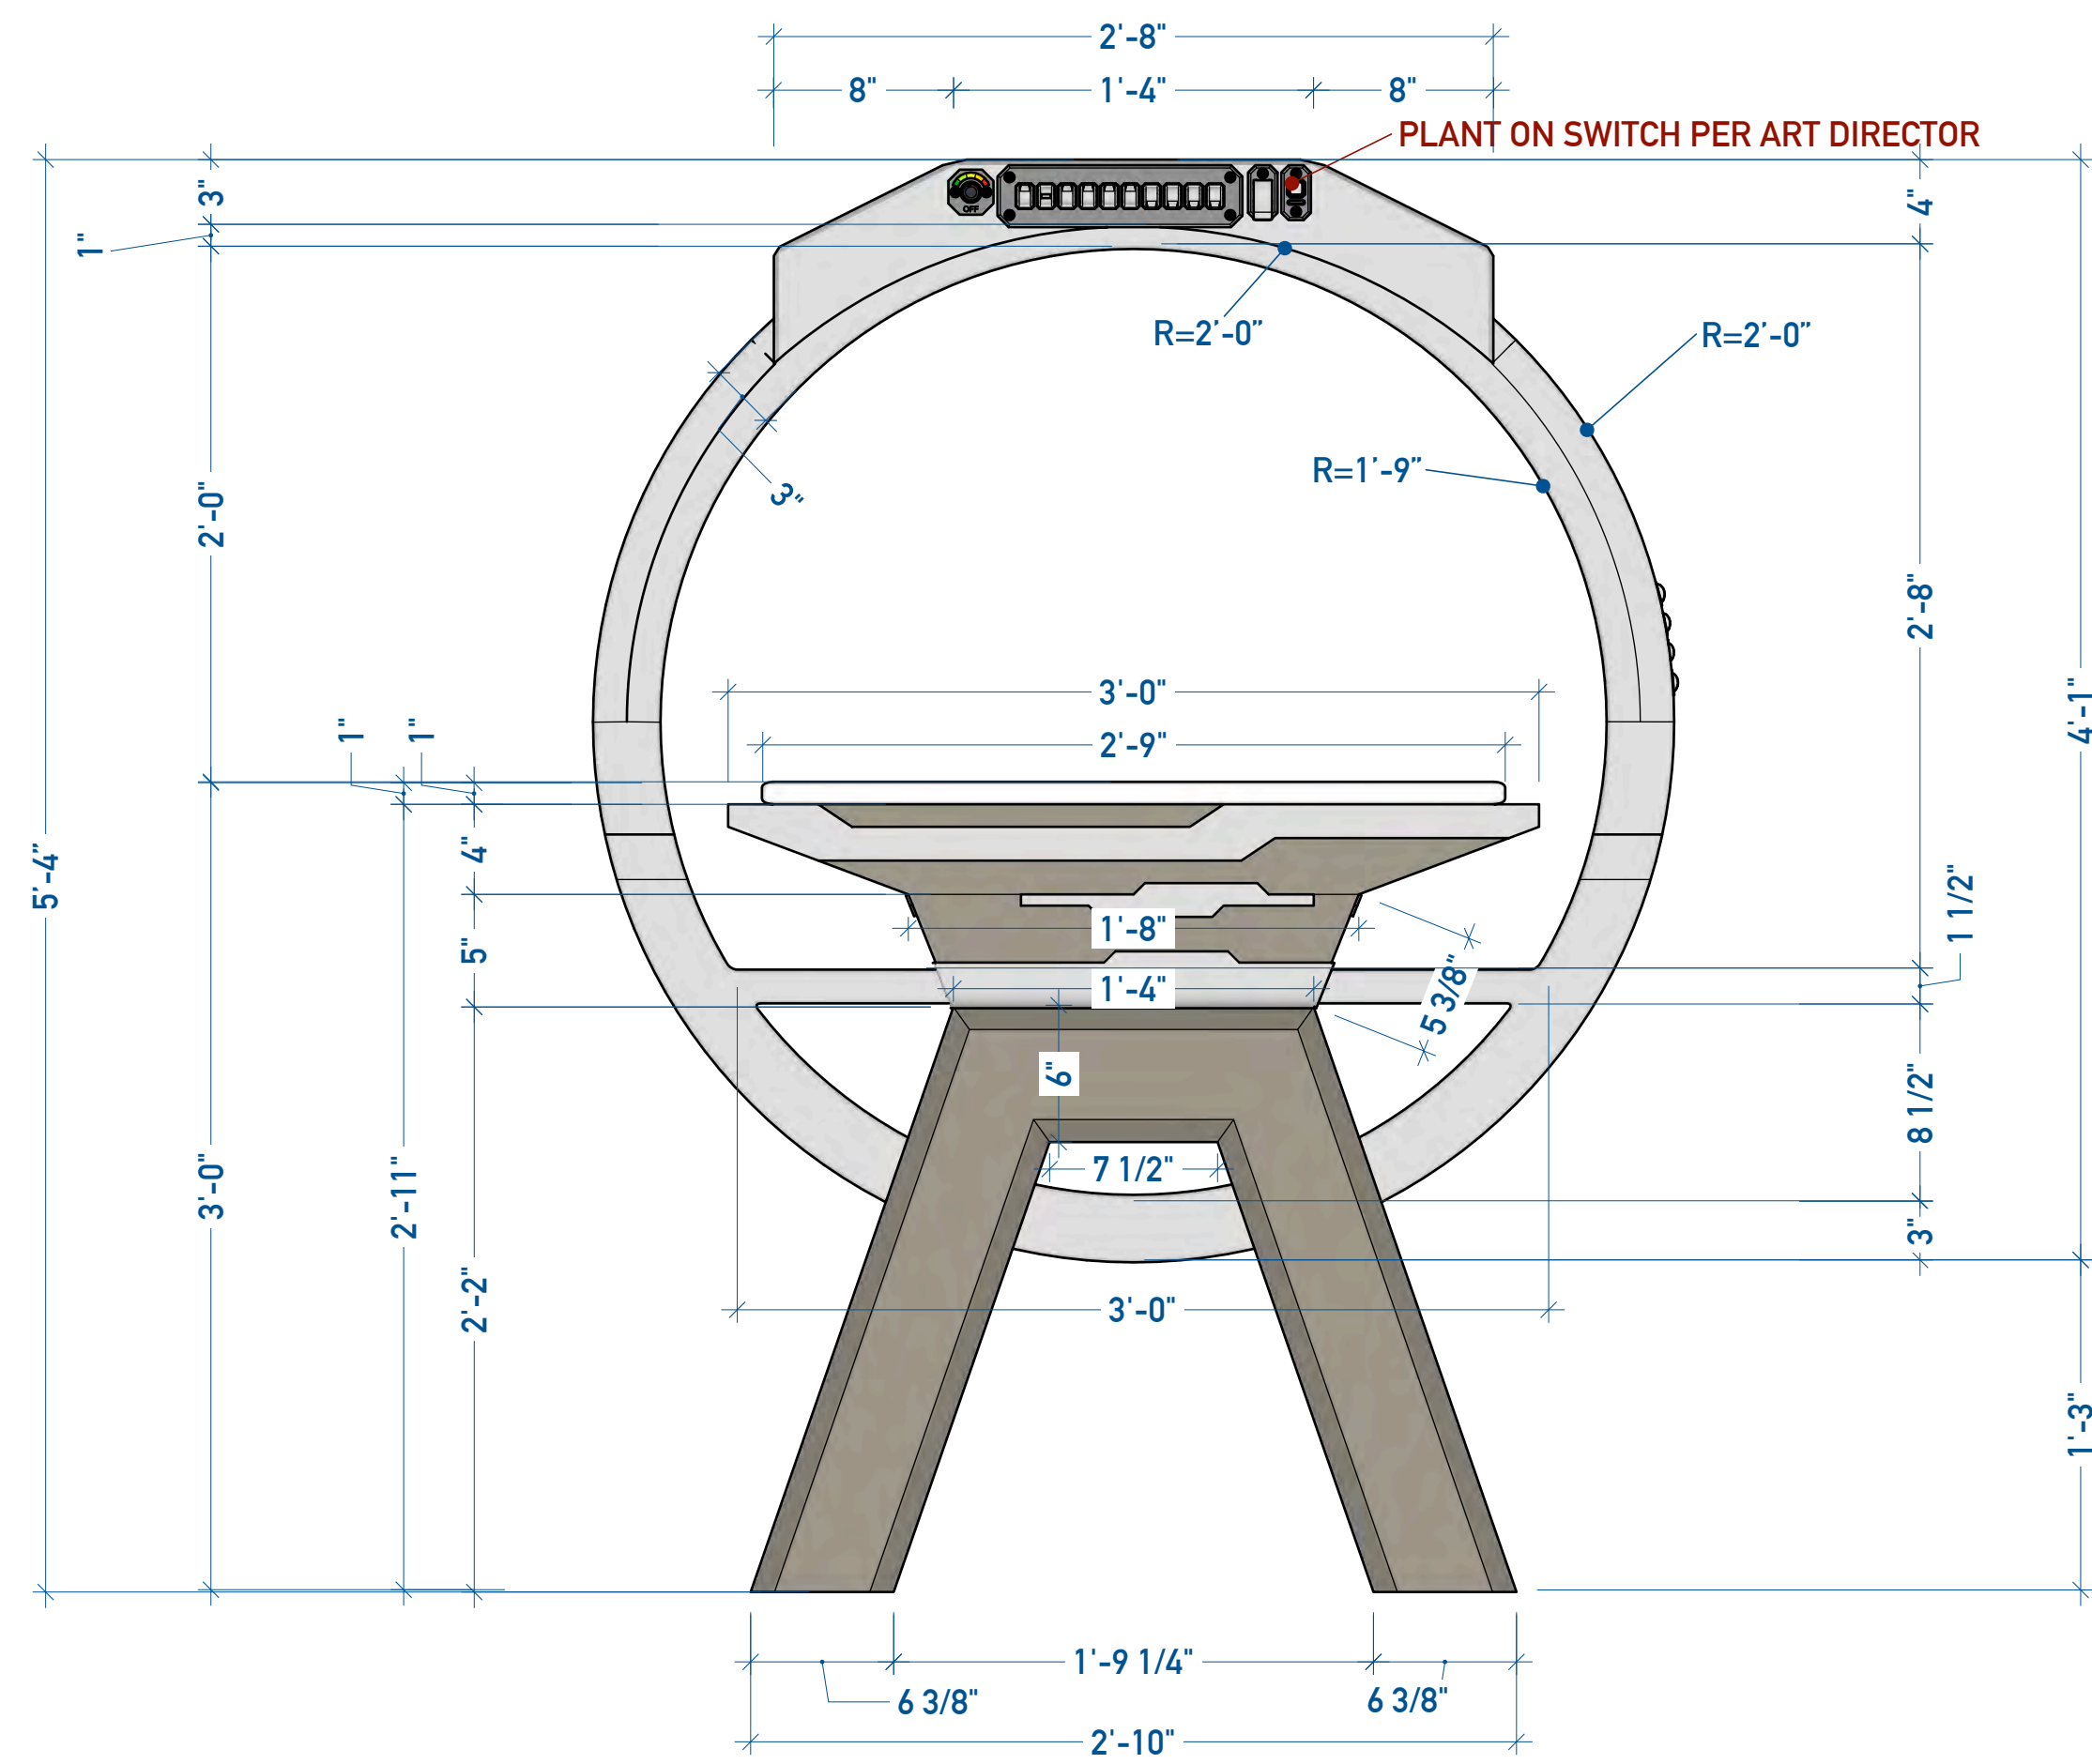


A ELEVATION
SCALE: 1 1/2"=1'-0"

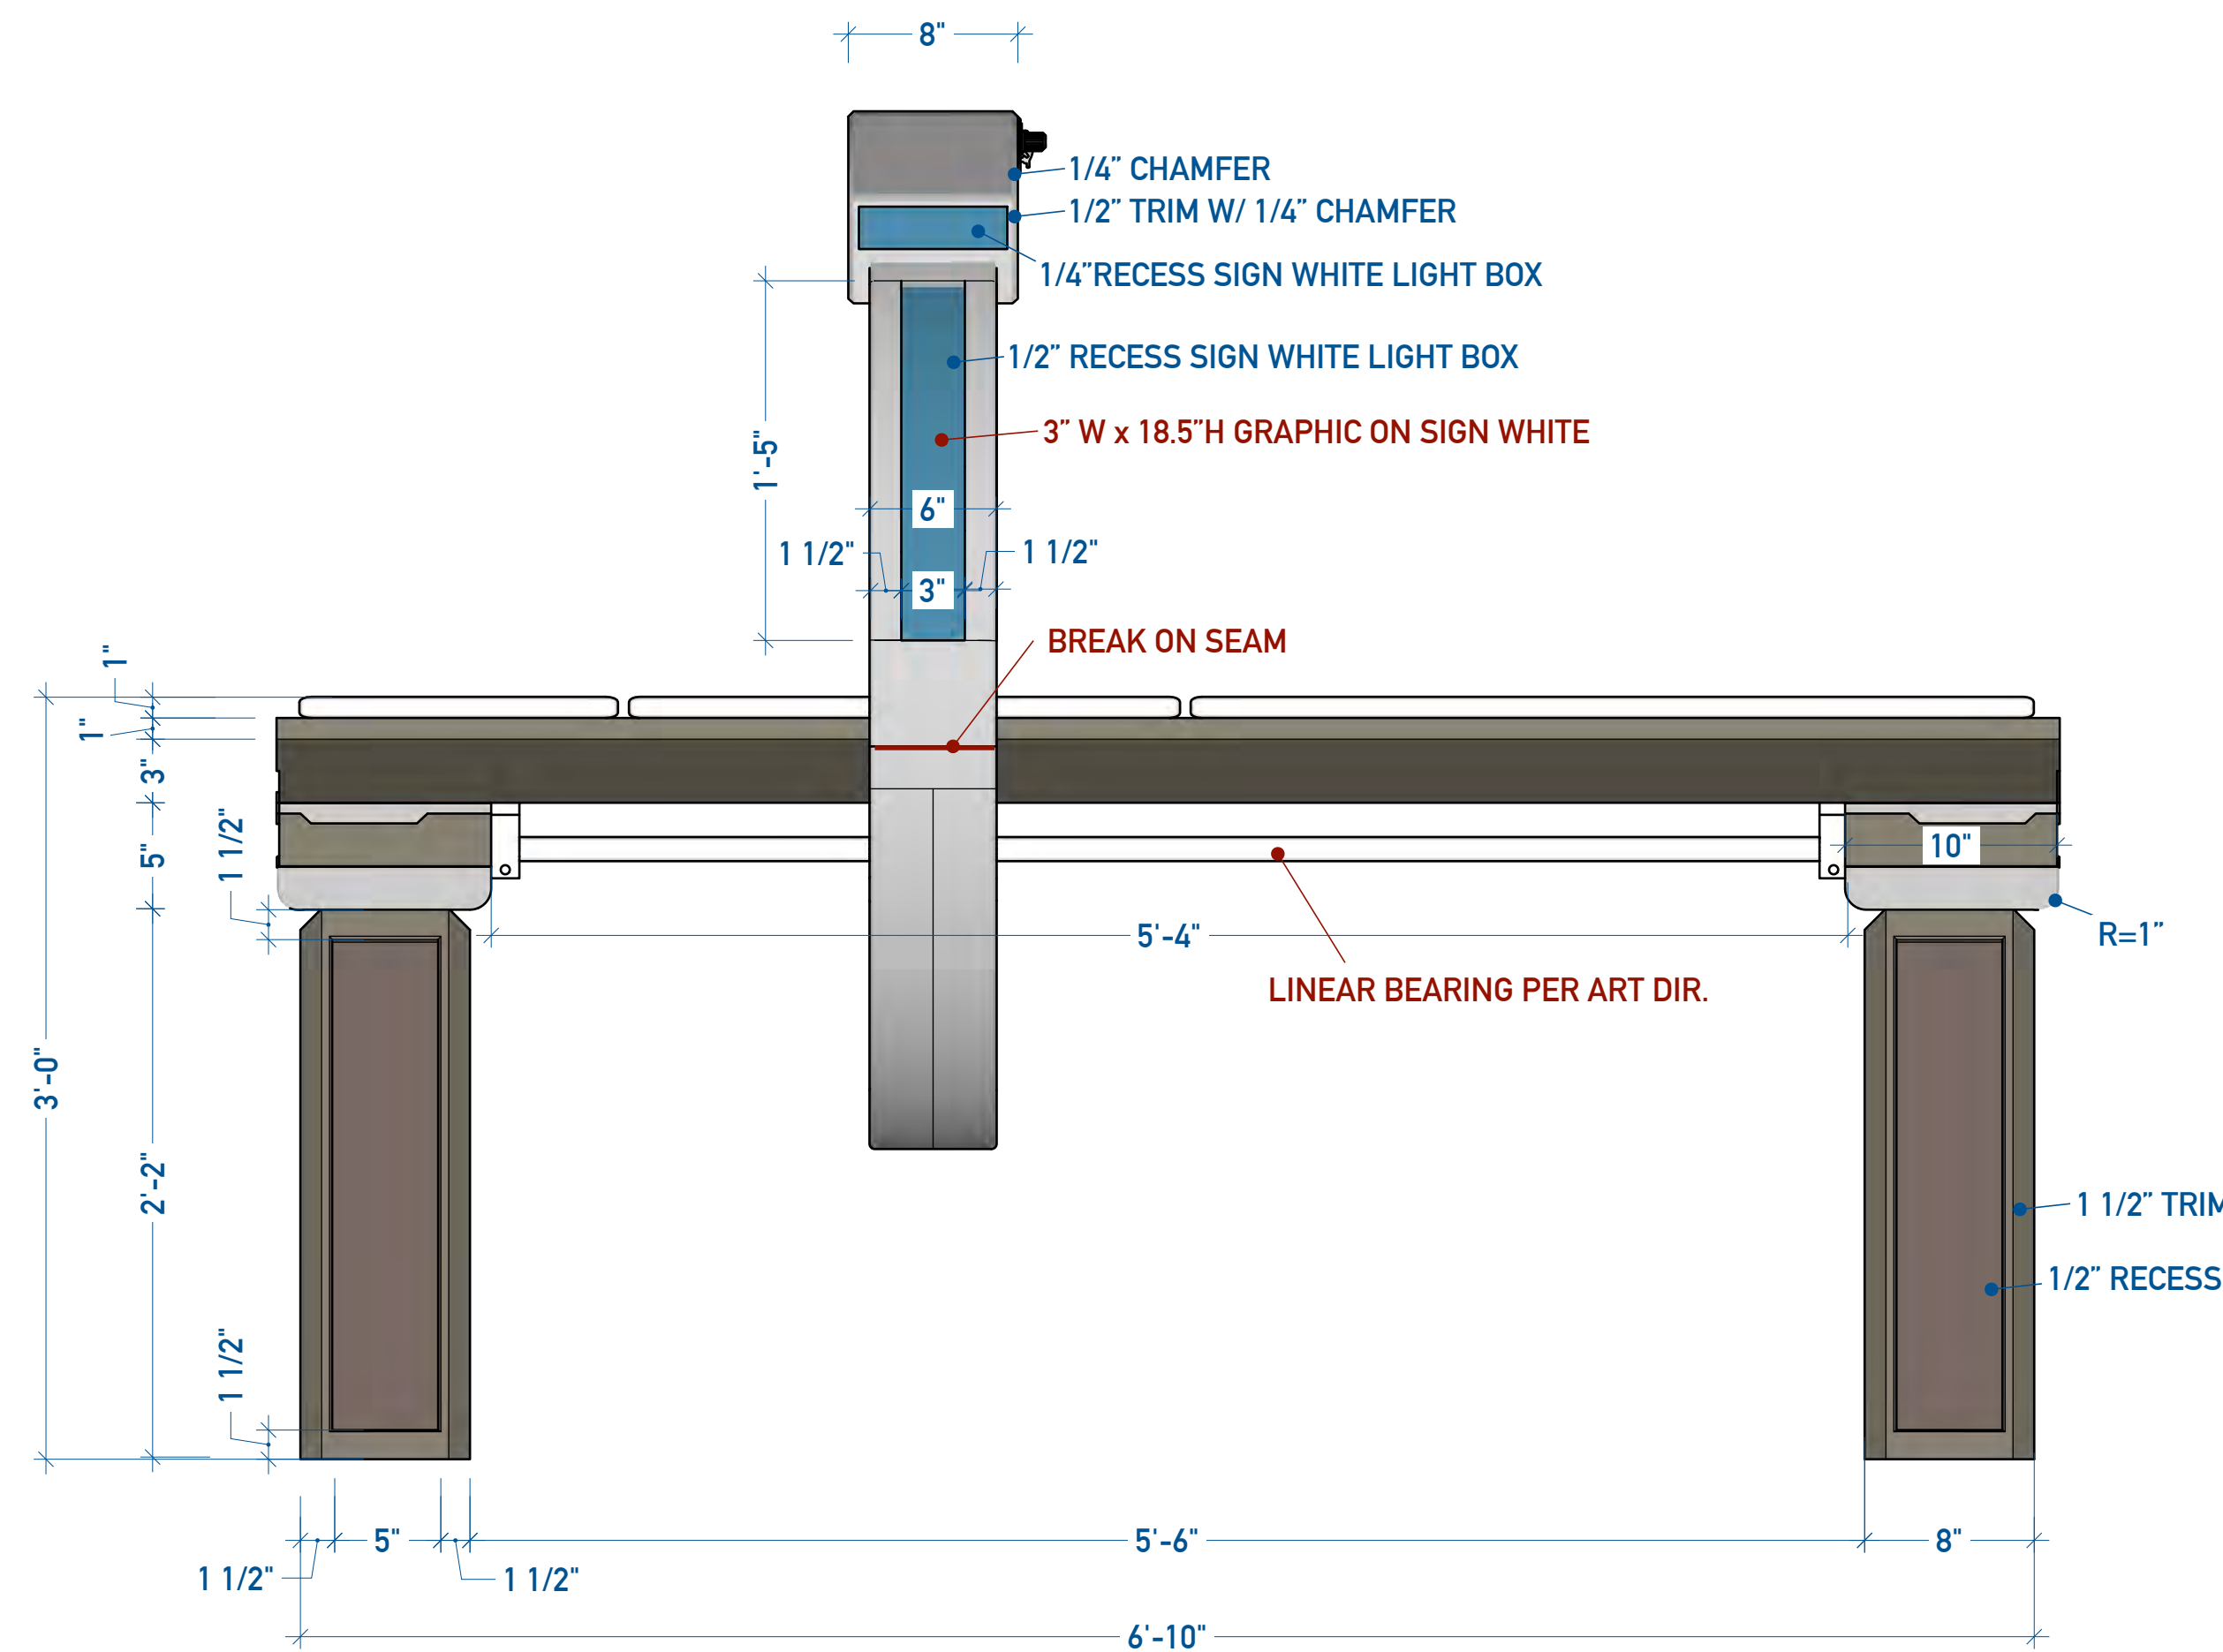


B ELEVATION
SCALE: 1 1/2"=1'-0"

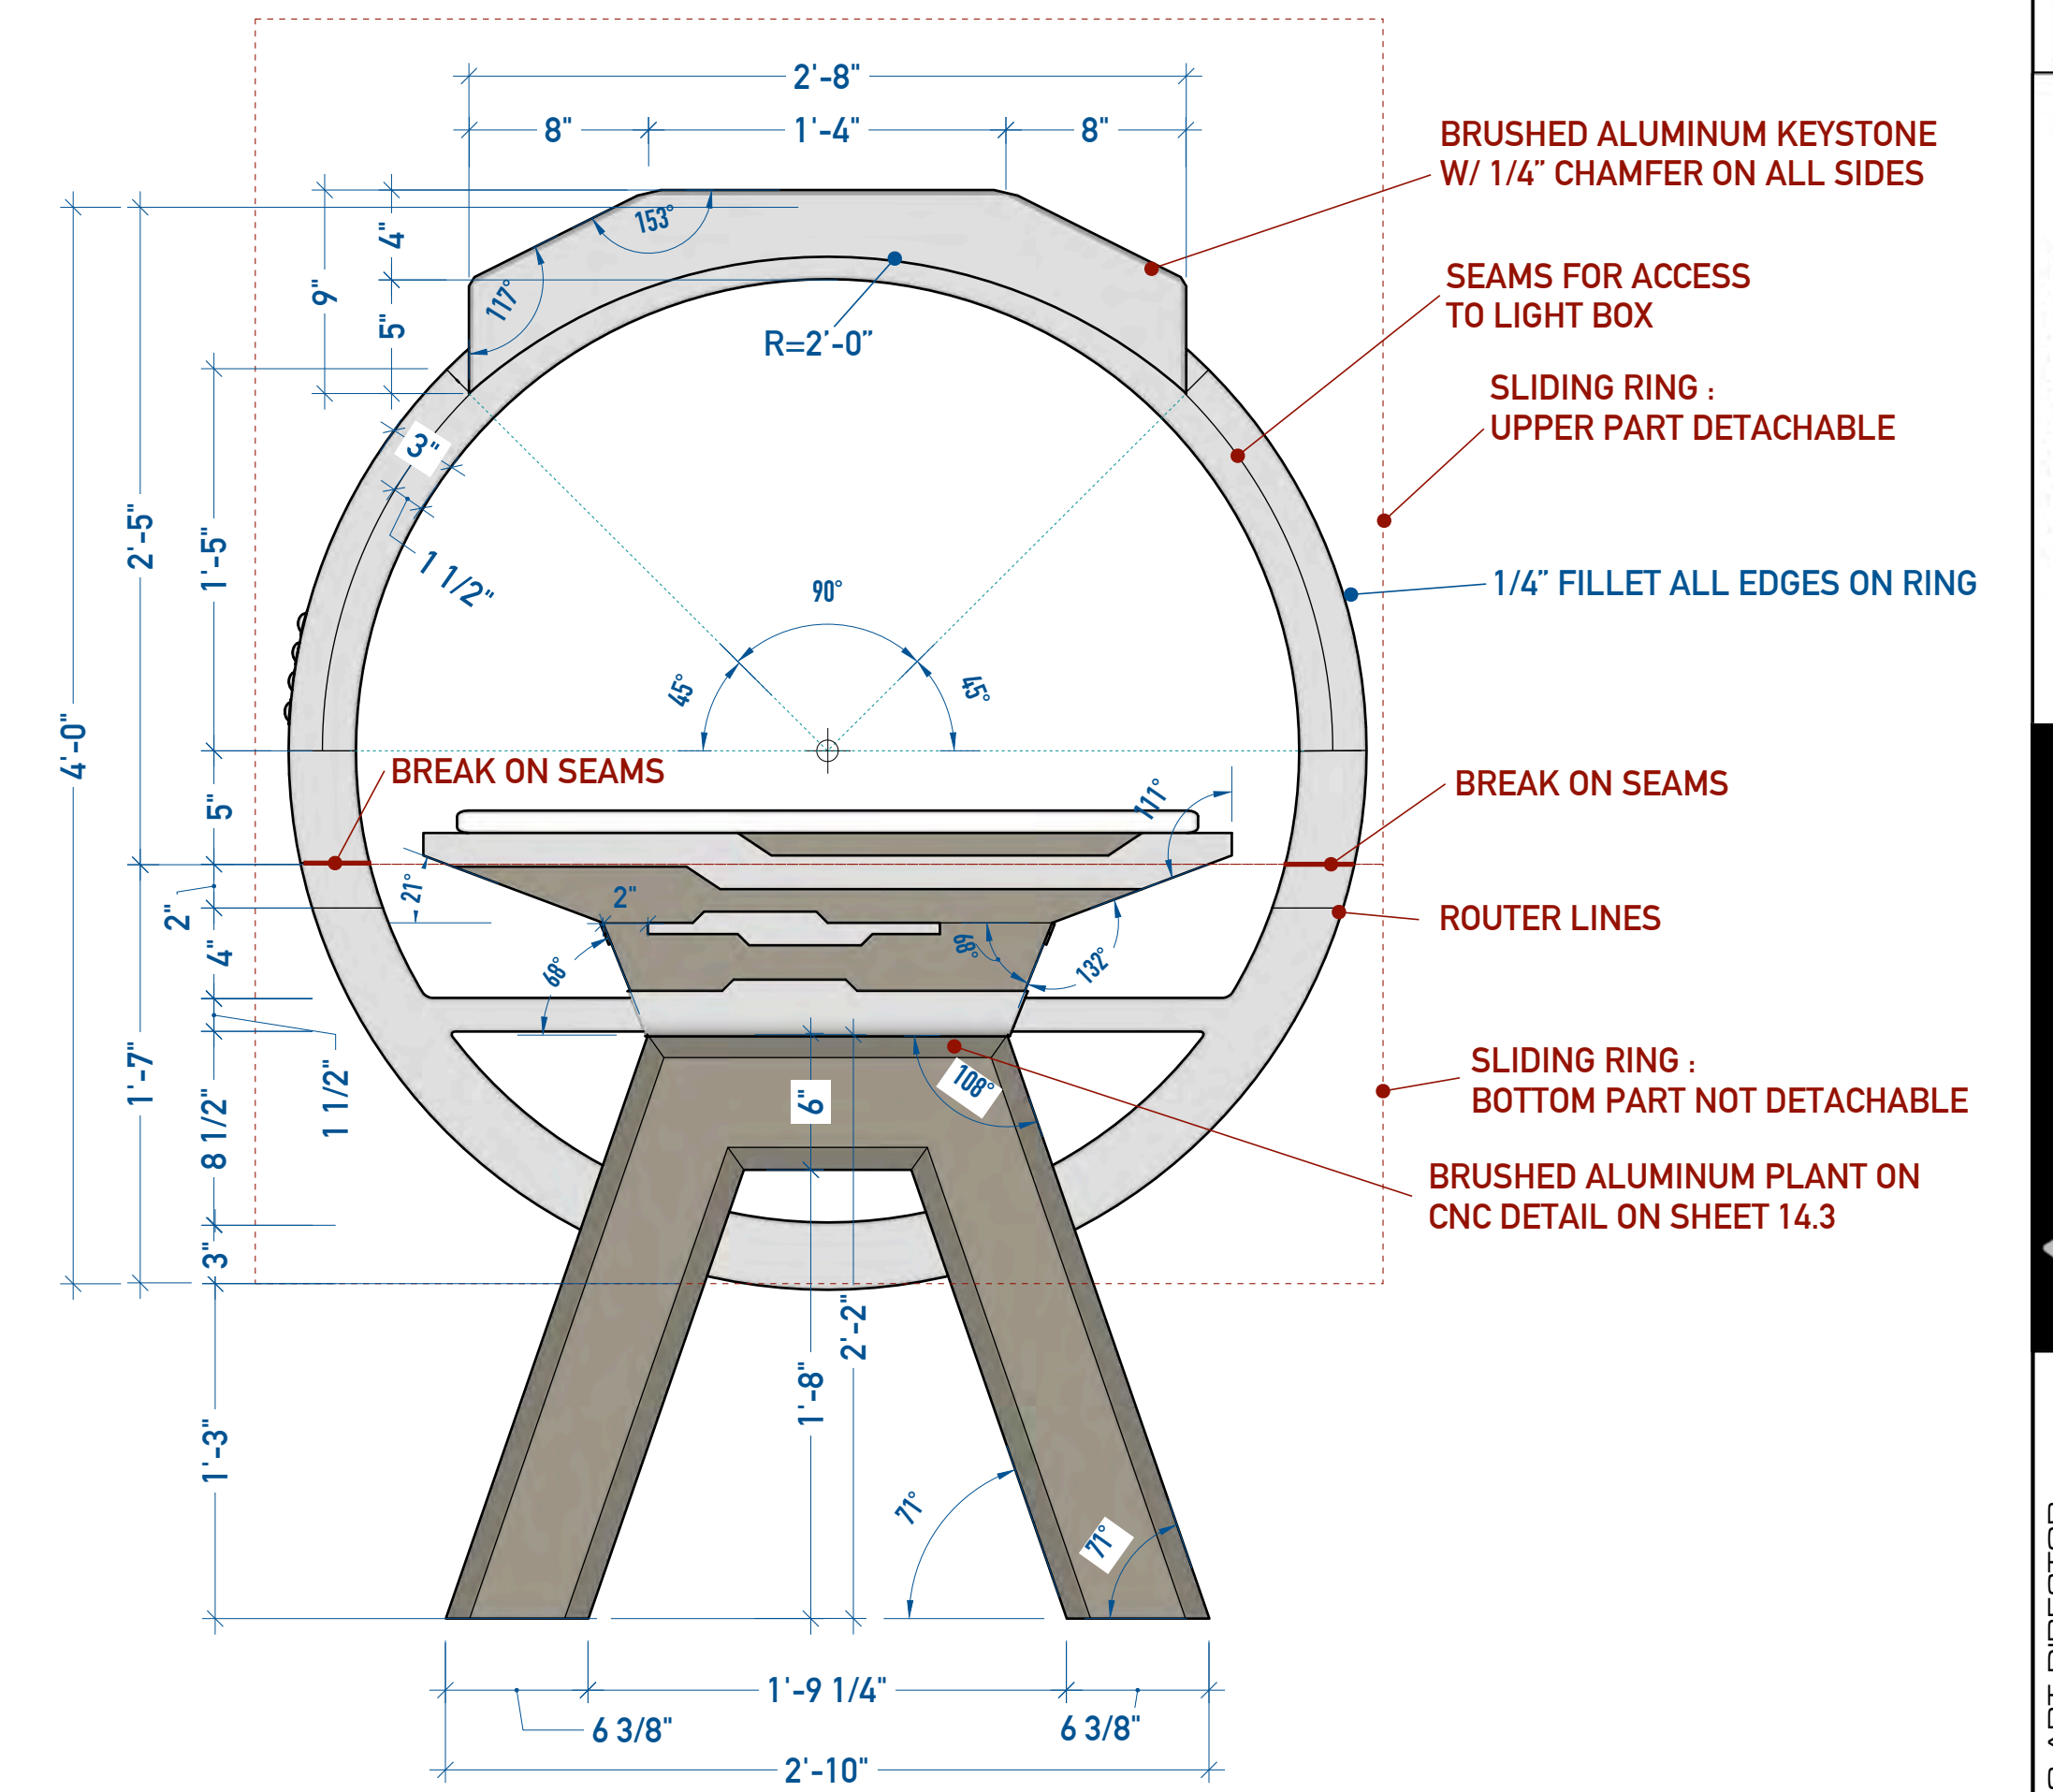


C ELEVATION
SCALE: 1 1/2"=1'-0"

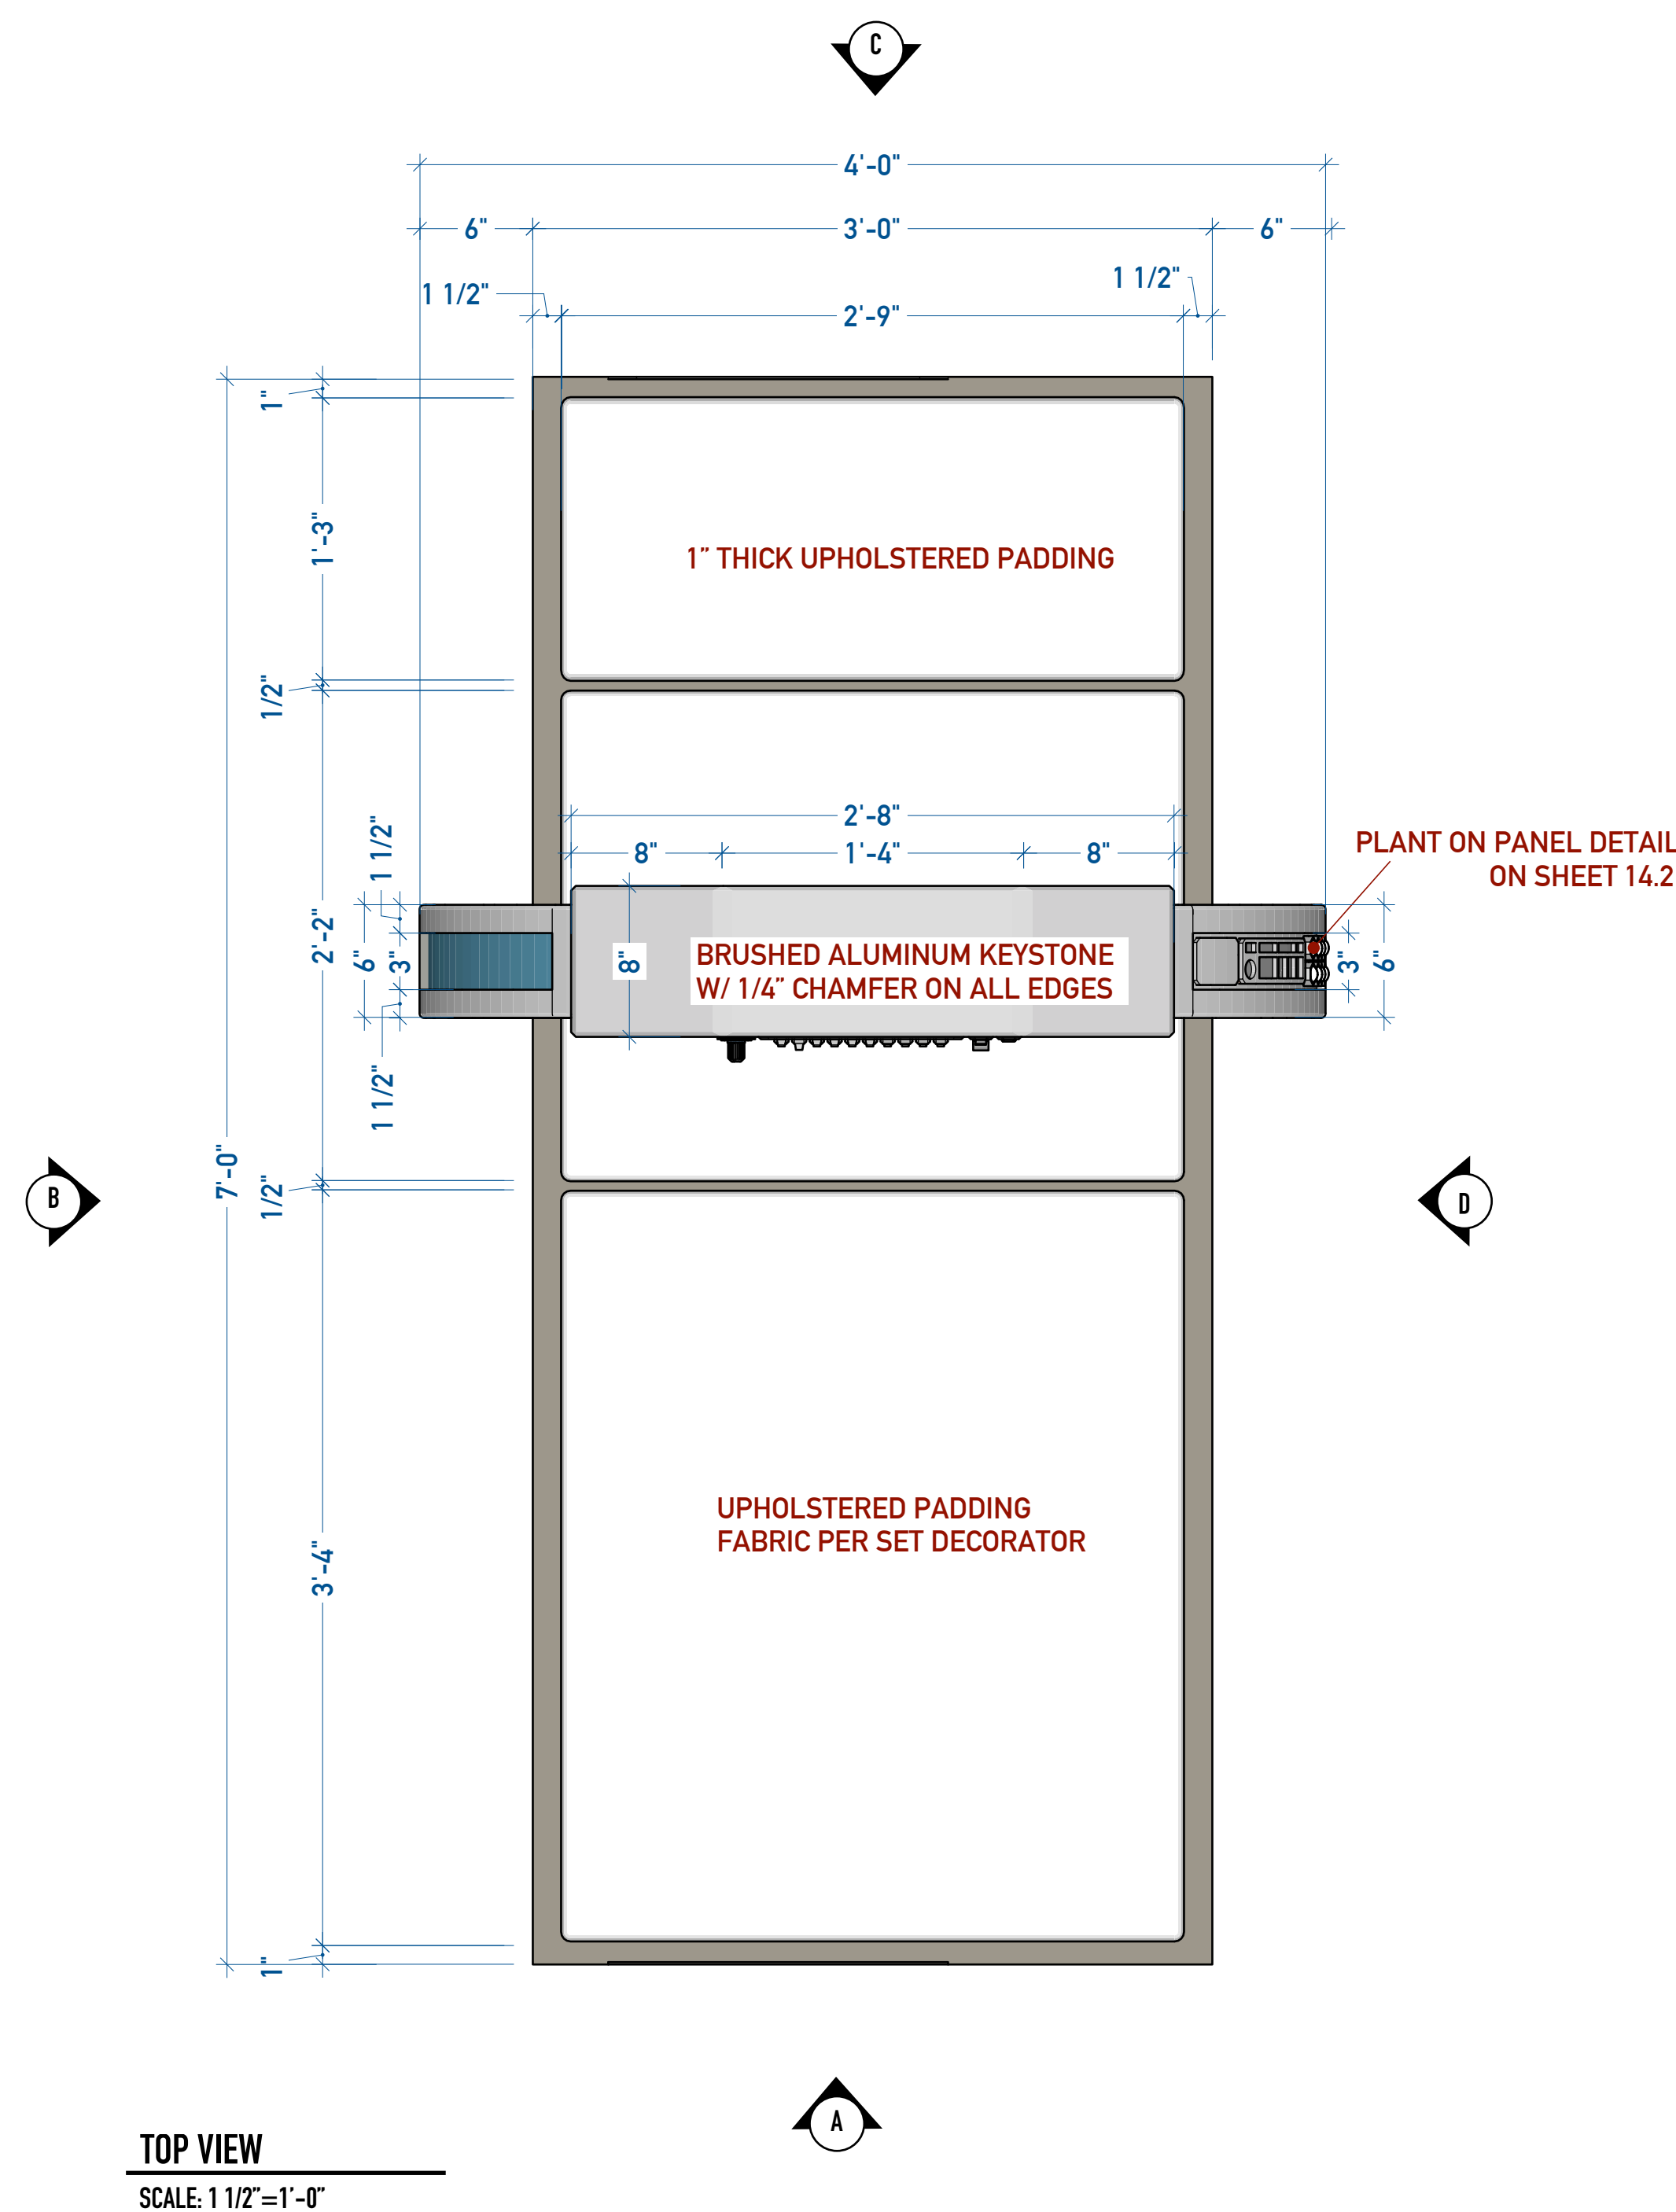

TOP VIEW
SCALE: 1 1/2"=1'-0"

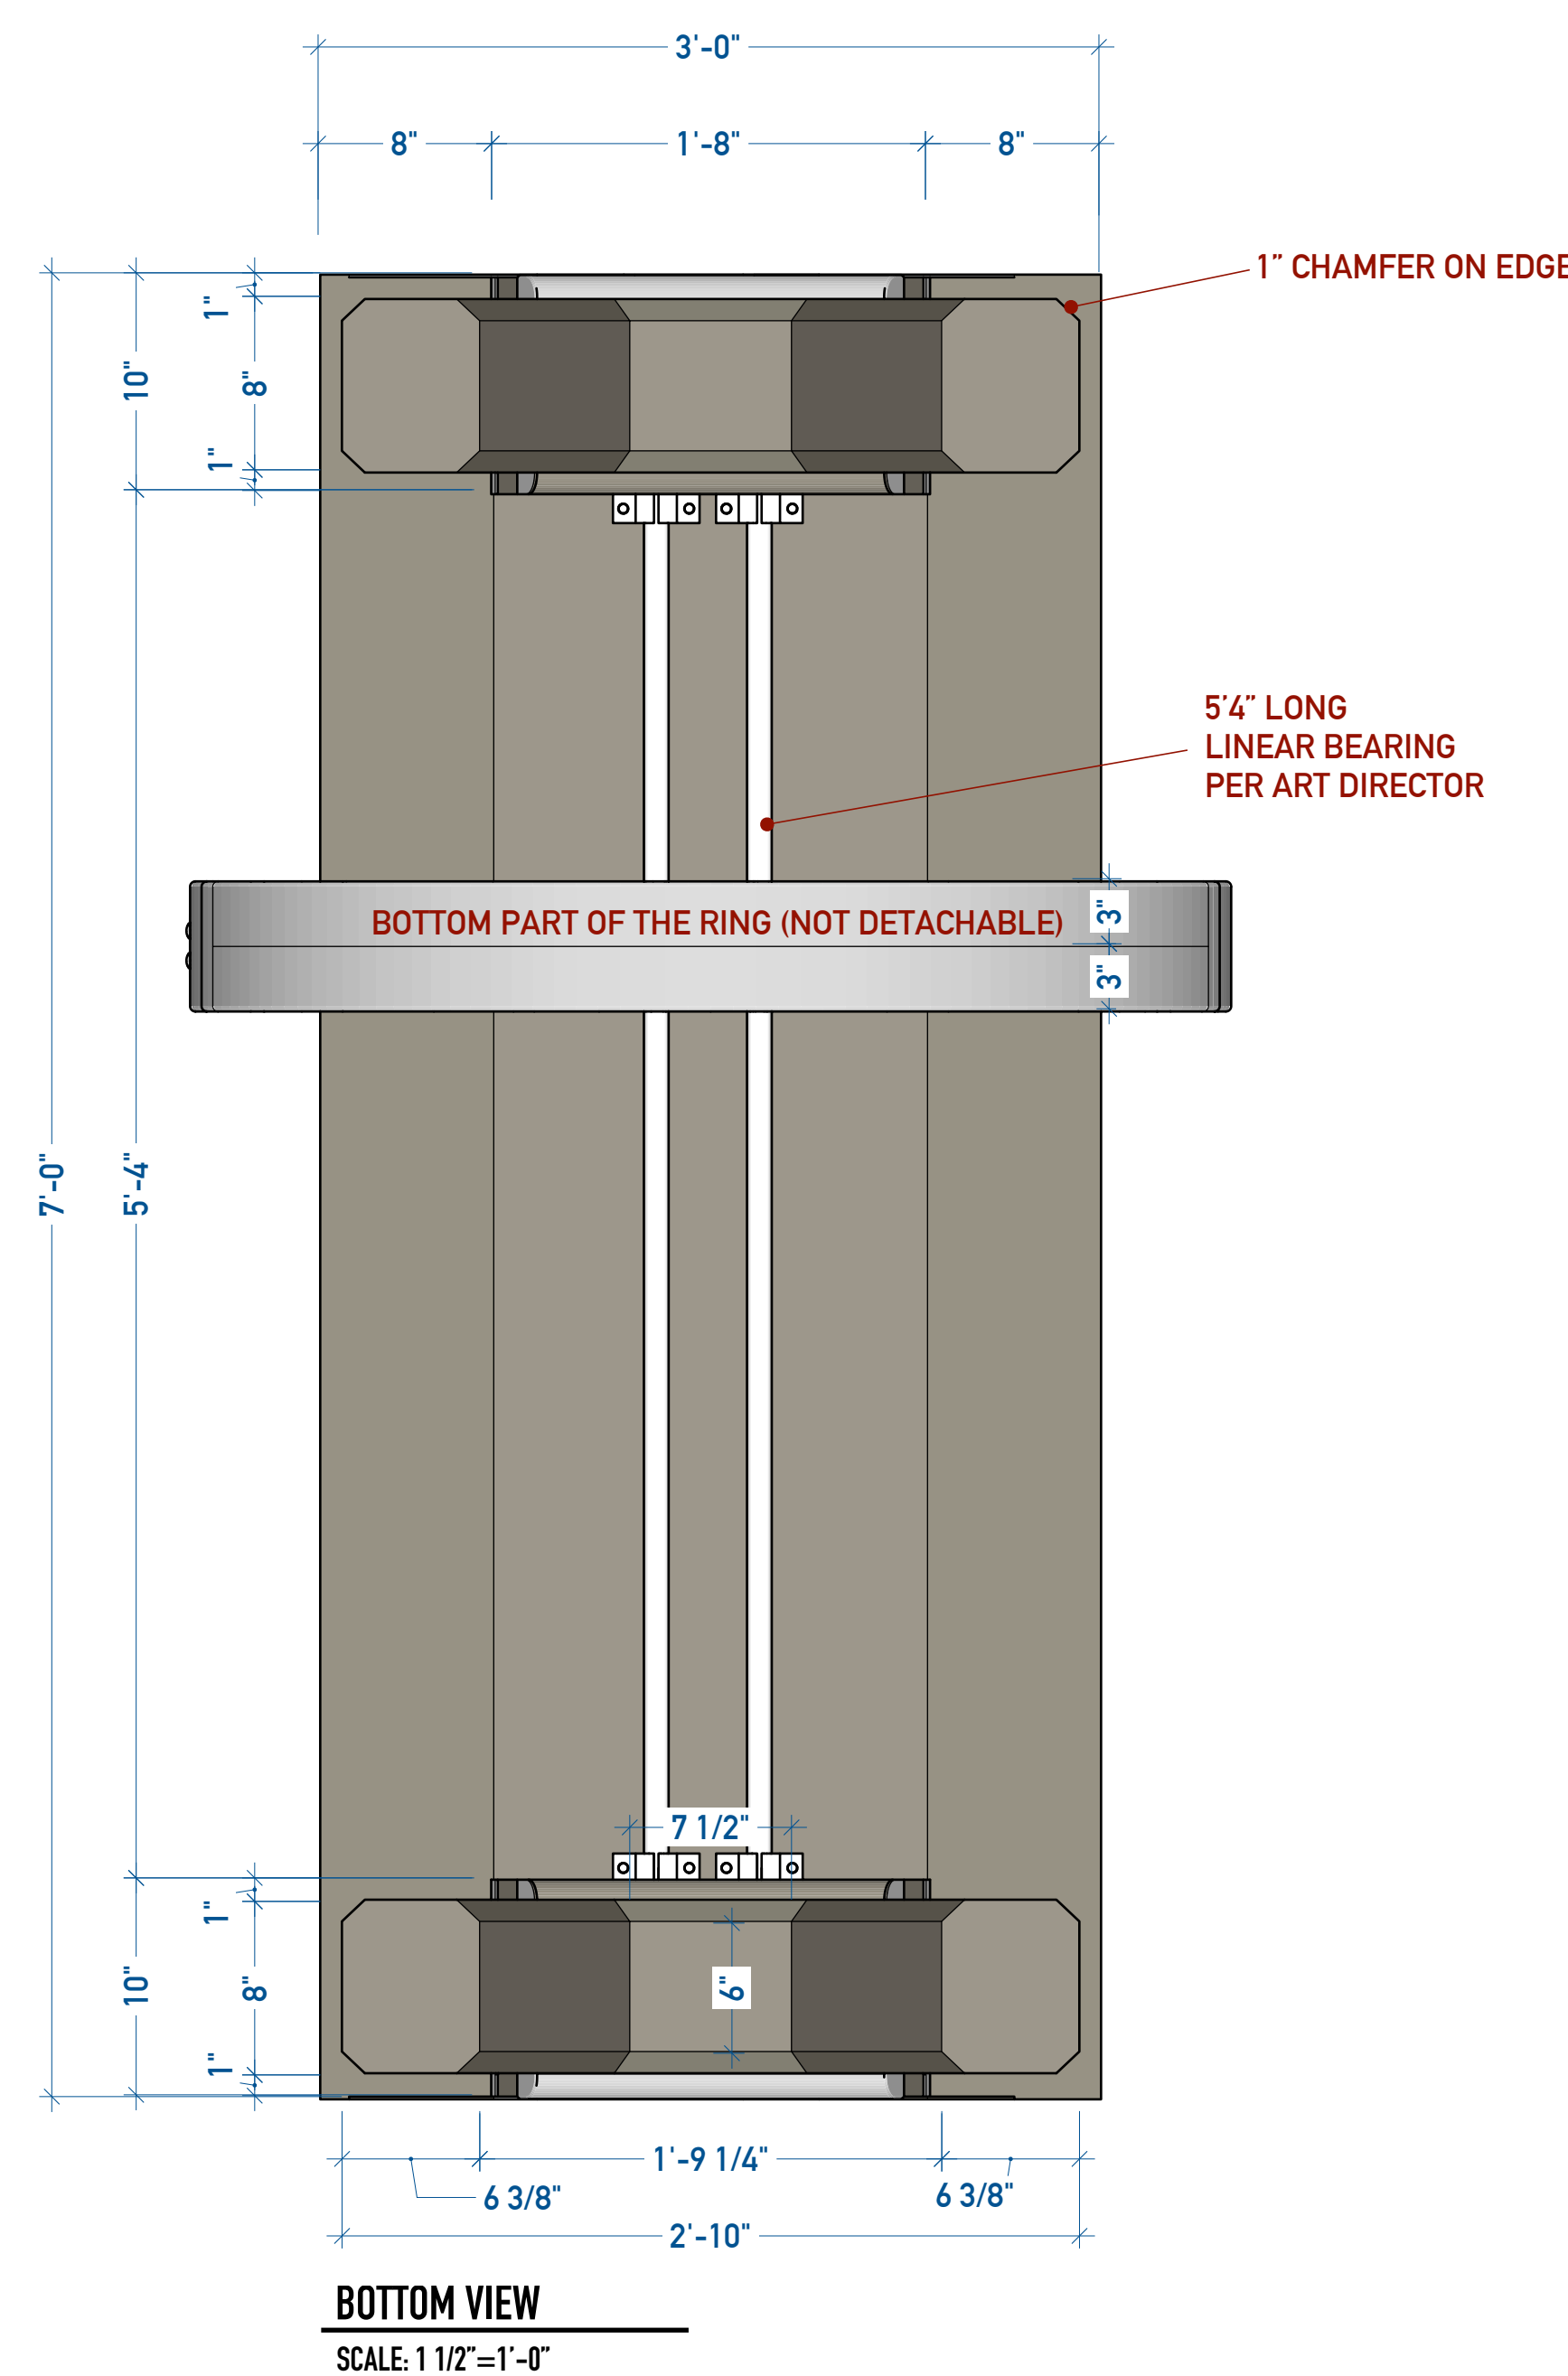

BOTTOM VIEW
SCALE: 1 1/2"=1'-0"

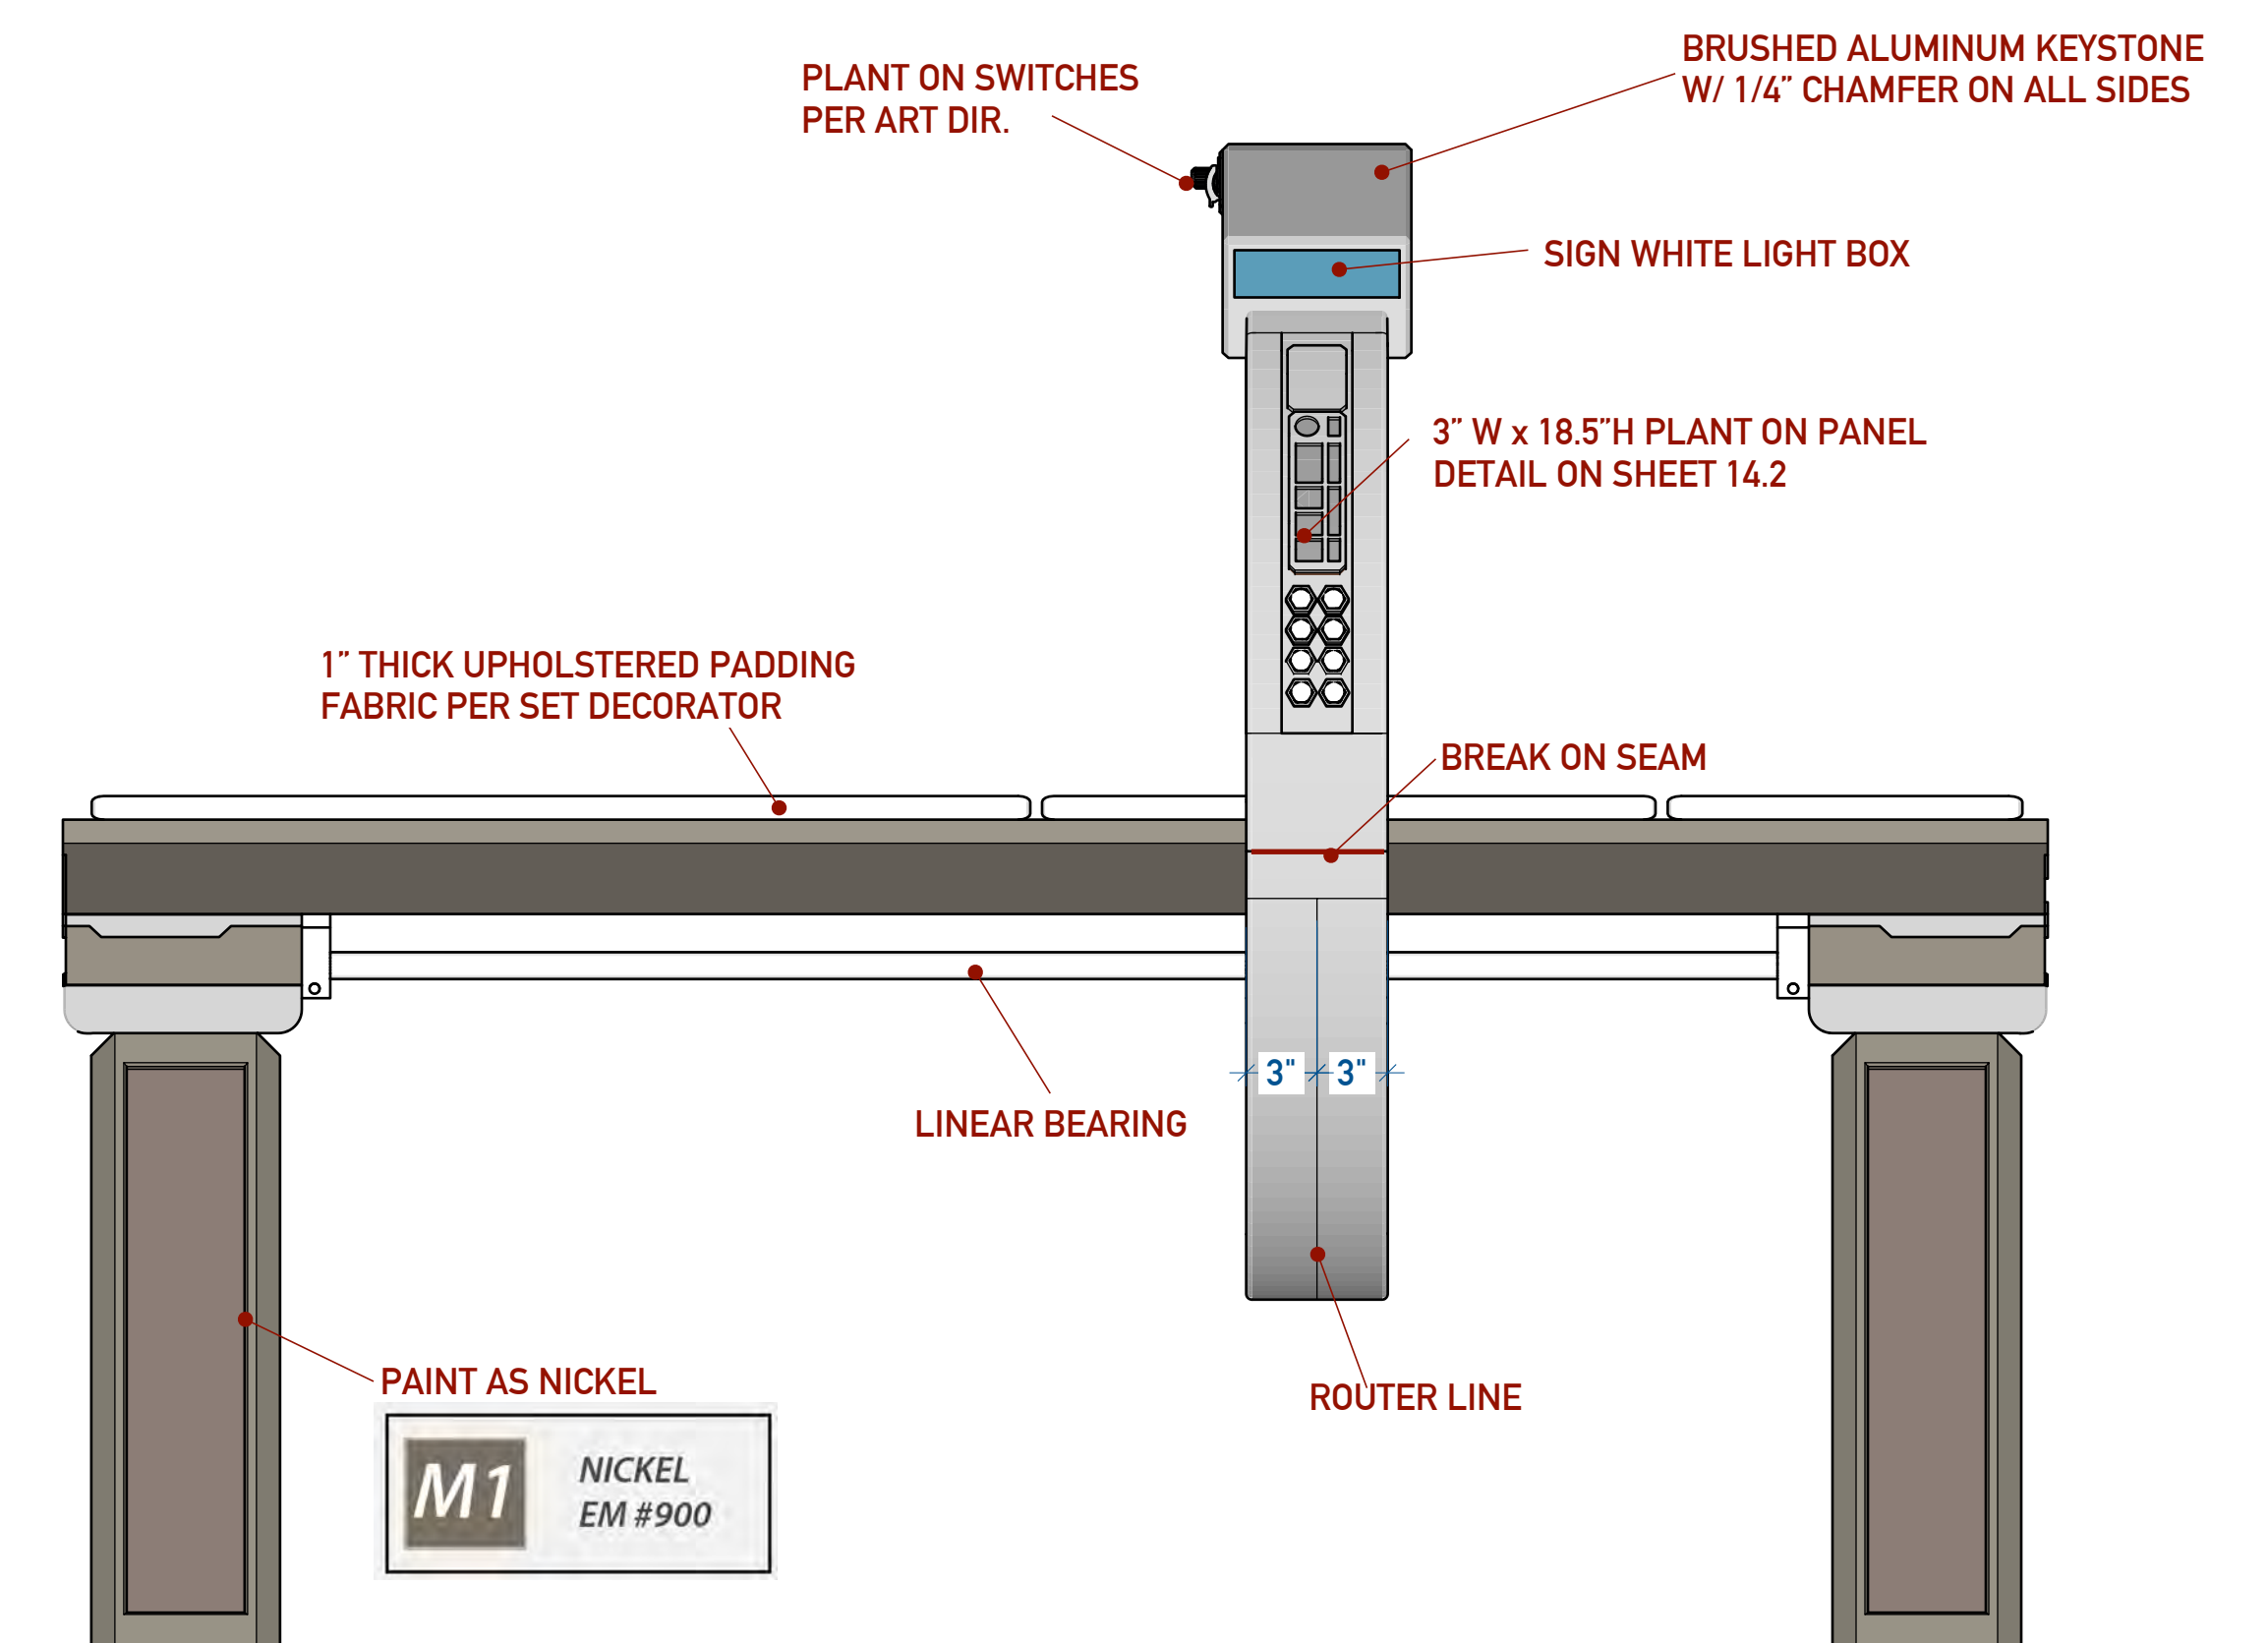

D ELEVATION
SCALE: 1 1/2"=1'-0"

PRELIMINARY
FOR BUDGETING ONLY
8/24/21

EXECUTIVE PRODUCERS
T. Meneses, A. Goldman, M. Chubb, H. Keatin
A. Korman, R. Roddenberry, T. Roth, P. Stewart

STAR TREK
PICARD
SEASON 3

SUPERVISING ART DIRECTOR:
MARK ZIELZKE

ART DIRECTOR:
LIZ KLODZKOWSKI

SET DESIGNER:
JIARLI EAI

PRODUCTION DESIGNER:
DAVE BLASS

SET DECORATOR:
SHALINA ARONSON

SET NAME: INT. TITAN - SICK BAY

DRAWING: SURGERY BED: ELEVATIONS

REVISIONS	DATE
1	
2	
3	
4	
5	






LOCATION: MILL STAGE

SET # 323

DATE: 8/24/21

SHEET: 14.1

THIS DRAWING REPRESENTS VISUAL CONCEPTS ONLY. IF NECESSARY, CONSULT A QUALIFIED ENGINEER FOR STRUCTURAL APPROPRIATENESS. FOLLOW APPLICABLE FIRE & SAFETY CODES. DIMENSIONS TAKE PRECEDENCE OVER DRAWING. CONFIDENTIALITY STATEMENT: THIS IS CONFIDENTIAL INFORMATION INTENDED ONLY FOR PRODUCTION PERSONNEL. IF YOU RECEIVED THIS DOCUMENT IN ERROR, PLEASE NOTIFY US & RETURN OR DESTROY IT.

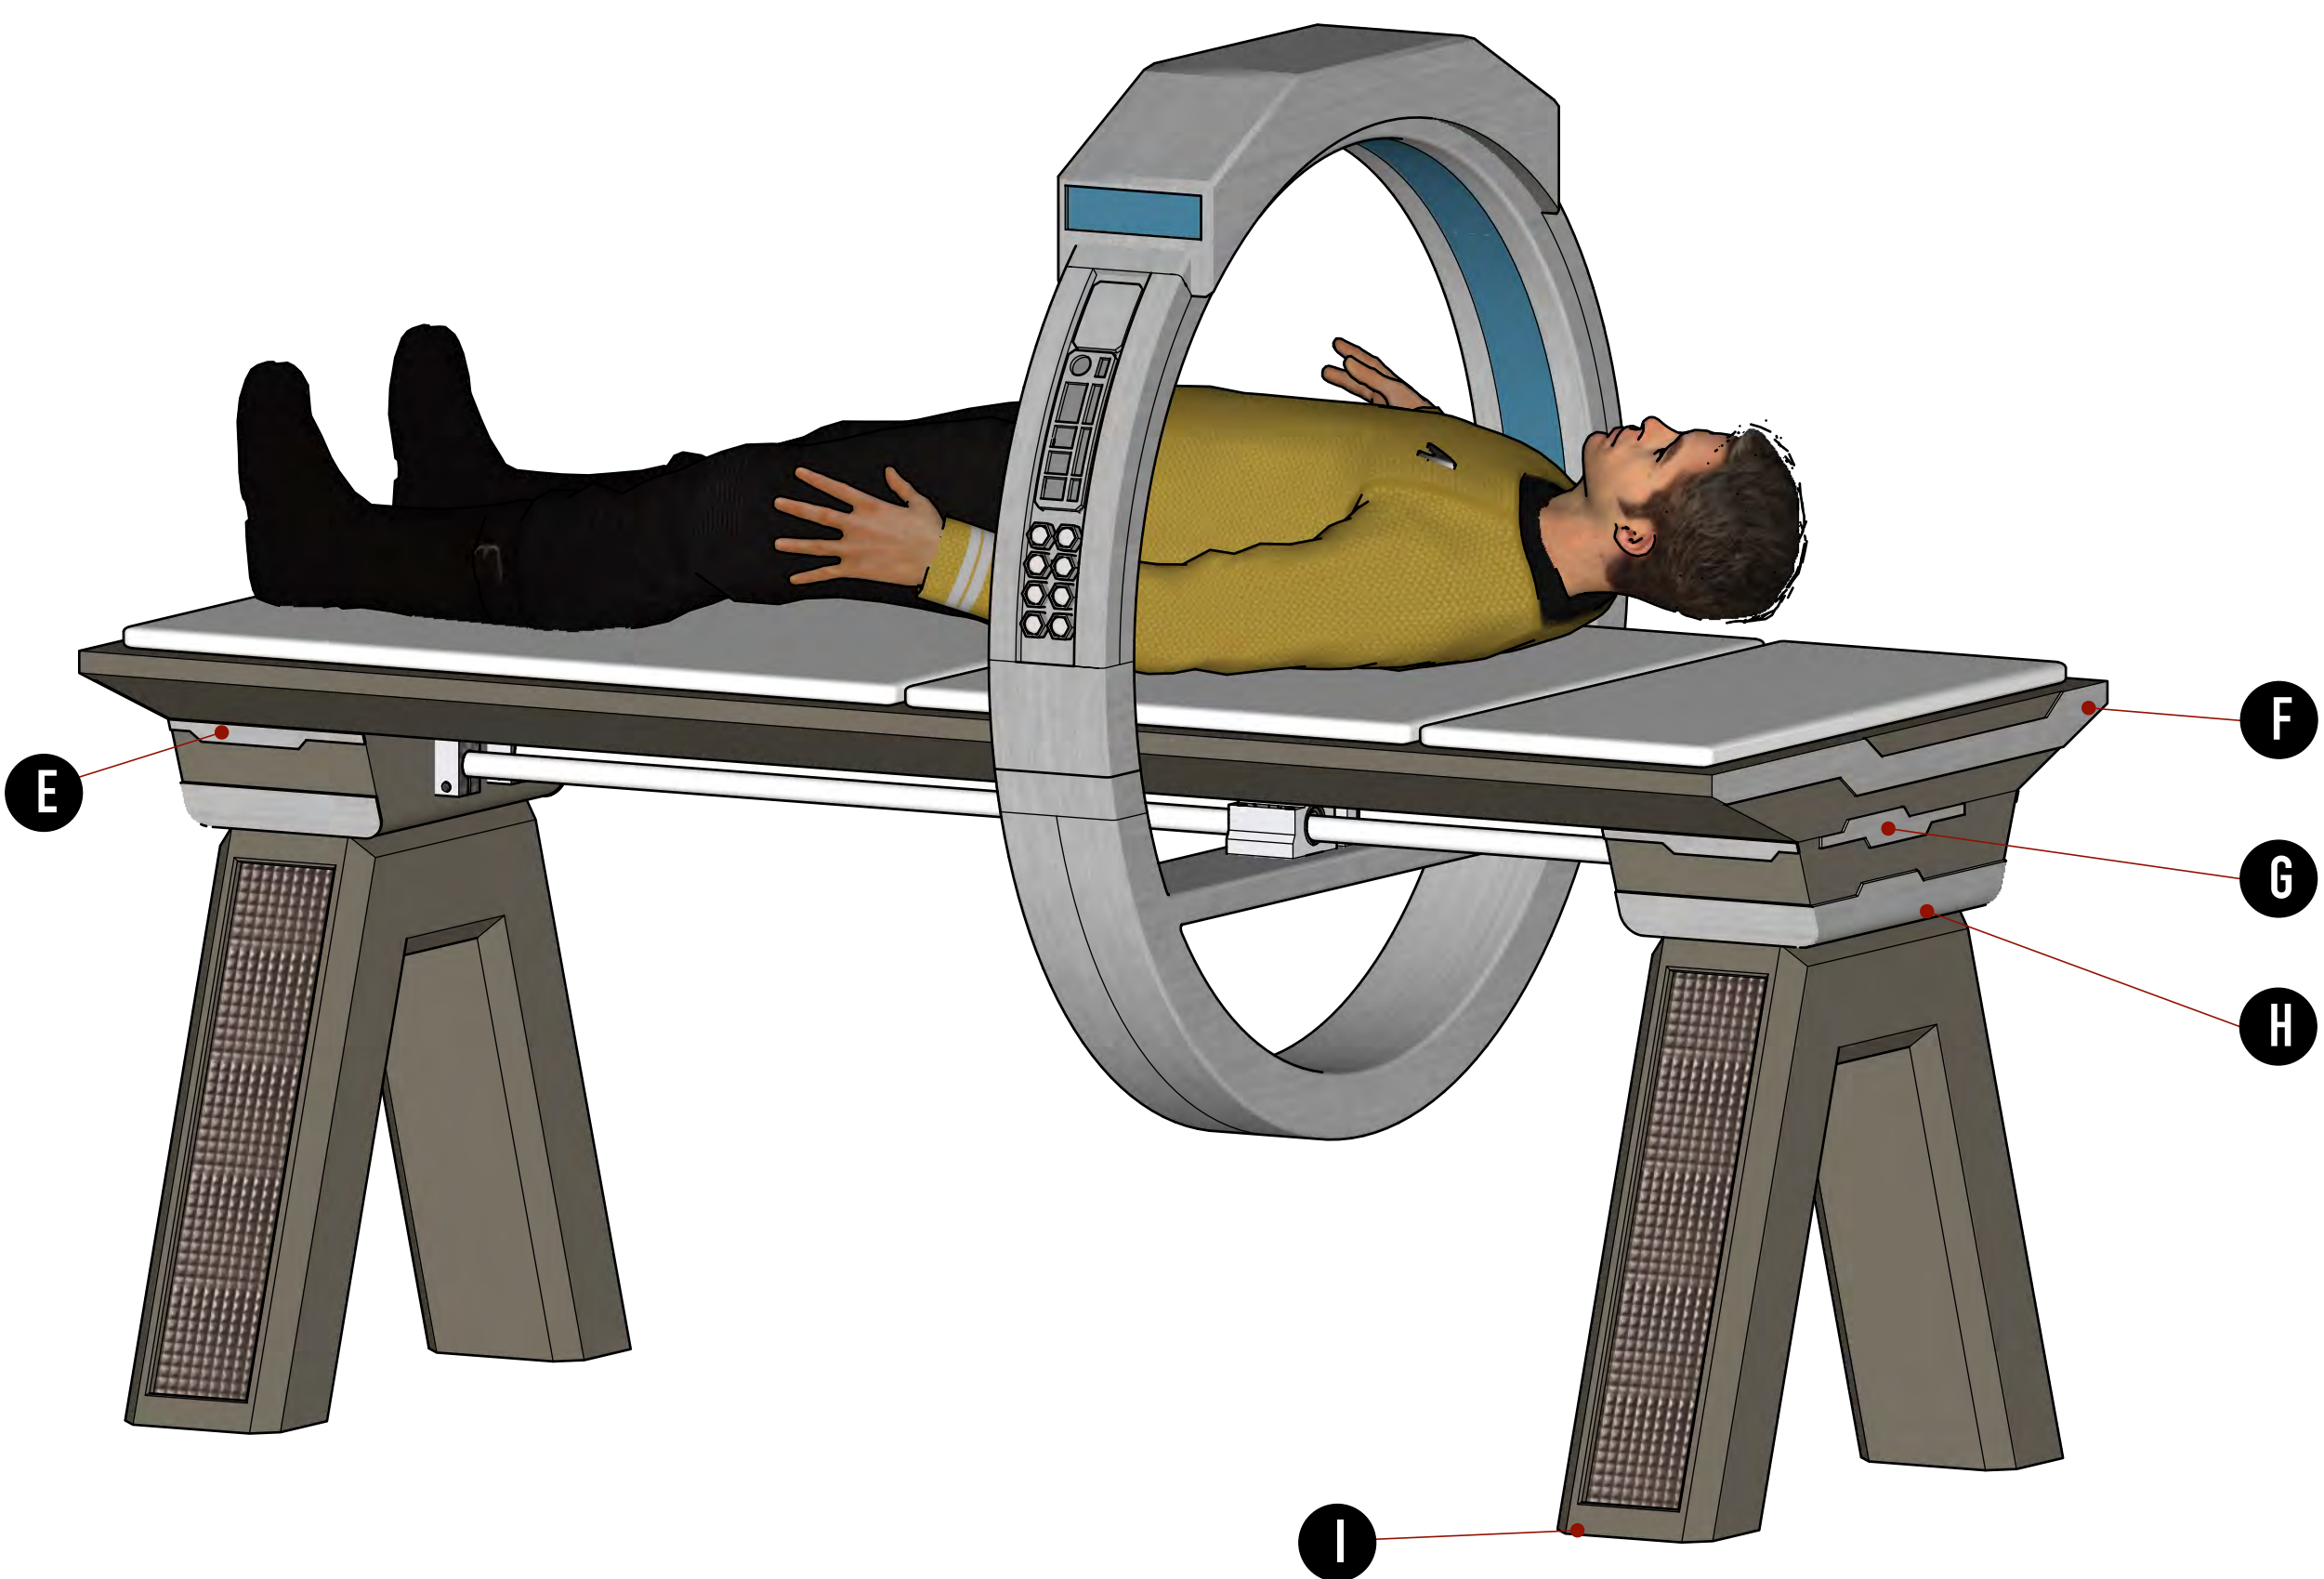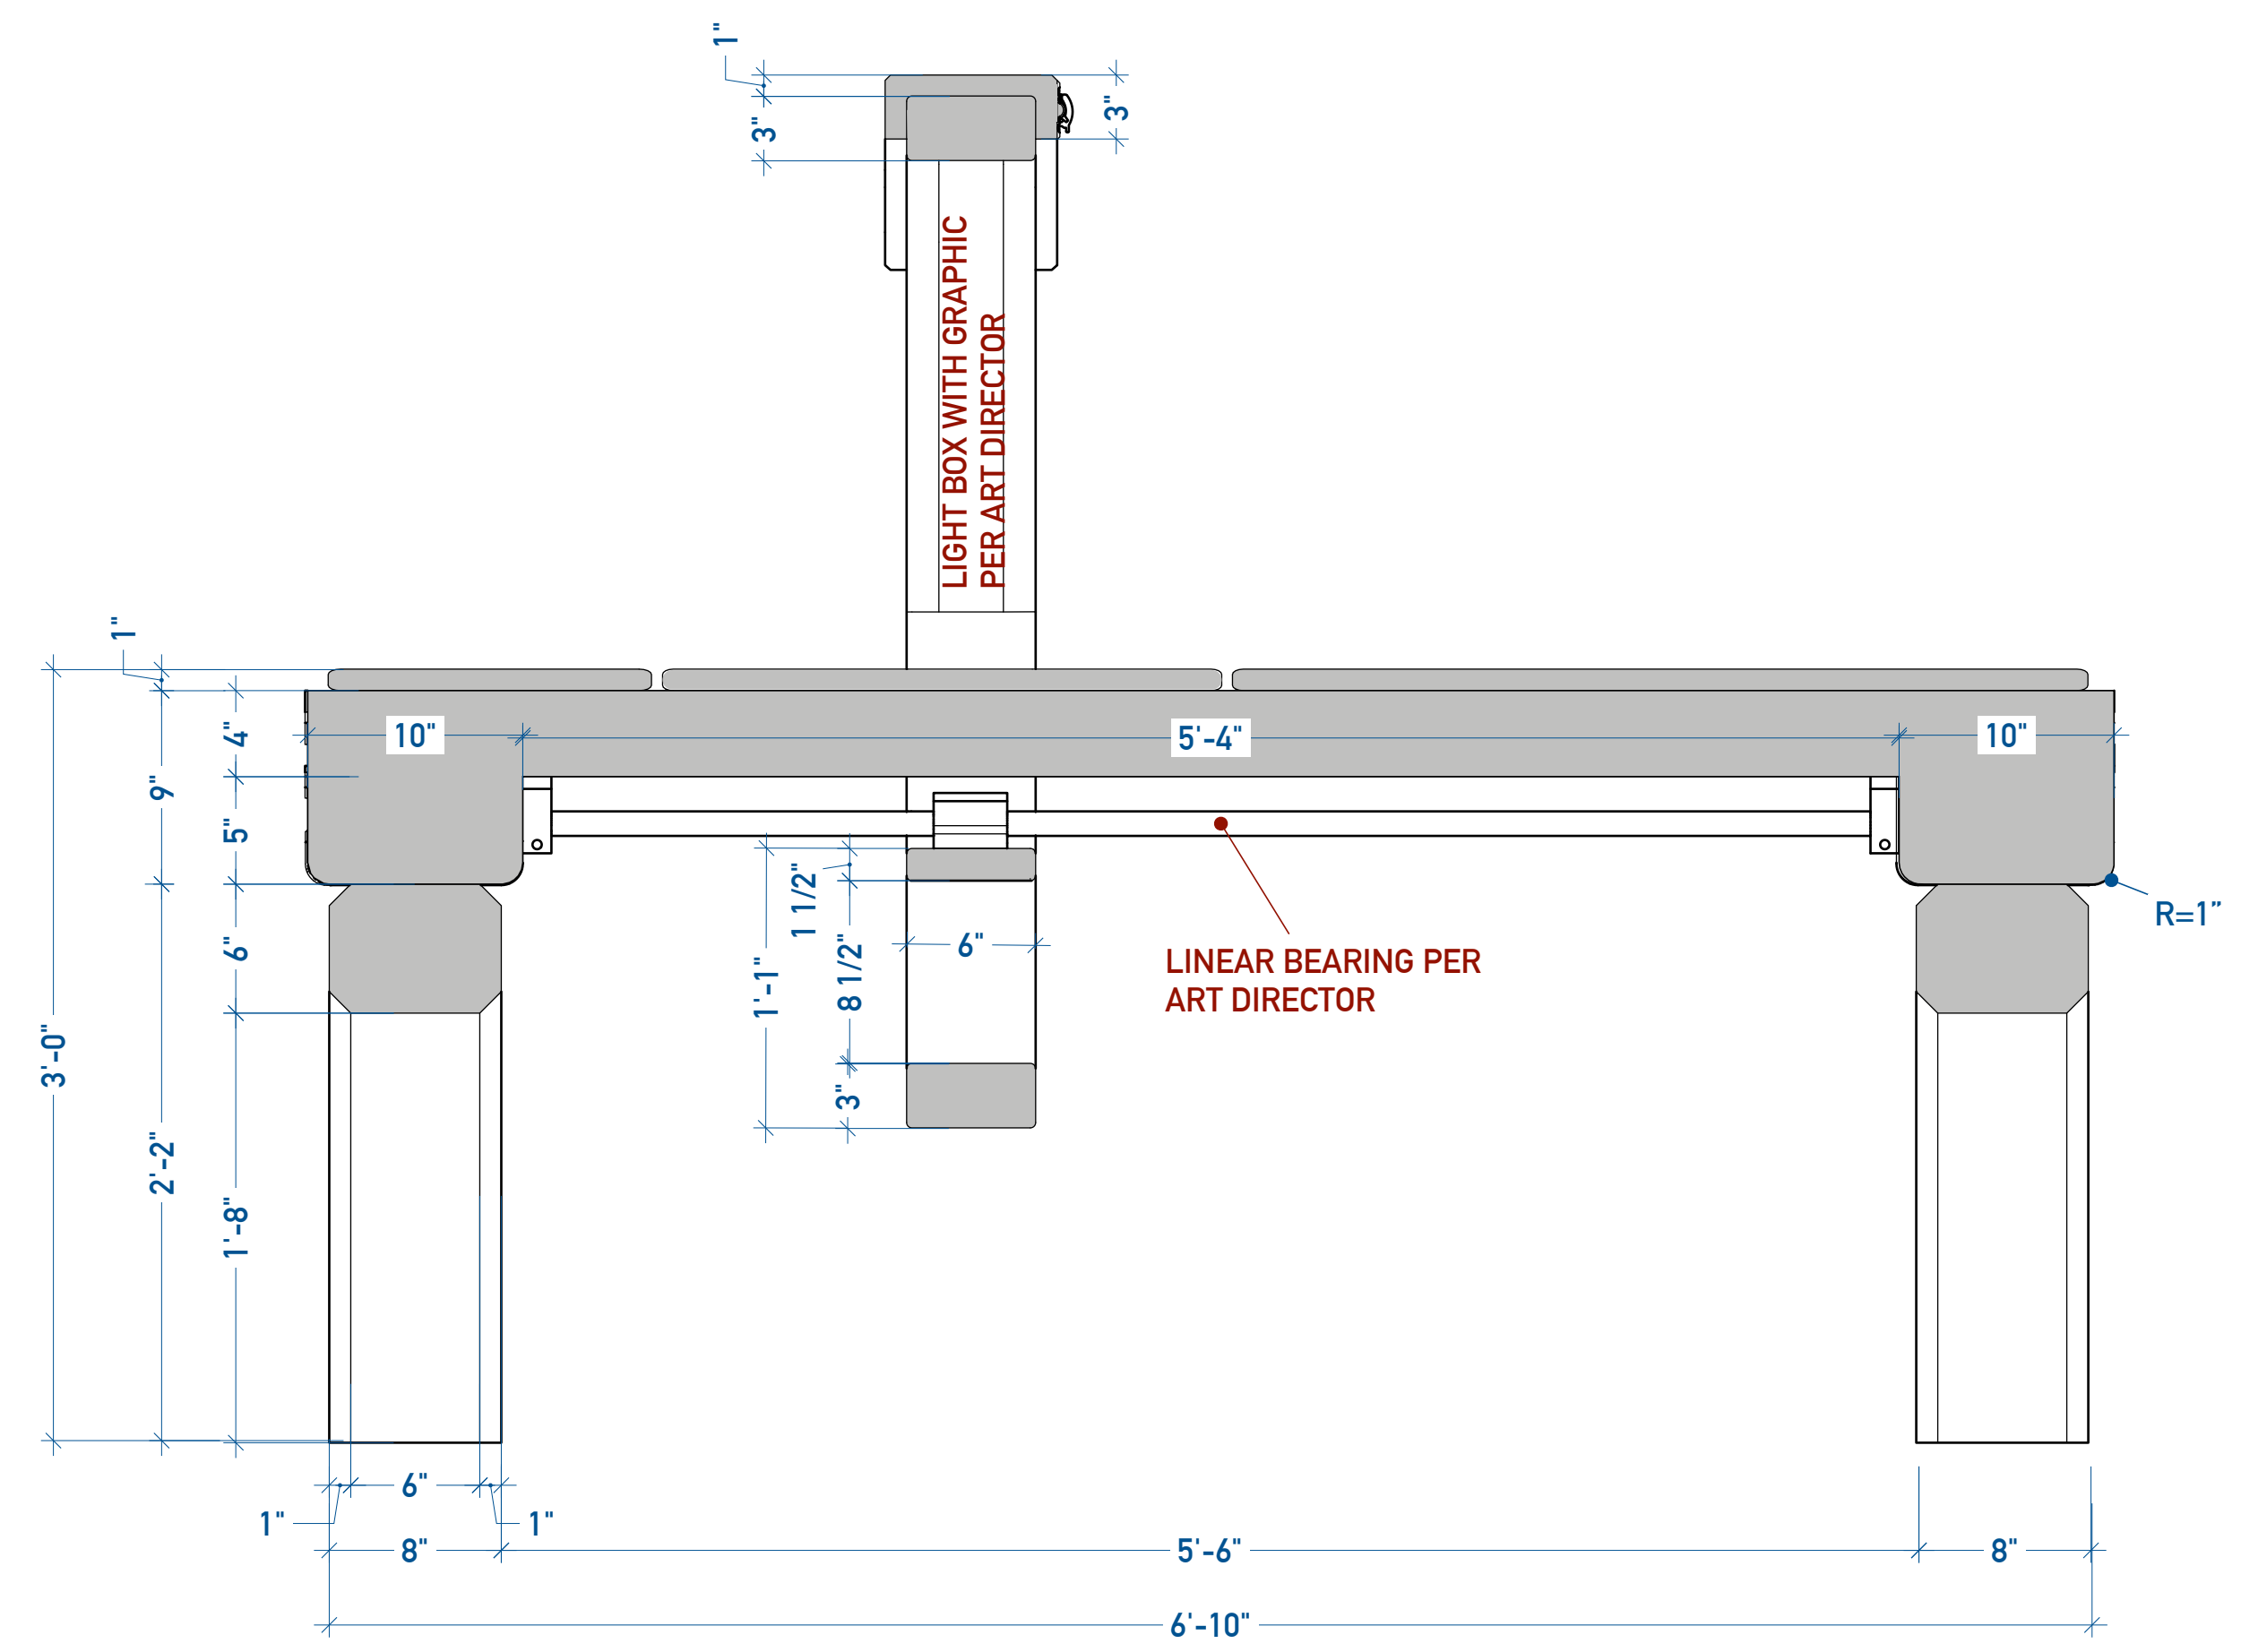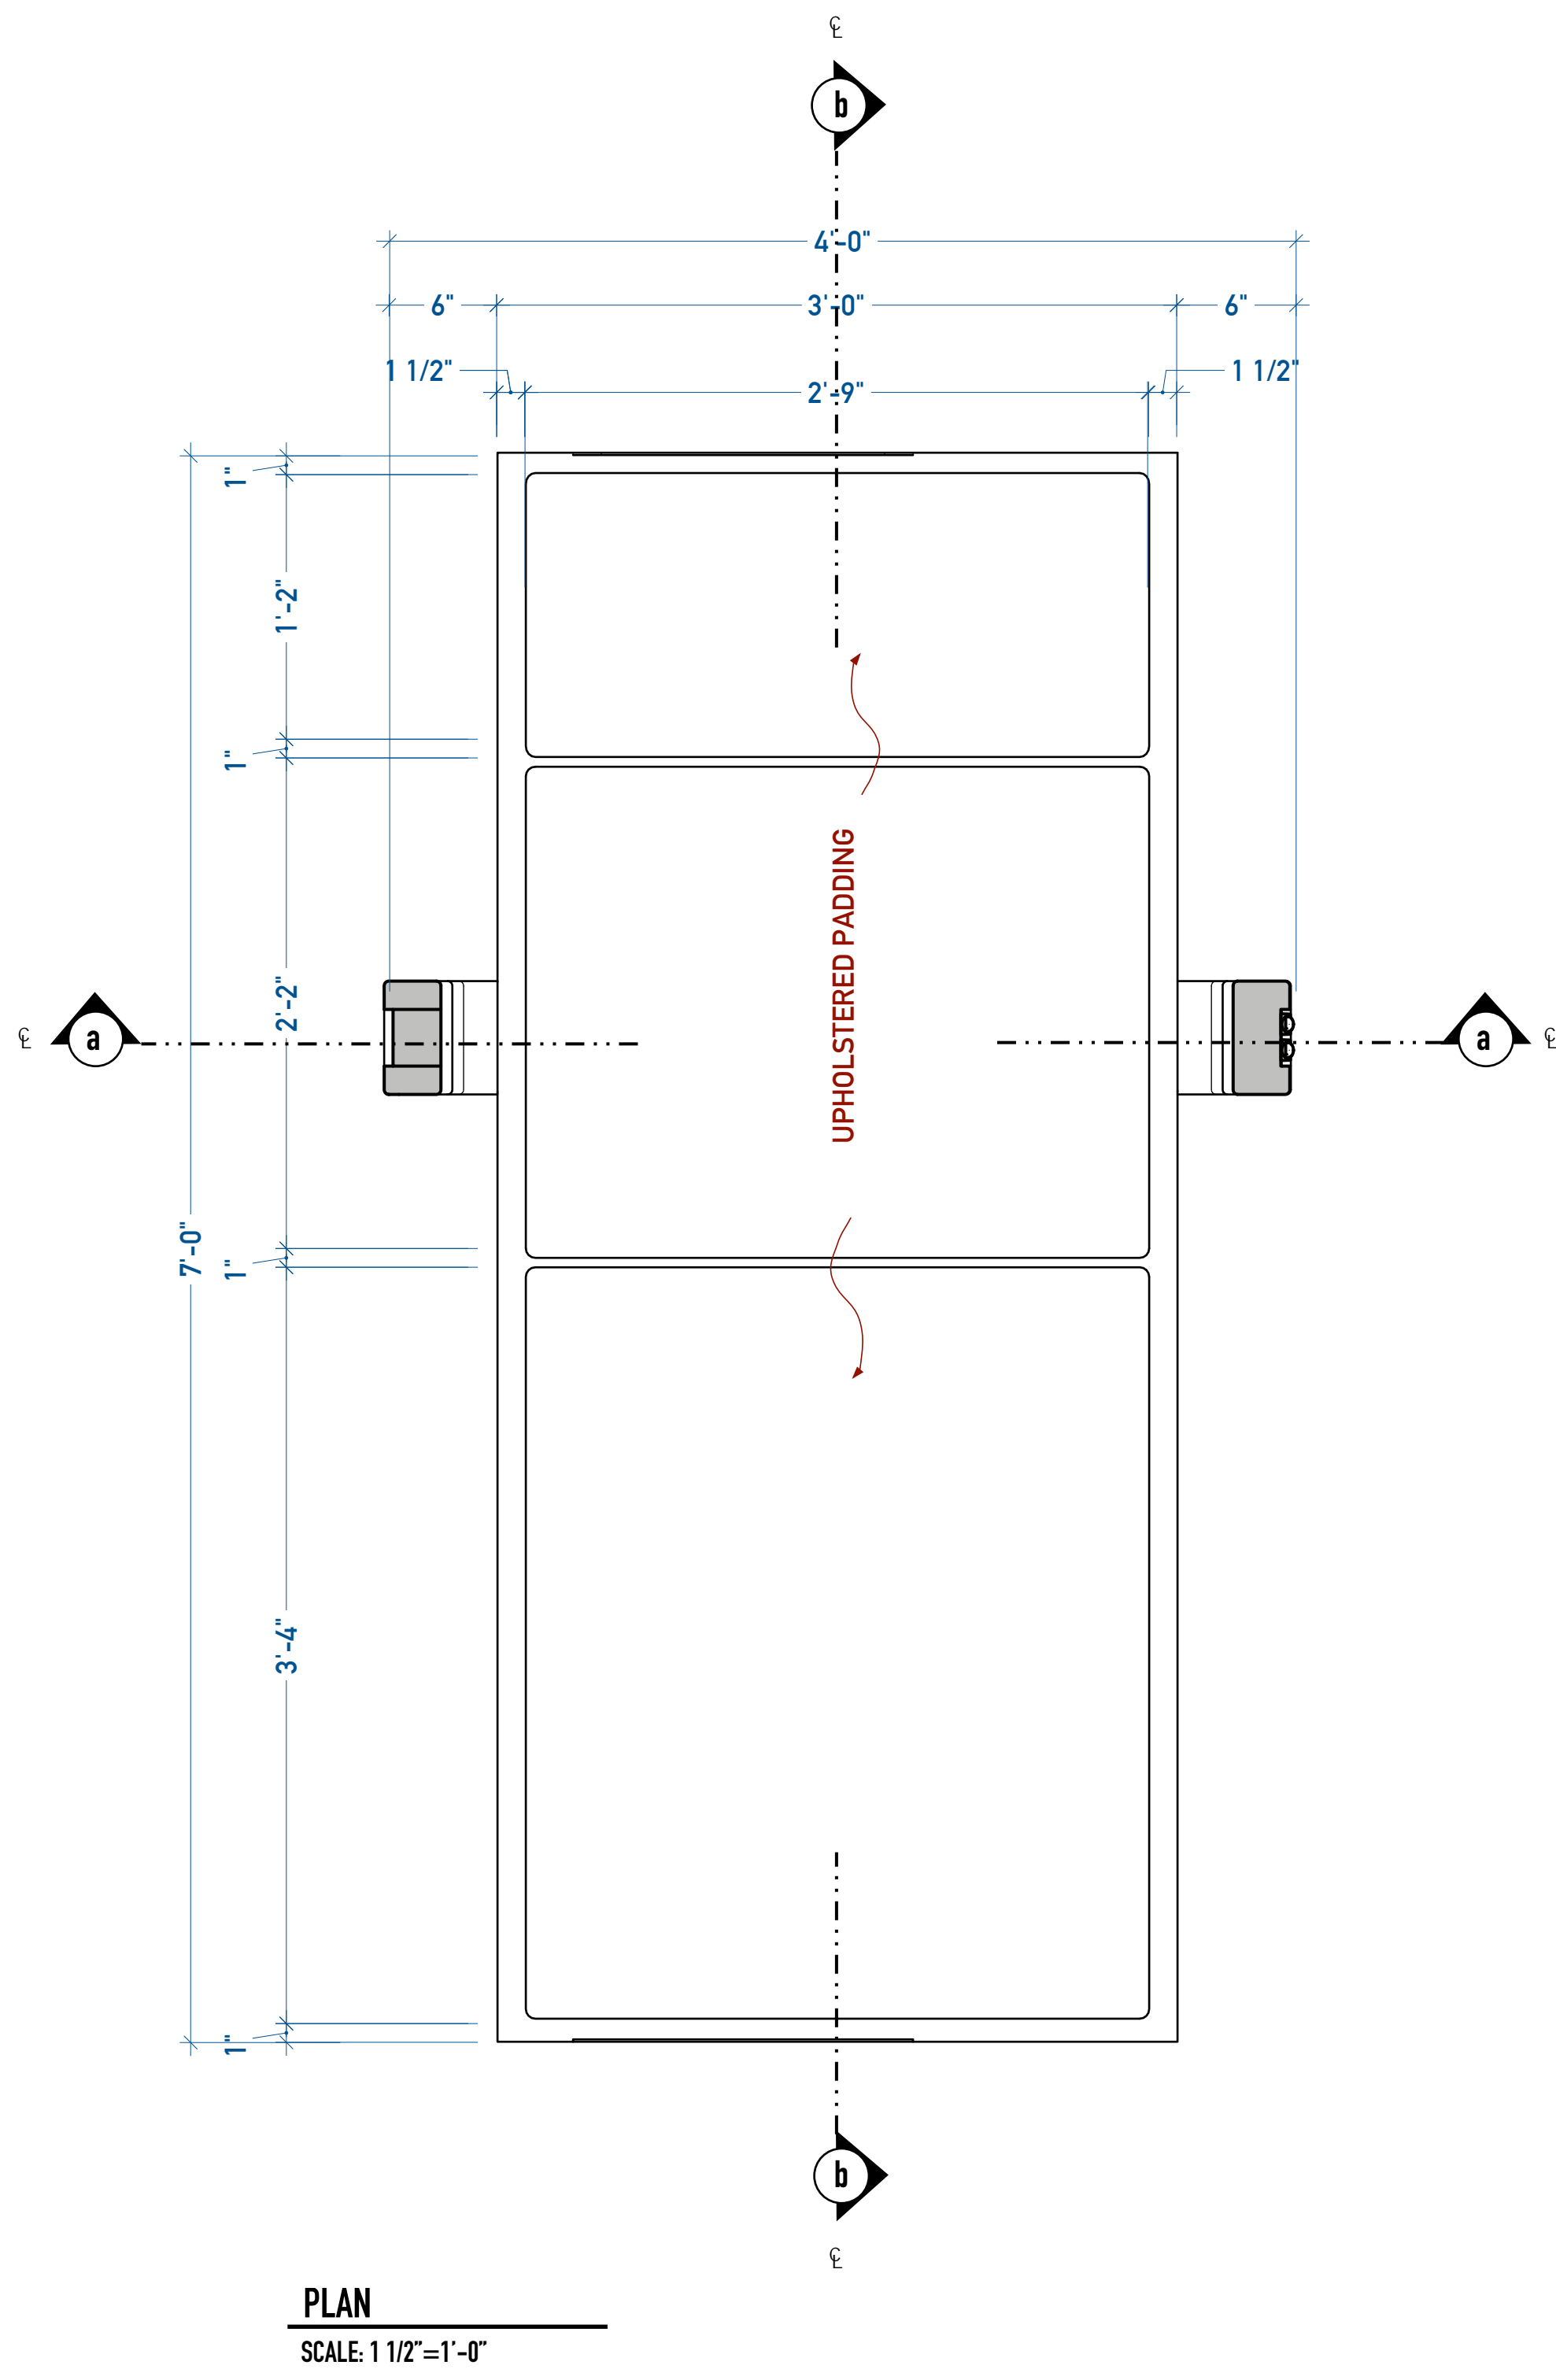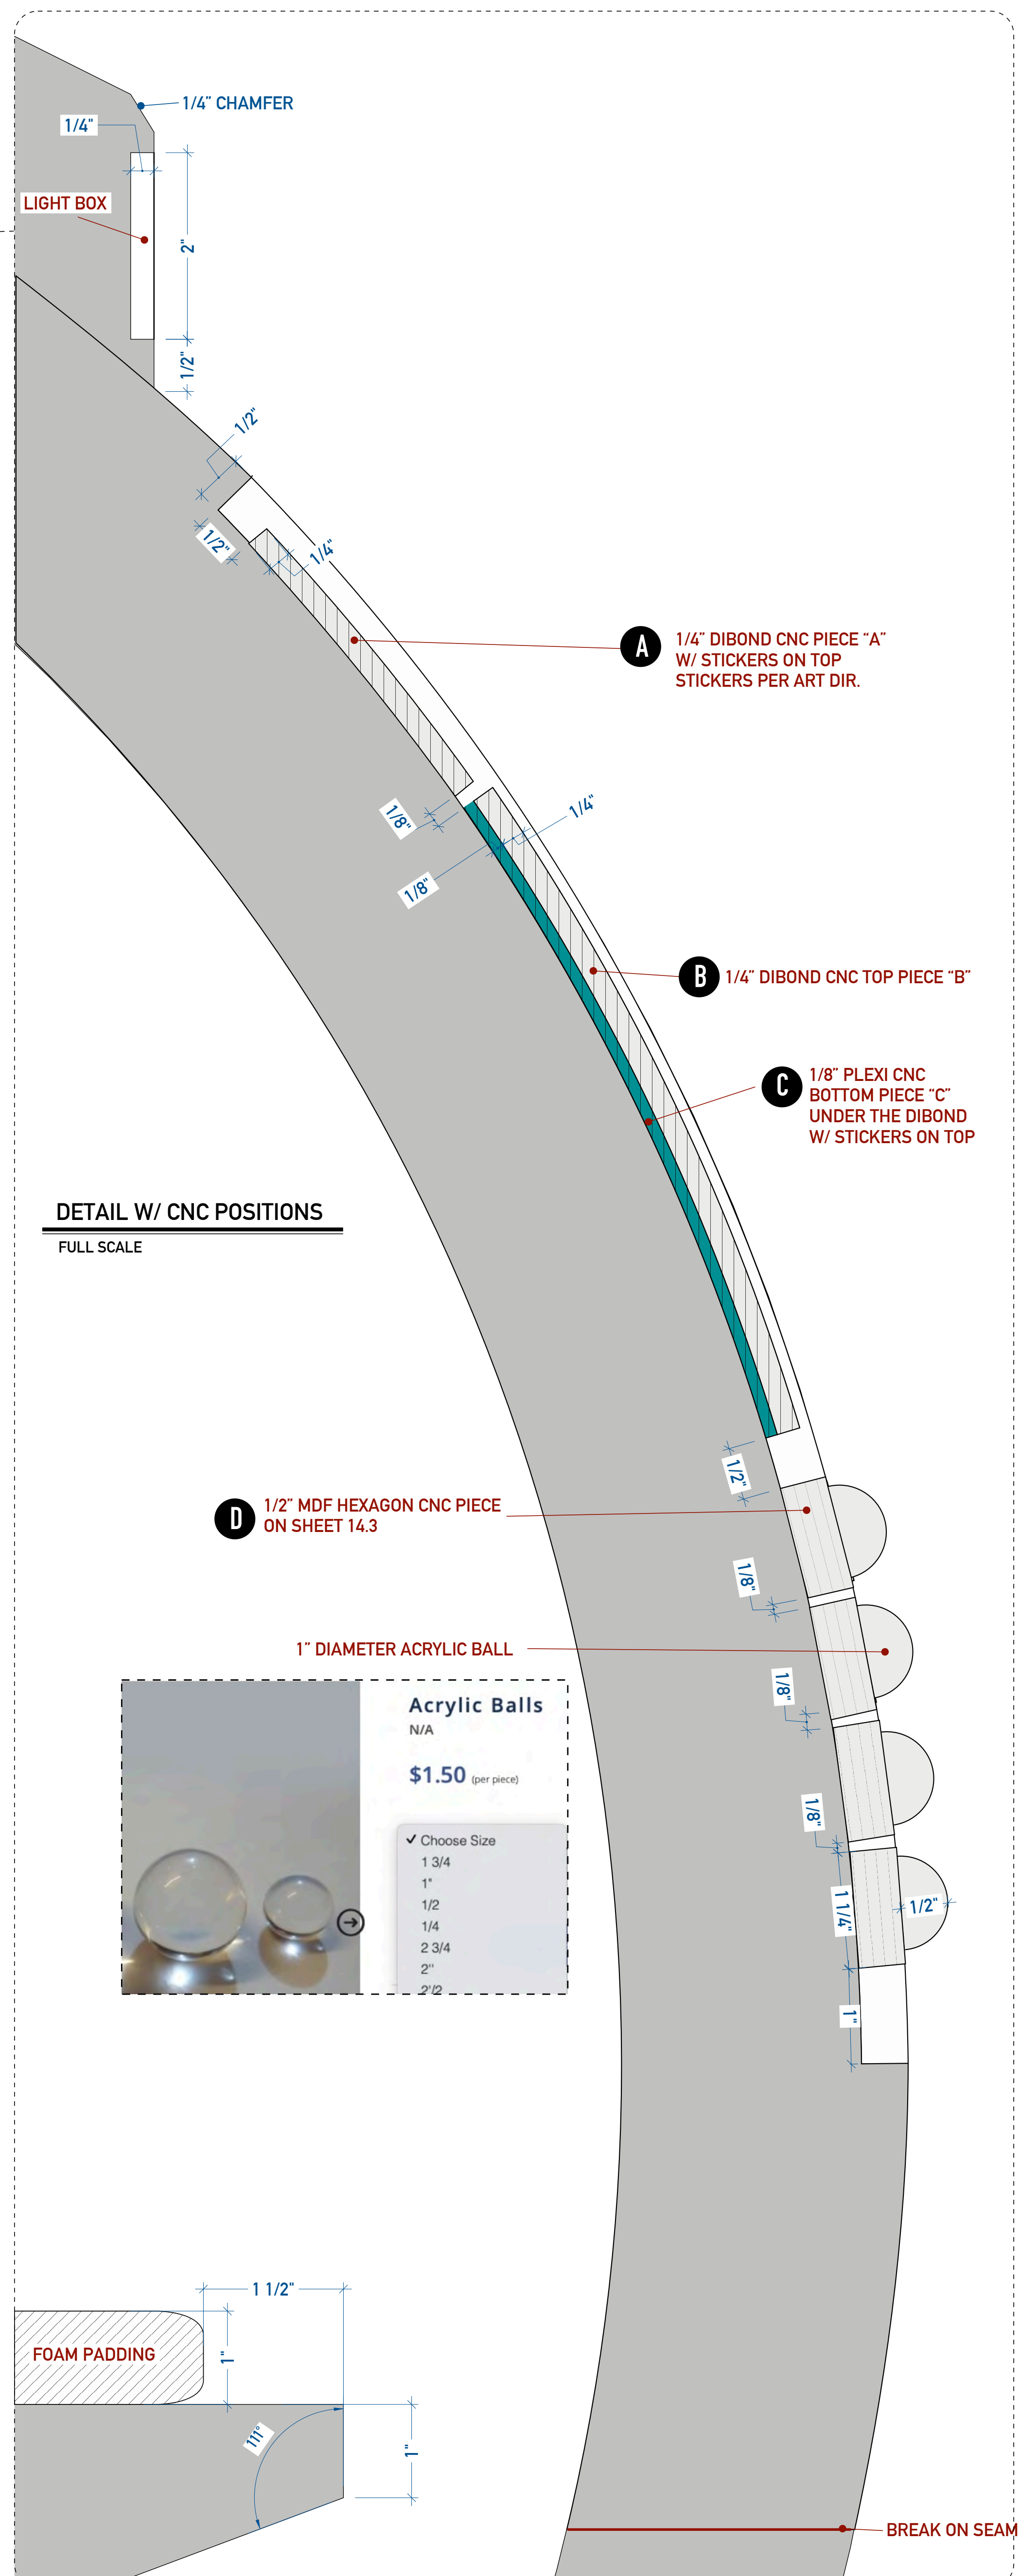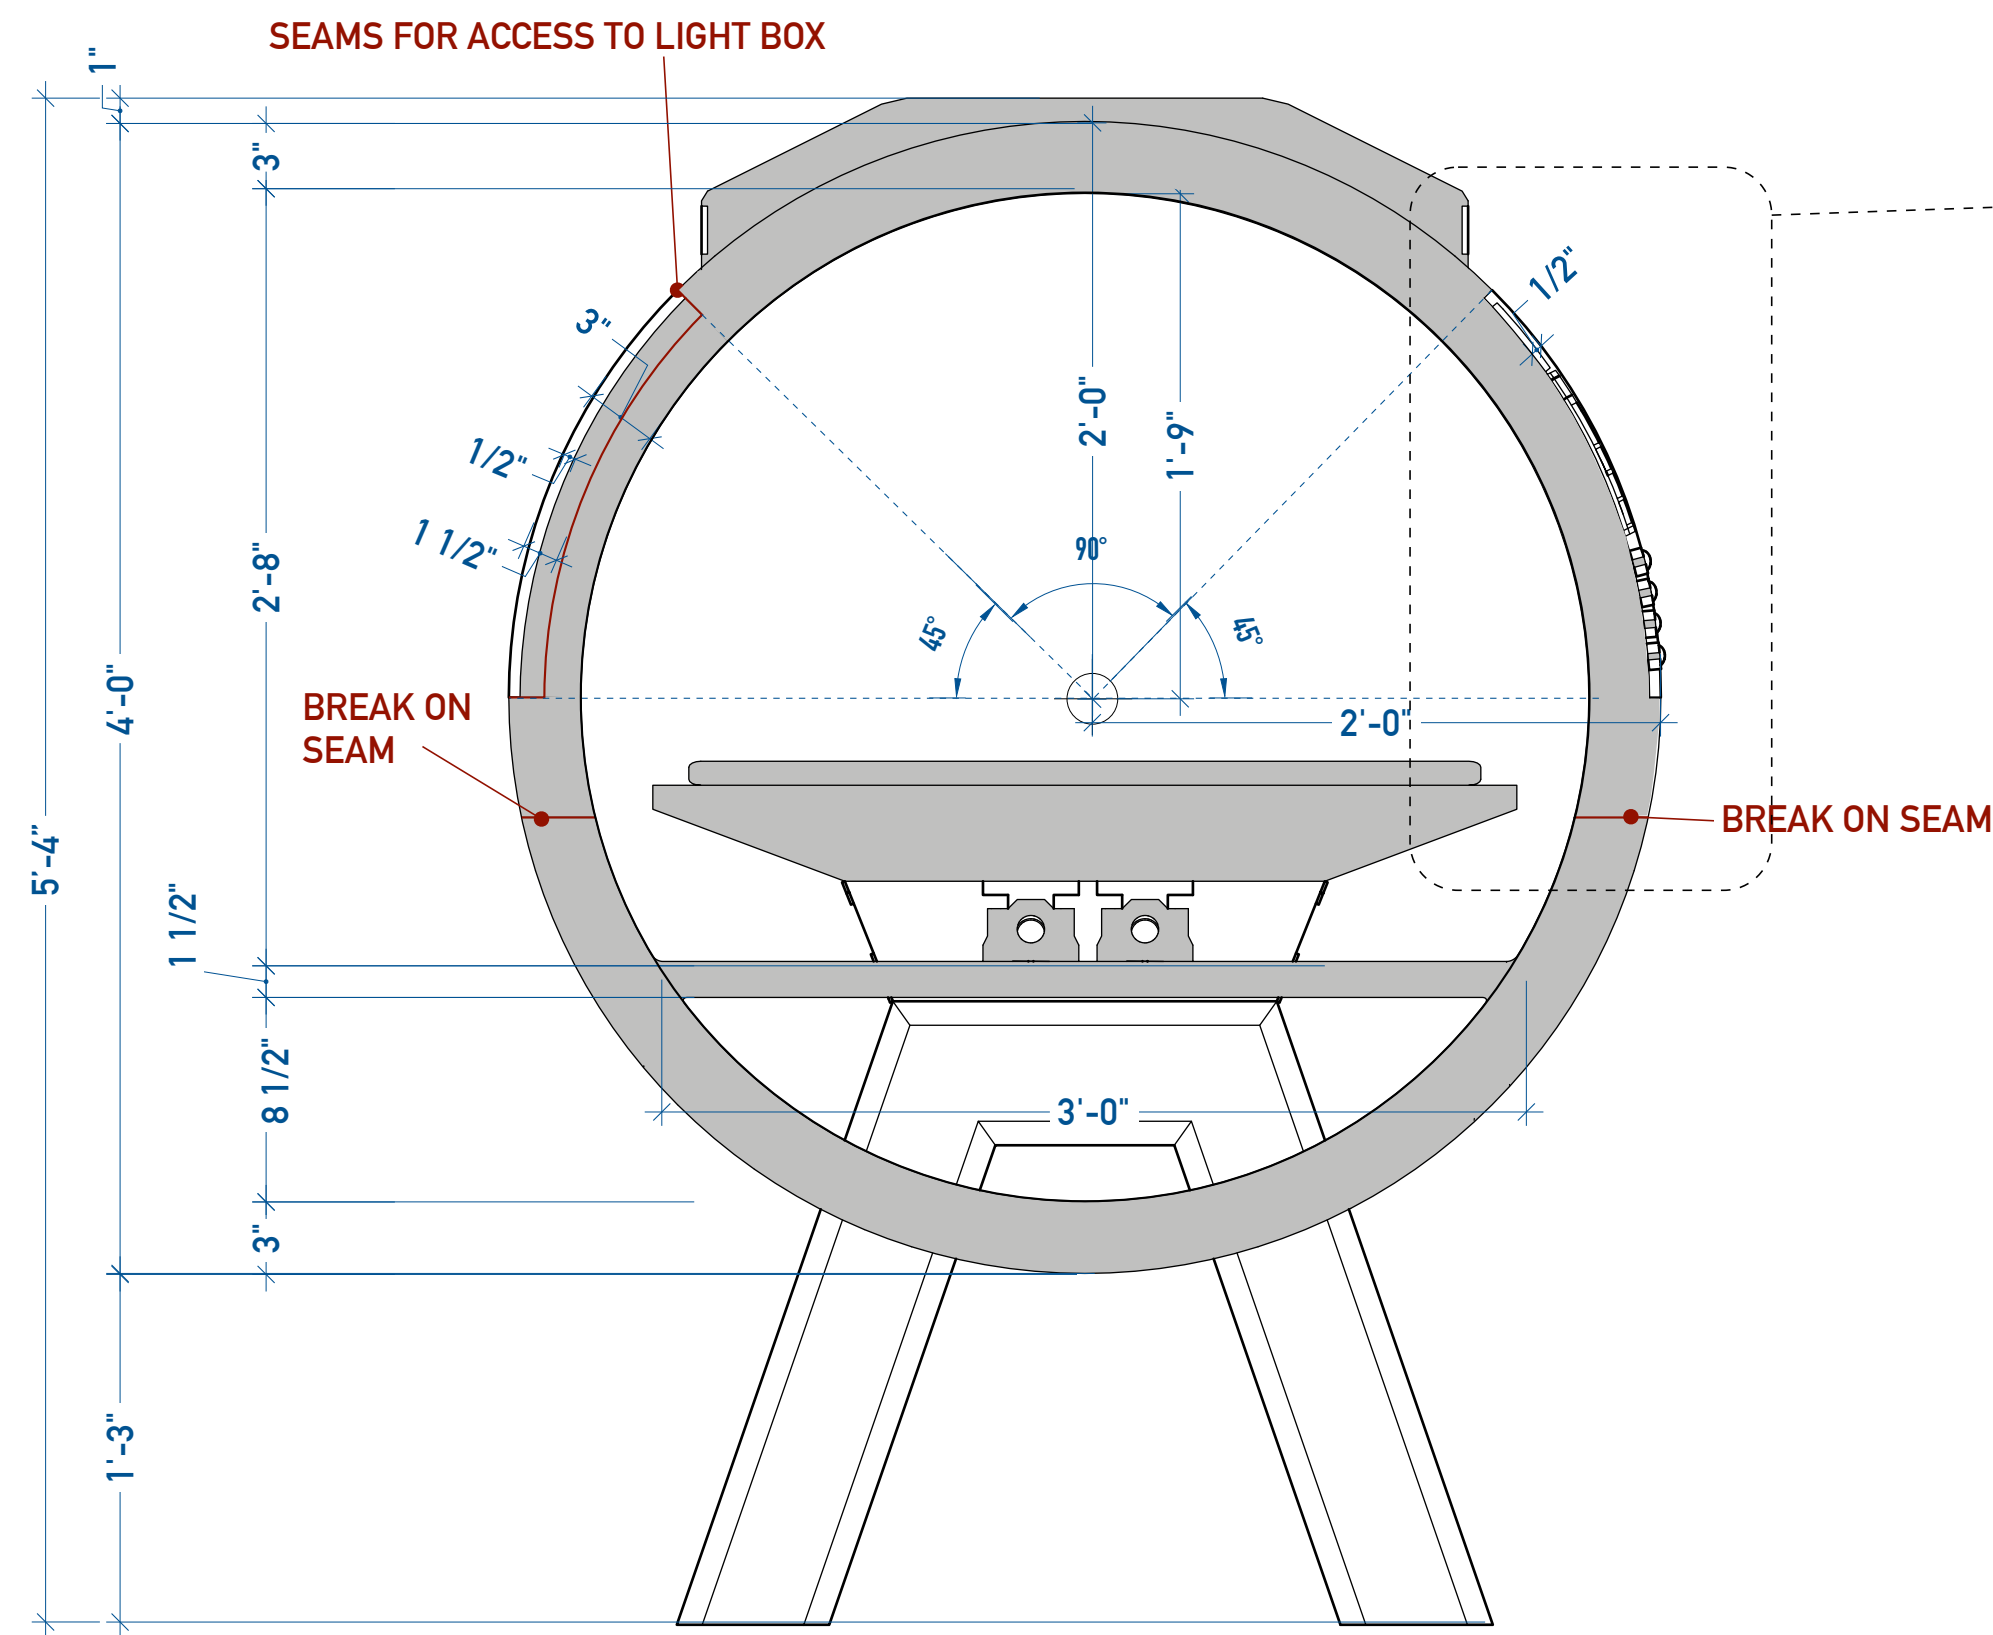

CNC POSITIONS
NO SCALE

PRELIMINARY
FOR BUDGETING ONLY
8/24/21

THIS DRAWING REPRESENTS VISUAL CONCEPTS ONLY. IF NECESSARY, CONSULT A QUALIFIED ENGINEER FOR STRUCTURAL APPROPRIATENESS. FOLLOW APPLICABLE FIRE & SAFETY CODES. DIMENSIONS TAKE PRECEDENCE OVER DRAWING. CONFIDENTIALITY STATEMENT: THIS IS CONFIDENTIAL INFORMATION INTENDED ONLY FOR CBS PRODUCTION PERSONNEL. IF YOU RECEIVED THIS DOCUMENT IN ERROR, PLEASE NOTIFY US & RETURN OR DESTROY IT.

EXECUTIVE PRODUCERS
T. Metzler, A. Goldman, M. Chubb, H. Kadin
A. Korman, R. Roddenberry, T. Roth, P. Stewart

STAR TREK
PICARD
SEASON 3






Supervising Art Director: MARK ZIELZKE
Art Director: UZ KLODZKOWSKI
Set Designer: JARLI EI

Production Designer: DAVE BLASS
Set Decorator: SHAUNA ARONSON



SET NAME: INT. TITAN - SICK BAY
DRAWING: SURGERY BED: SECTIONS

REVISIONS	#	DATE

LOCATION: MILL STAGE
SET # 323
DATE: 8/24/21
SHEET: 14.2

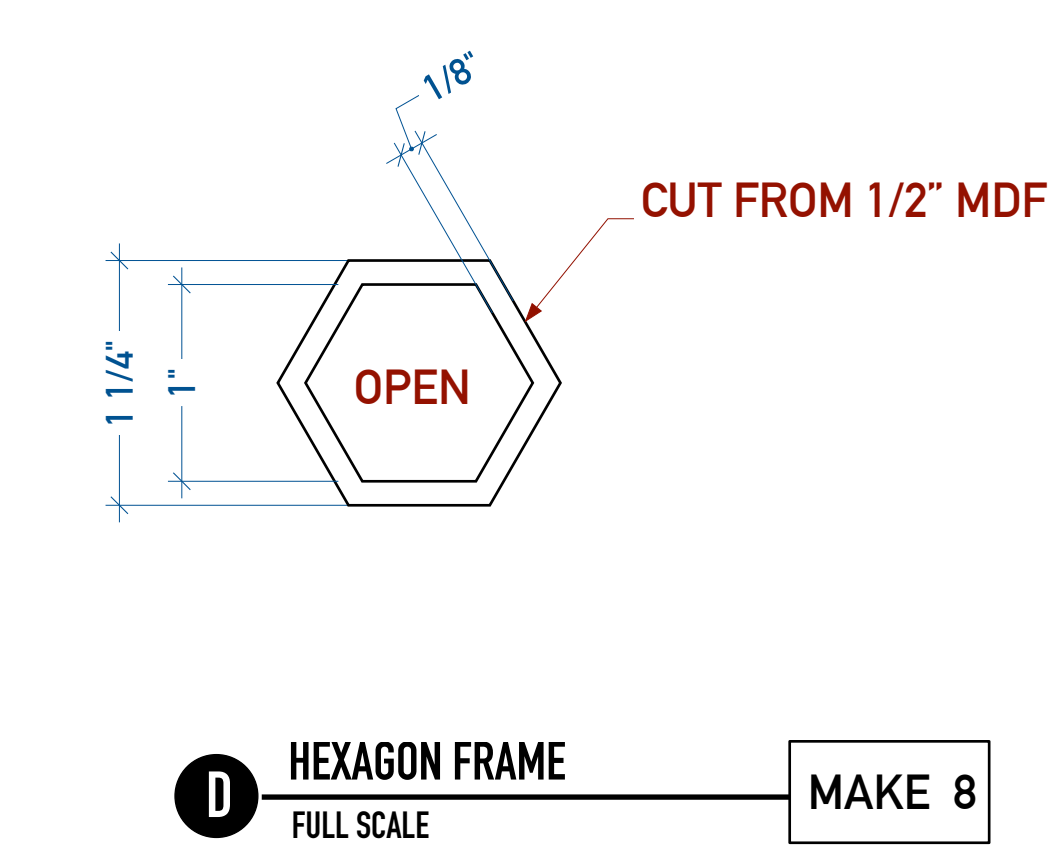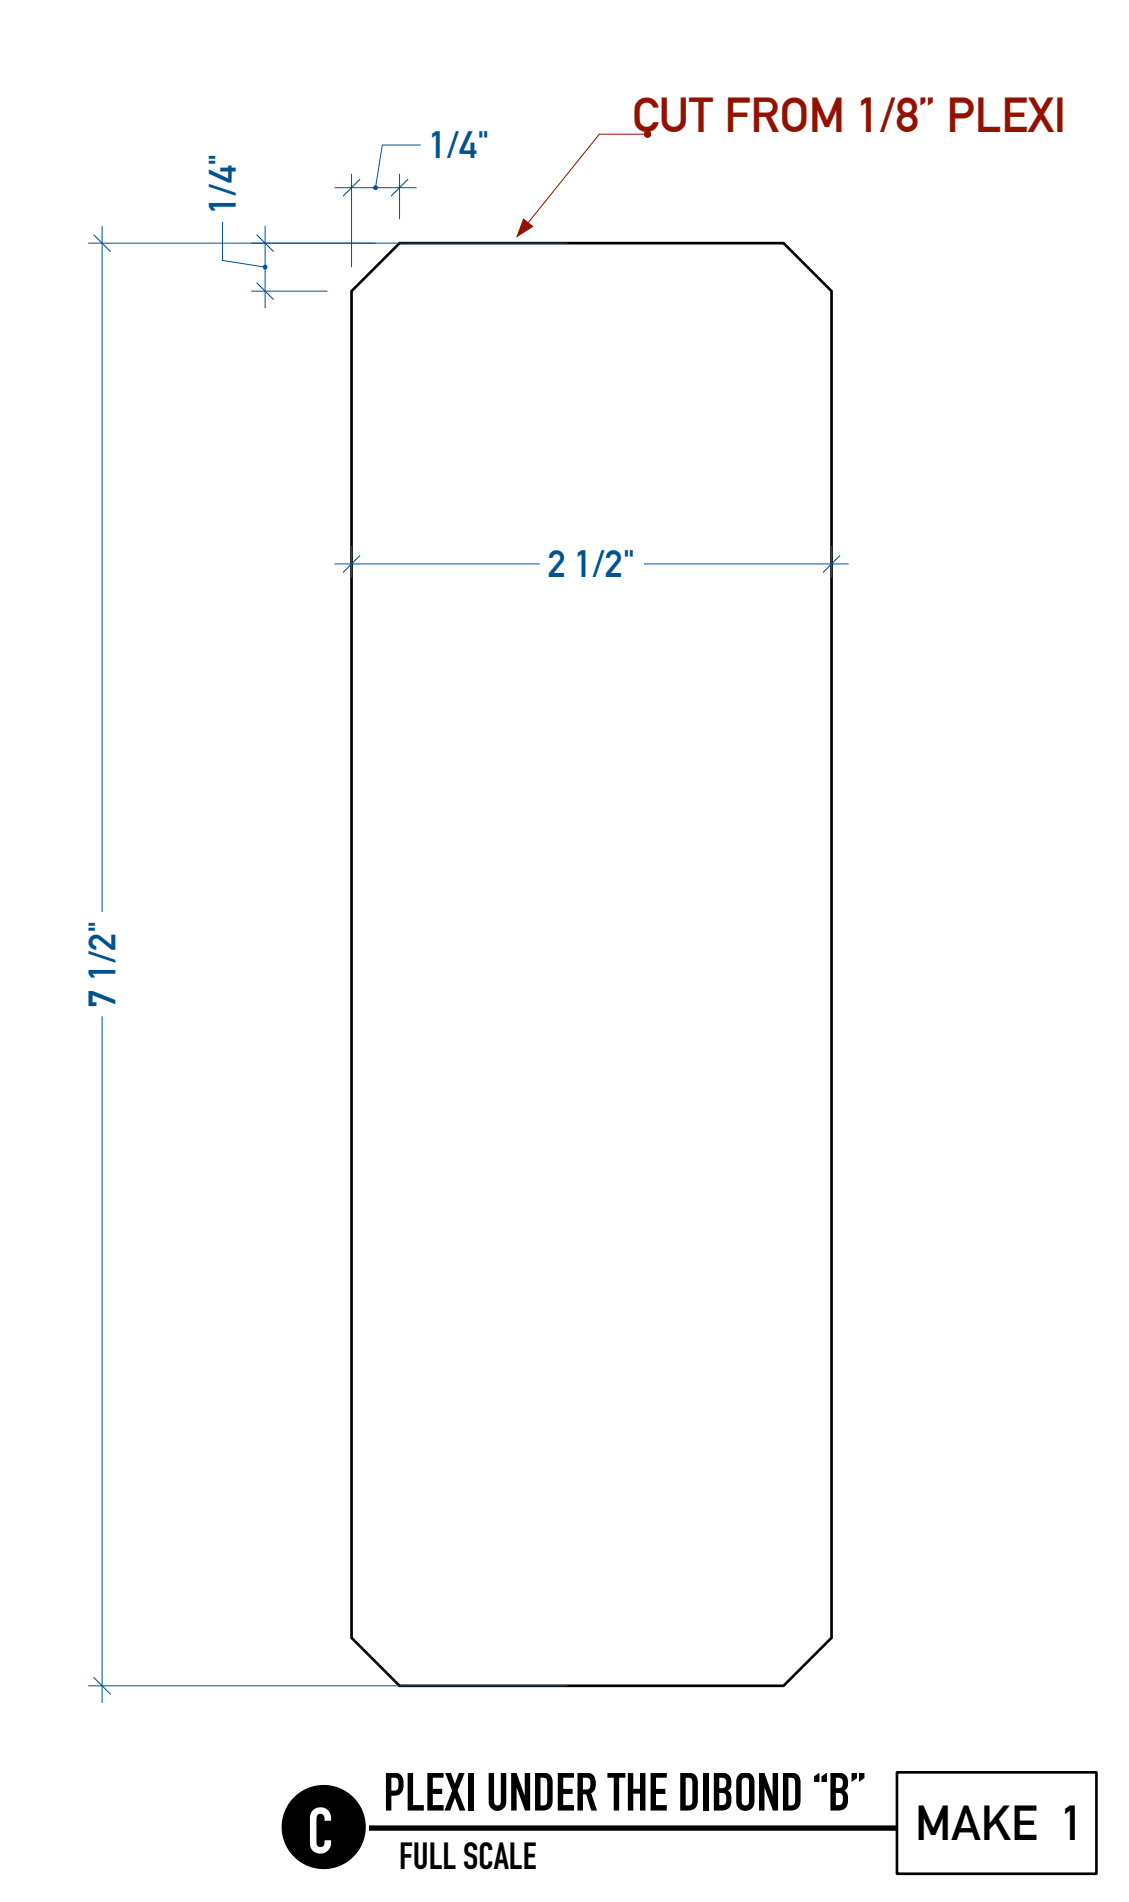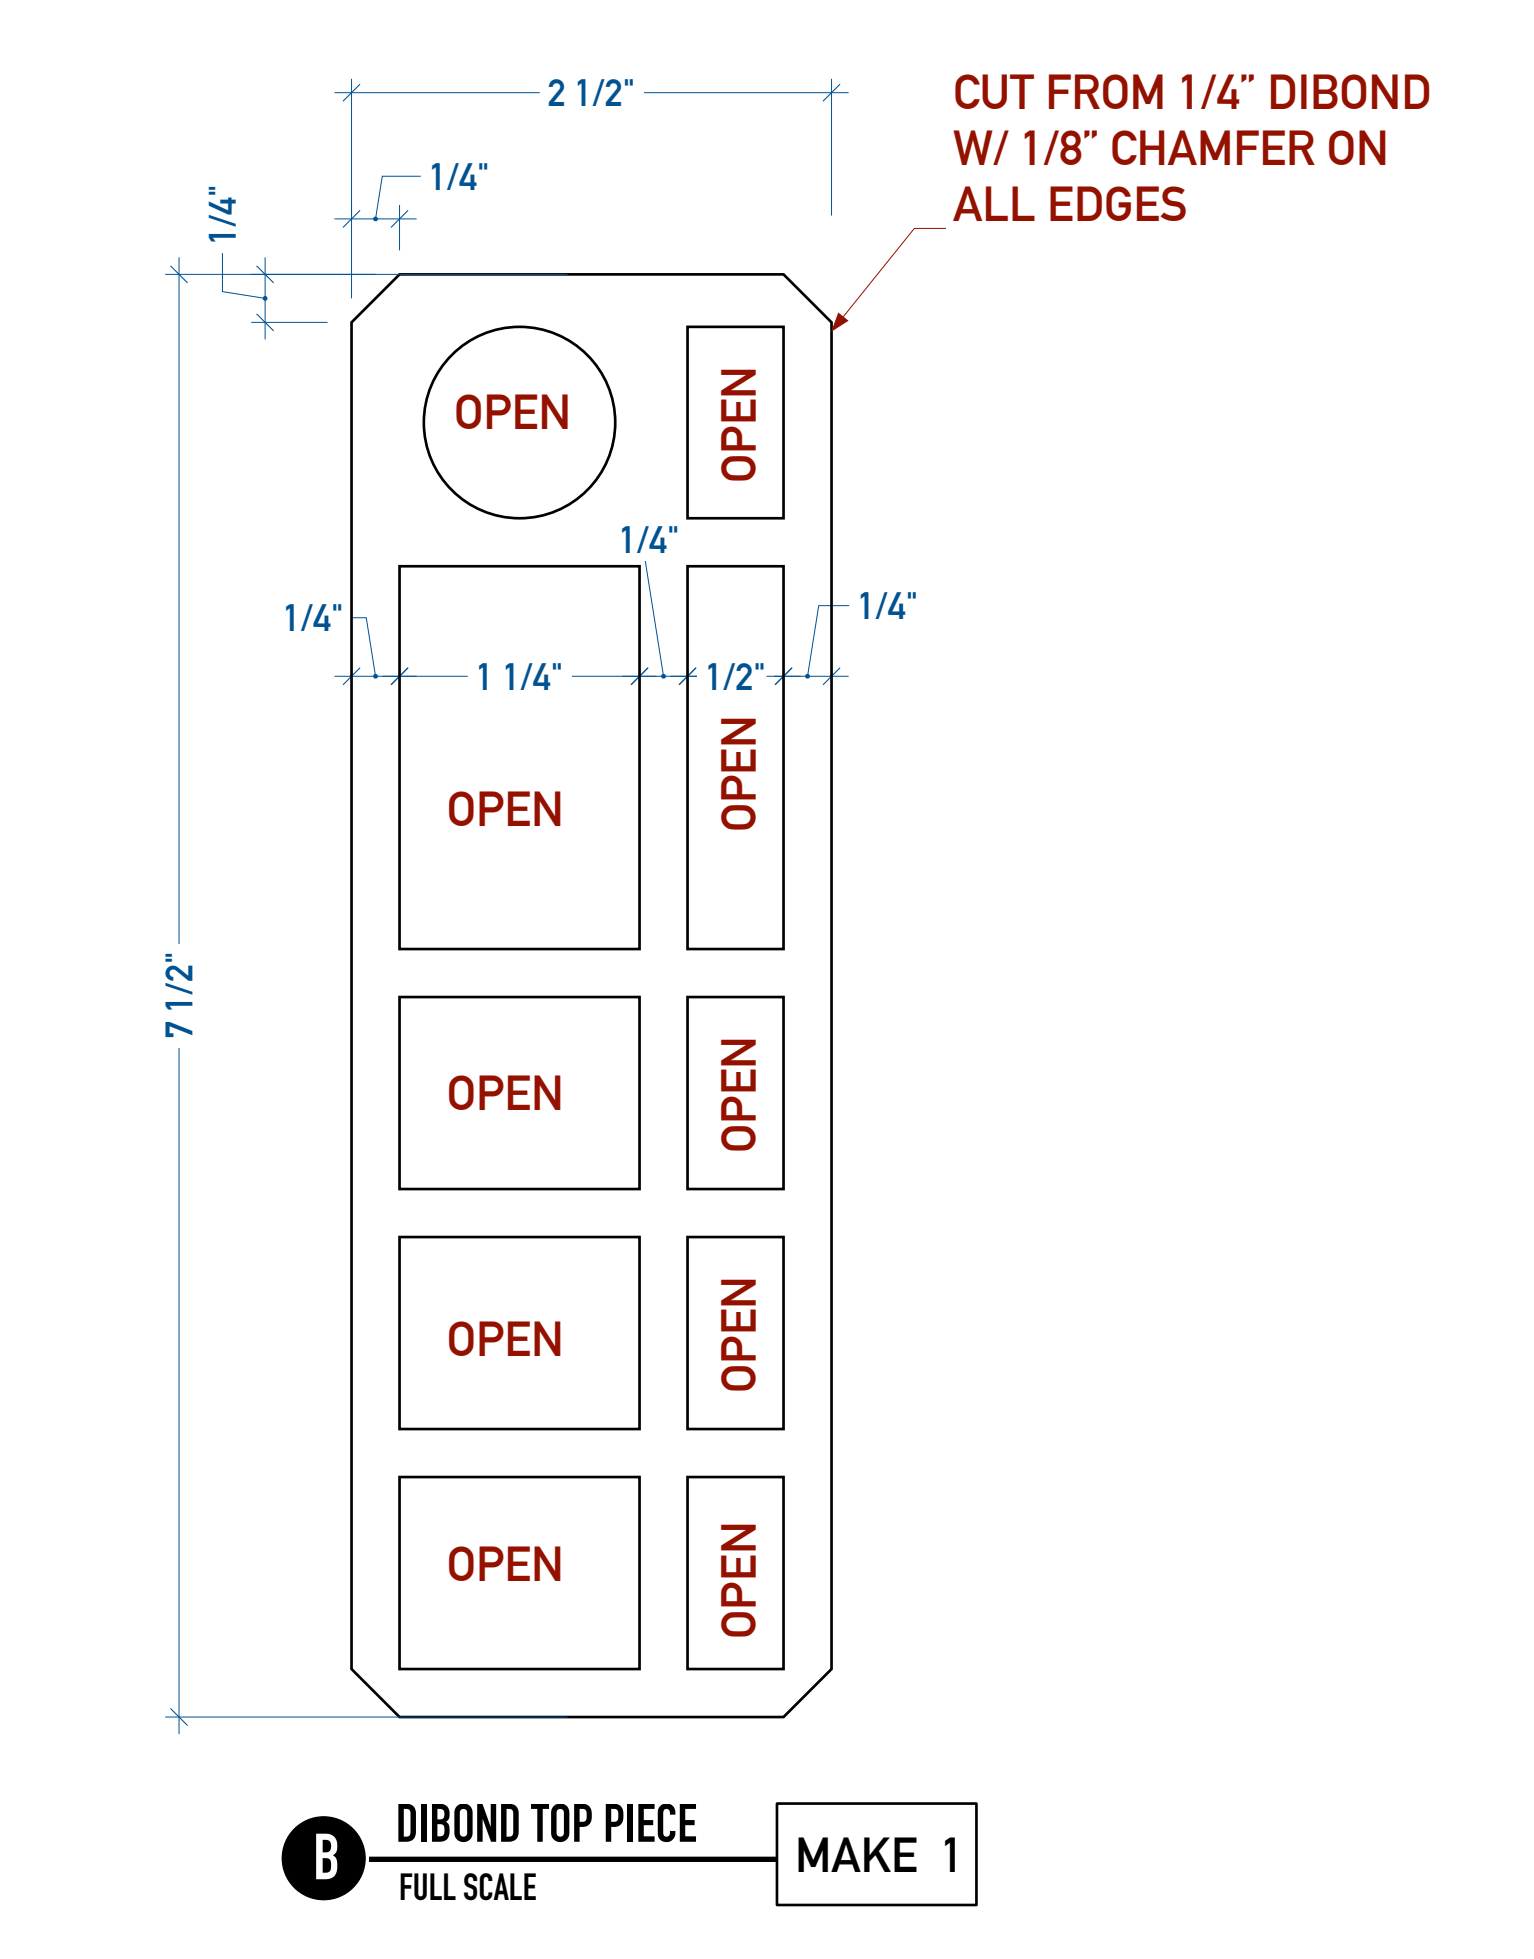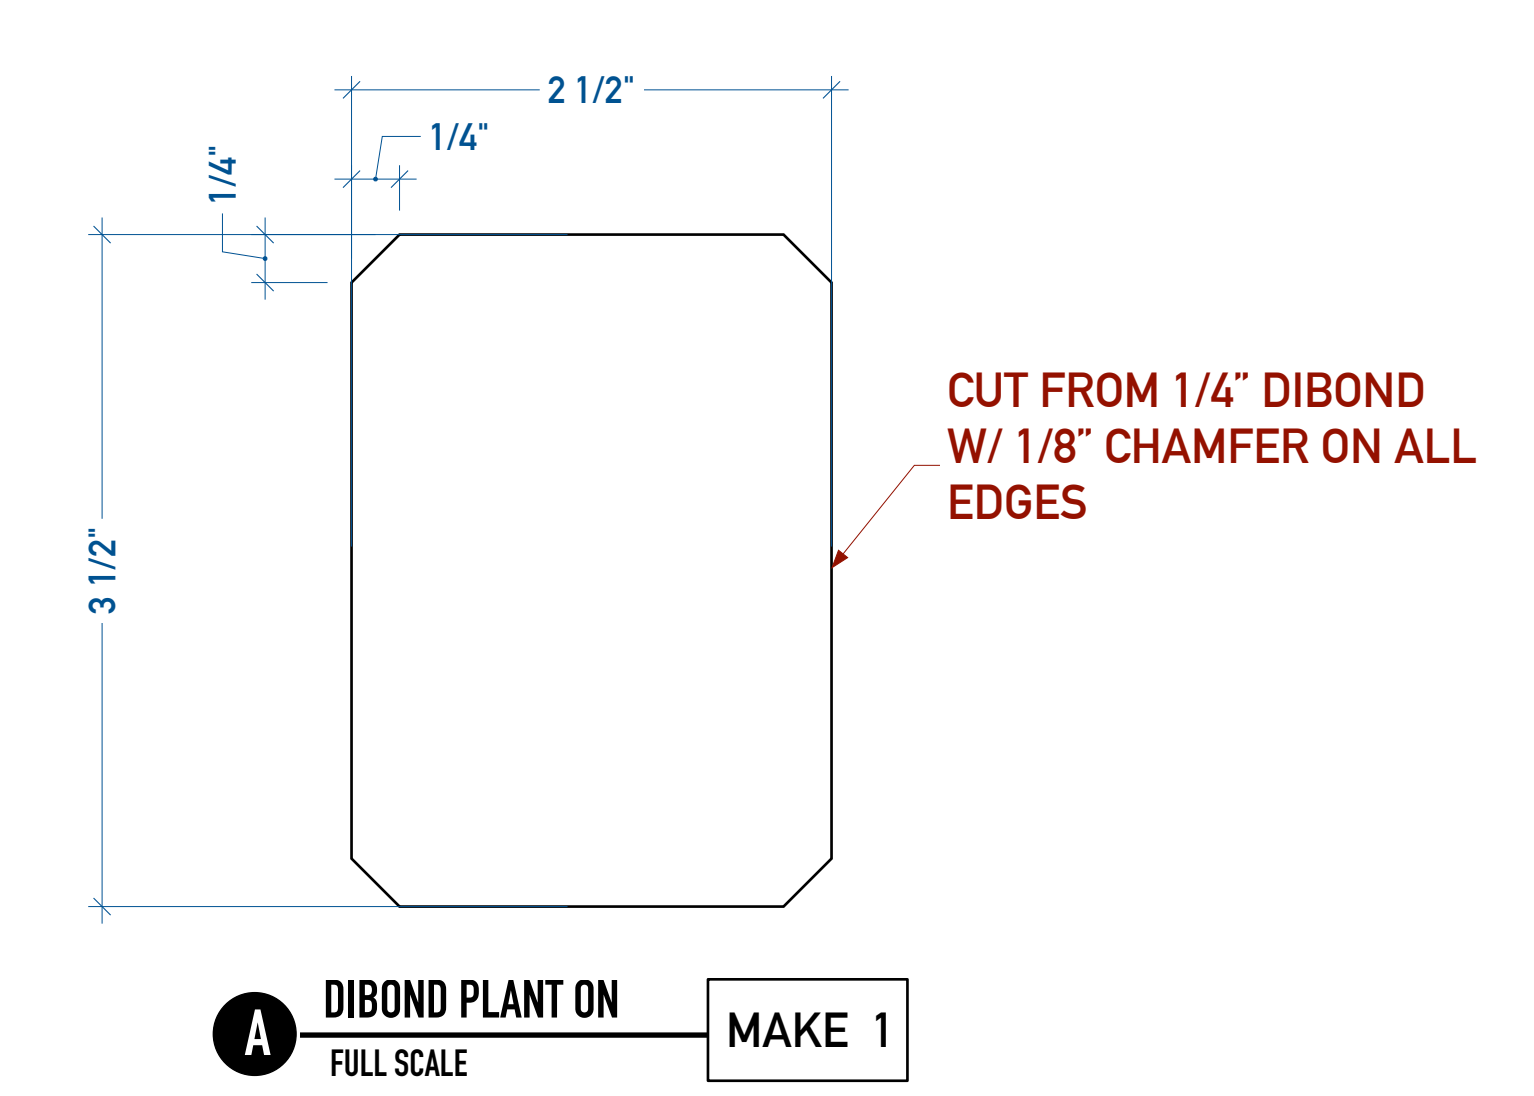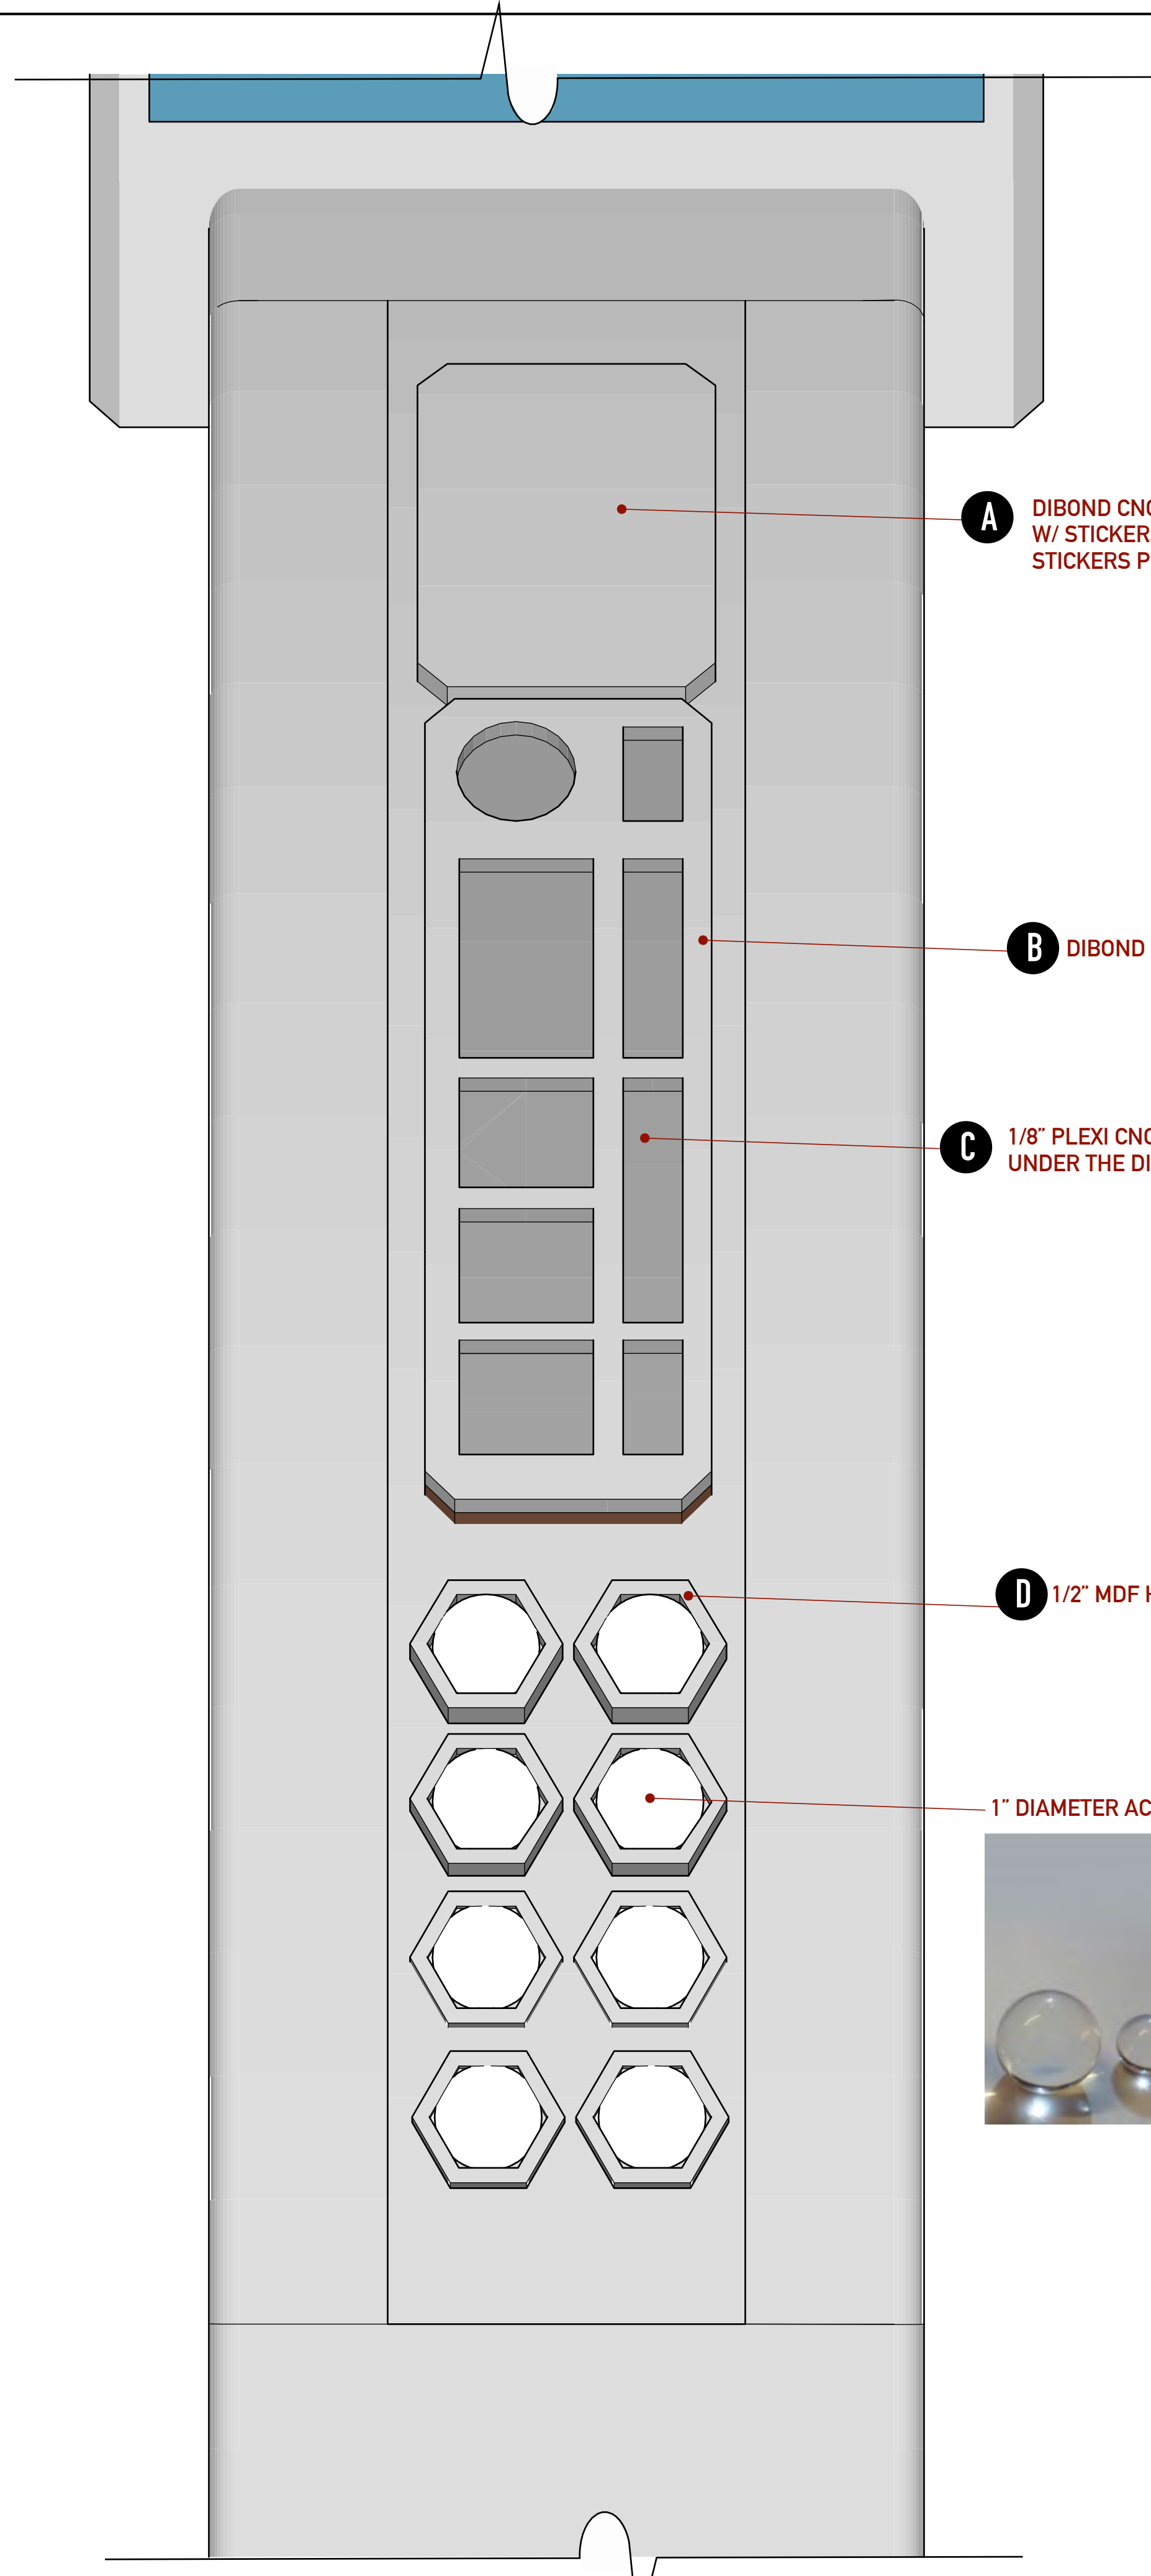

PLANT ON PANEL DETAIL PLACEMENT
FULL SCALE

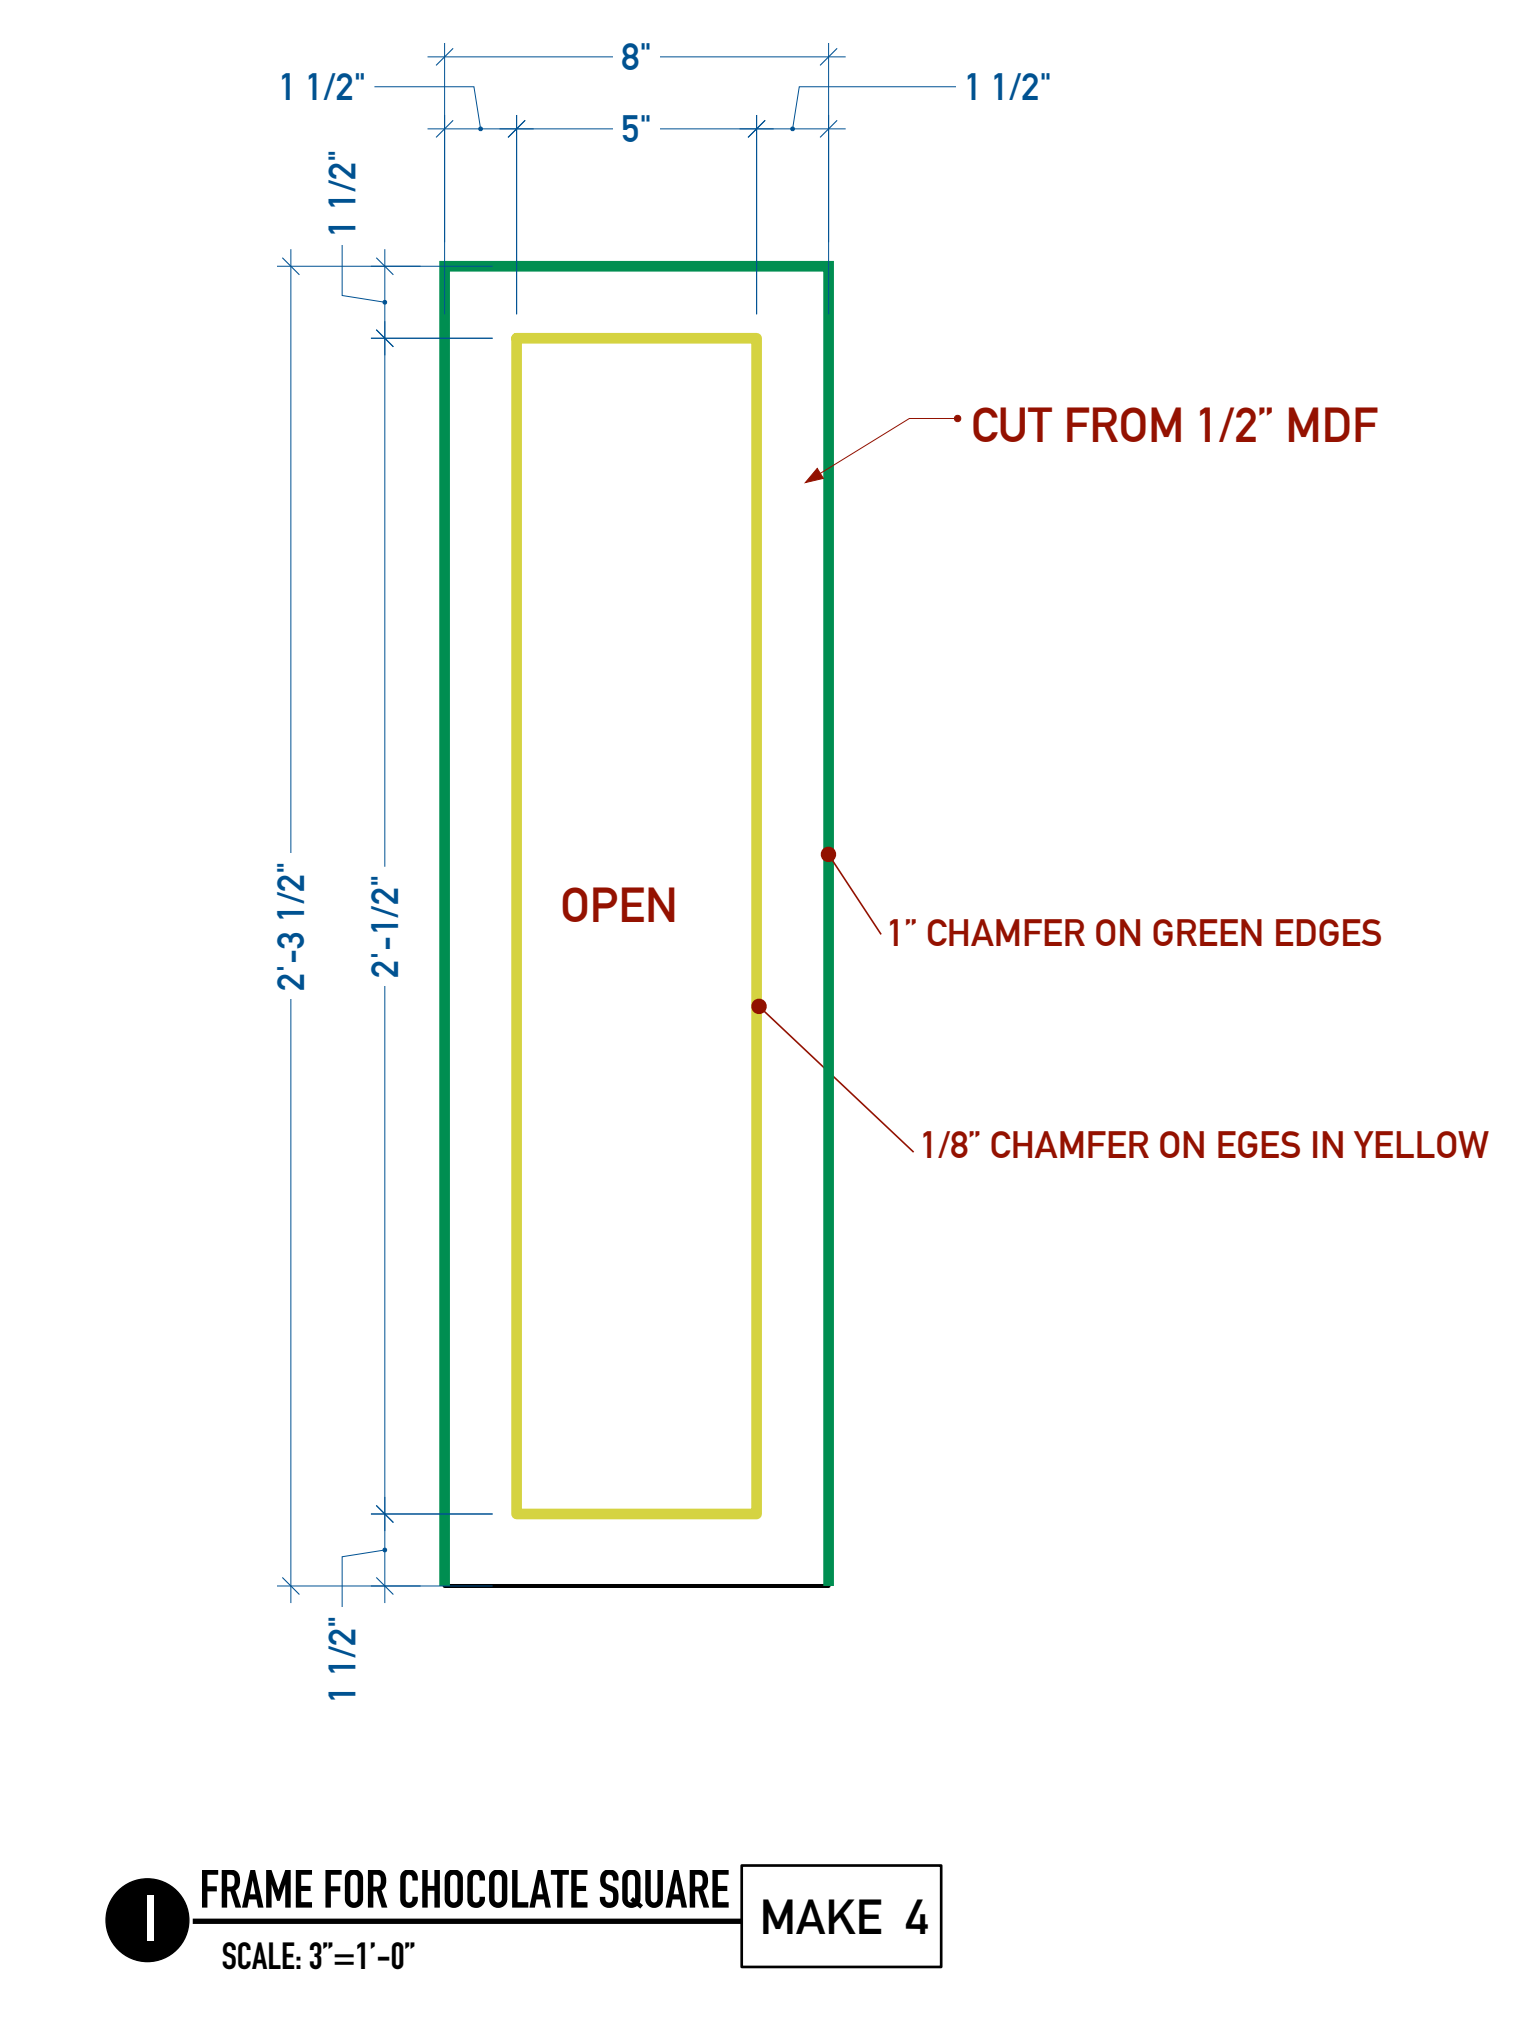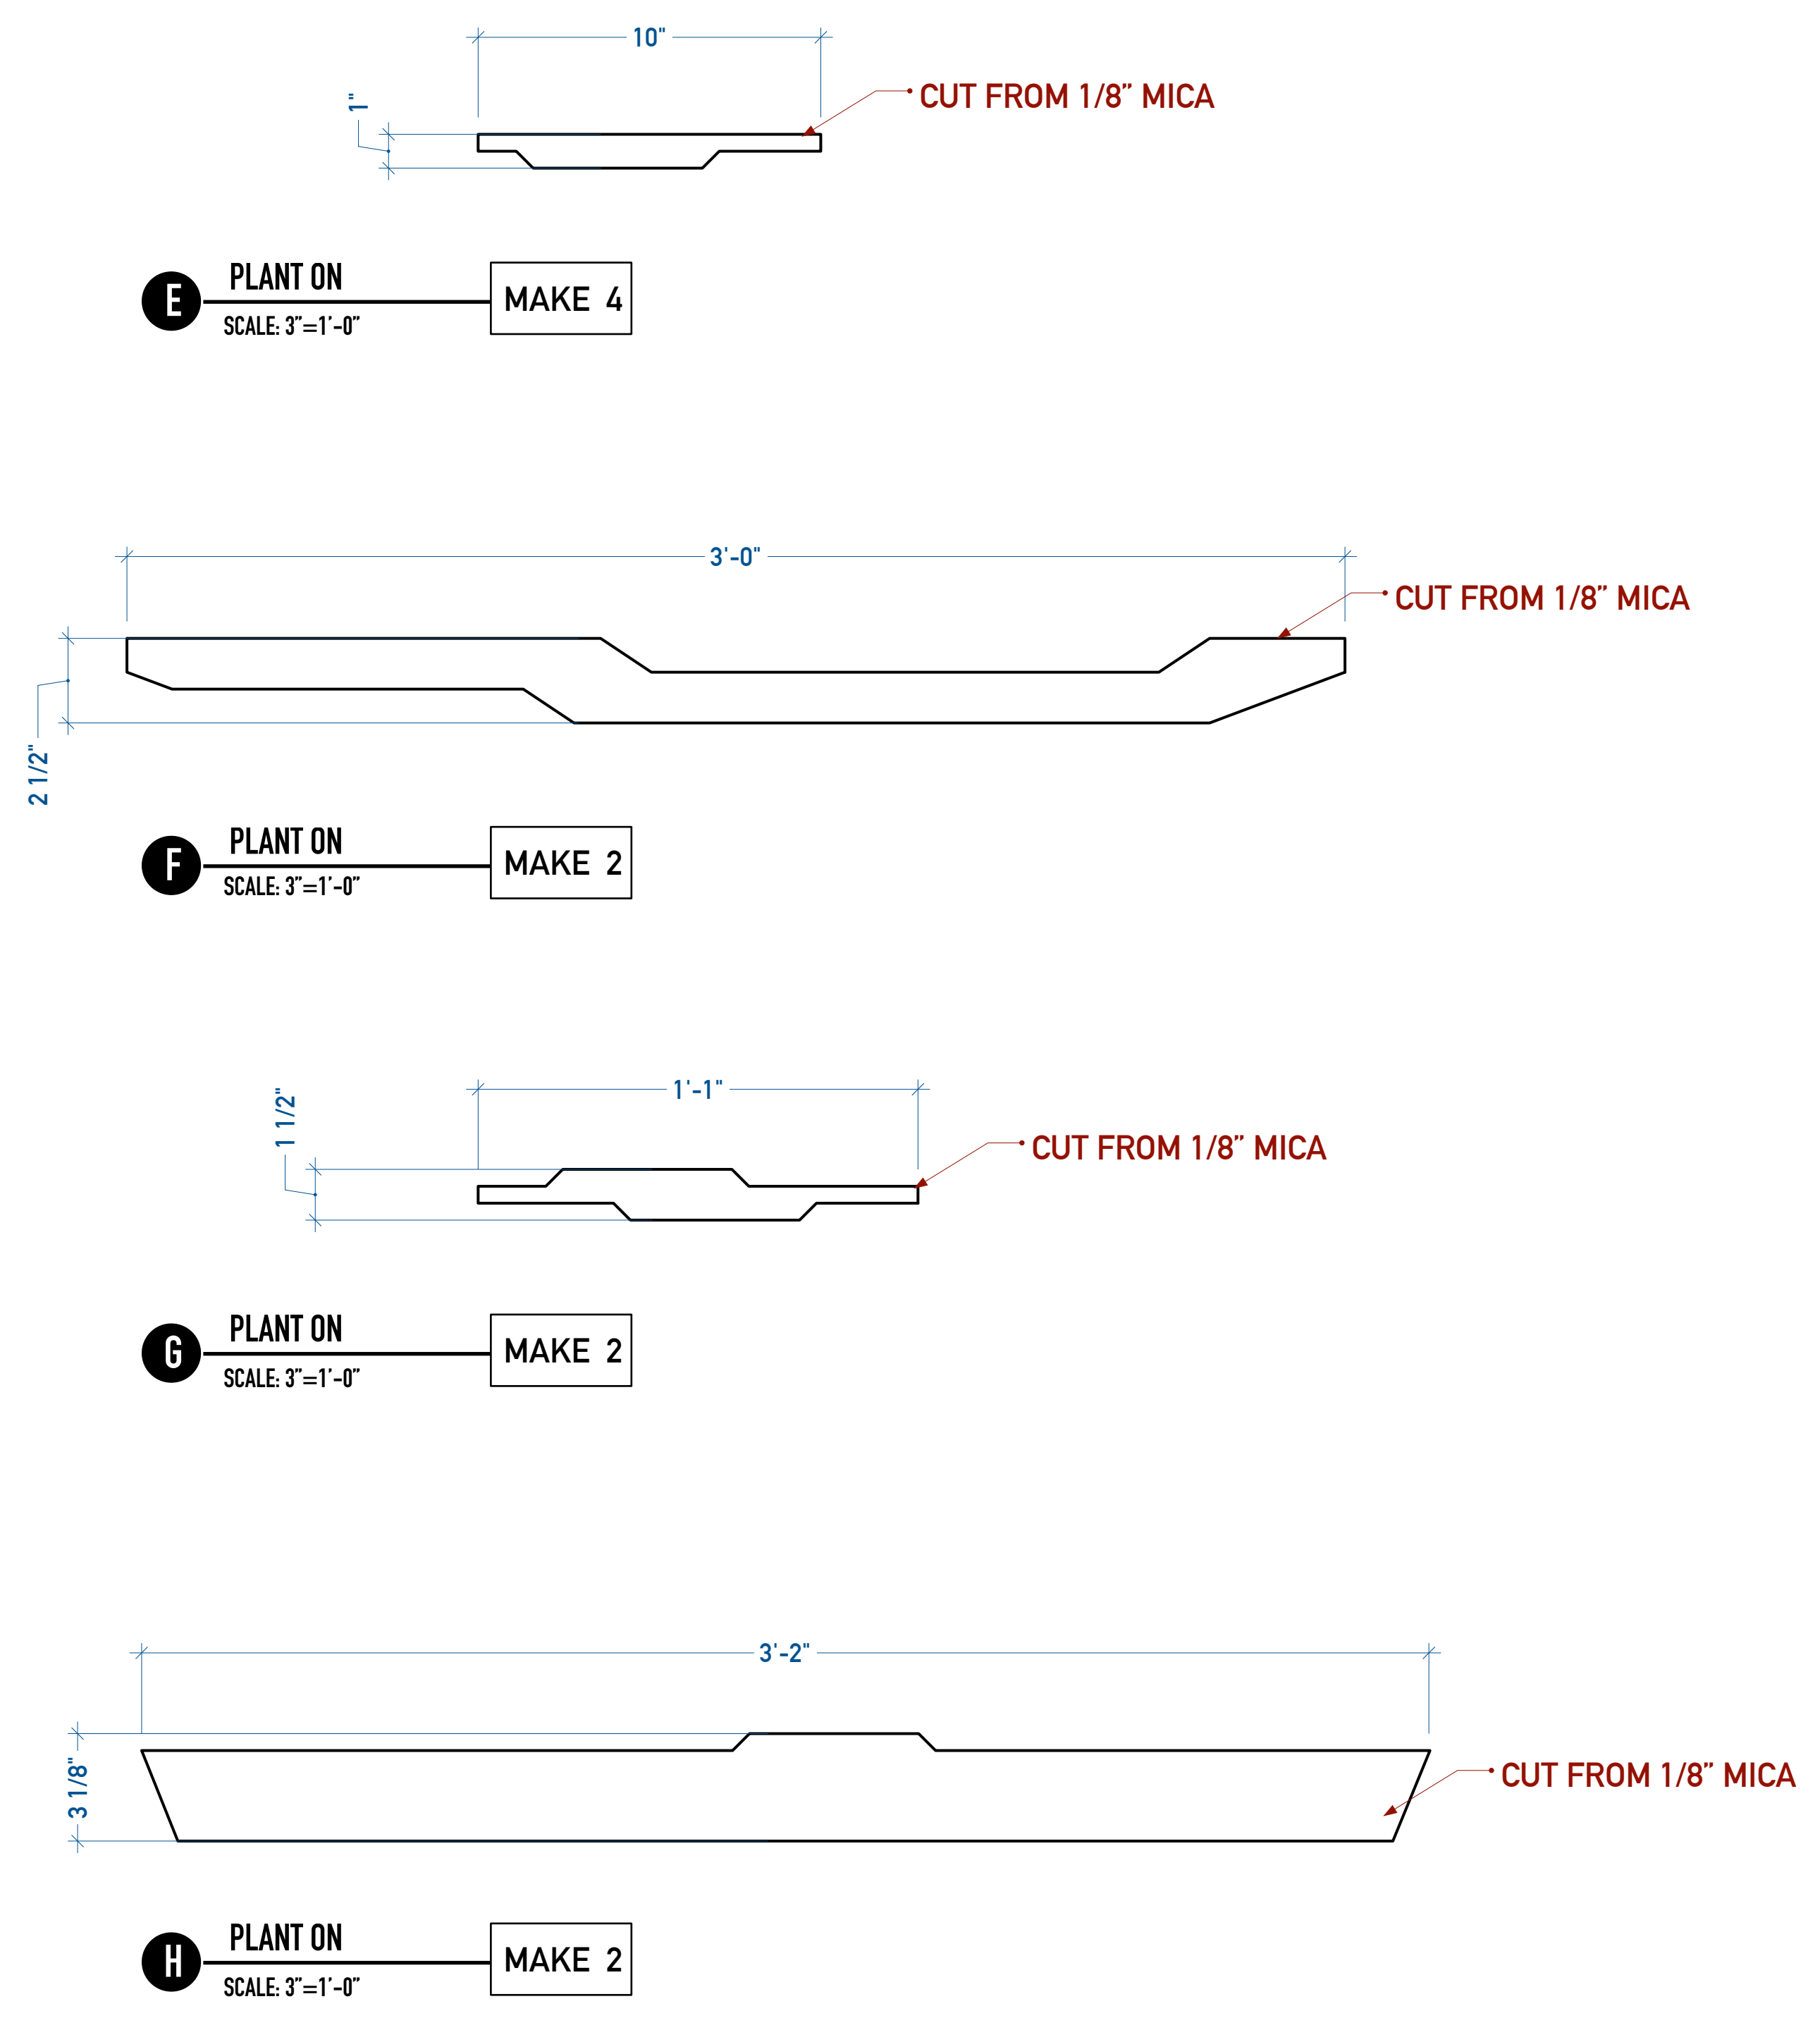

PRELIMINARY
FOR BUDGETING ONLY
8/24/21